




ELEVATION
1:200@A3

LINEAR SCALE @ 1:200

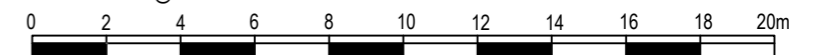

GENERAL NOTES:		REVISIONS:						STUDIO BEDNARSKI LTD ARCHITECTURE		44 INVERNESS ST NW1 7HB PROJECT	
1. THIS DRAWING IS COPYRIGHT STUDIO BEDNARSKI LTD 2. DO NOT SCALE DIMENSIONS FROM THE DRAWINGS 3. IF ANY DISCREPANCIES ARE FOUND ON THE DRAWINGS THESE MUST BE BROUGHT TO THE ATTENTION OF THE ARCHITECT FOR RESOLUTION		REV -	REV -	REV -	REV -	REV -	REV -	37 @ Pall Mall Deposit, London W10 6BL, United Kingdom T: 020 8962 8962, F: 020 8962 8642, www.studio-bednarski.com	HANCOCK & ROBINSON DRAWING		
								Structural Engineer: Environmental Engineer:	INVERNESS ST ELEVATION DATE: 18.02.15 SCALE: 1:200 @ A3 FOR PLANNING	- REVISION 214/P/105 DRAWING NO.	