


NEW CONSERVATORY
PROPOSED SIDE
ELEVATION to no. 30

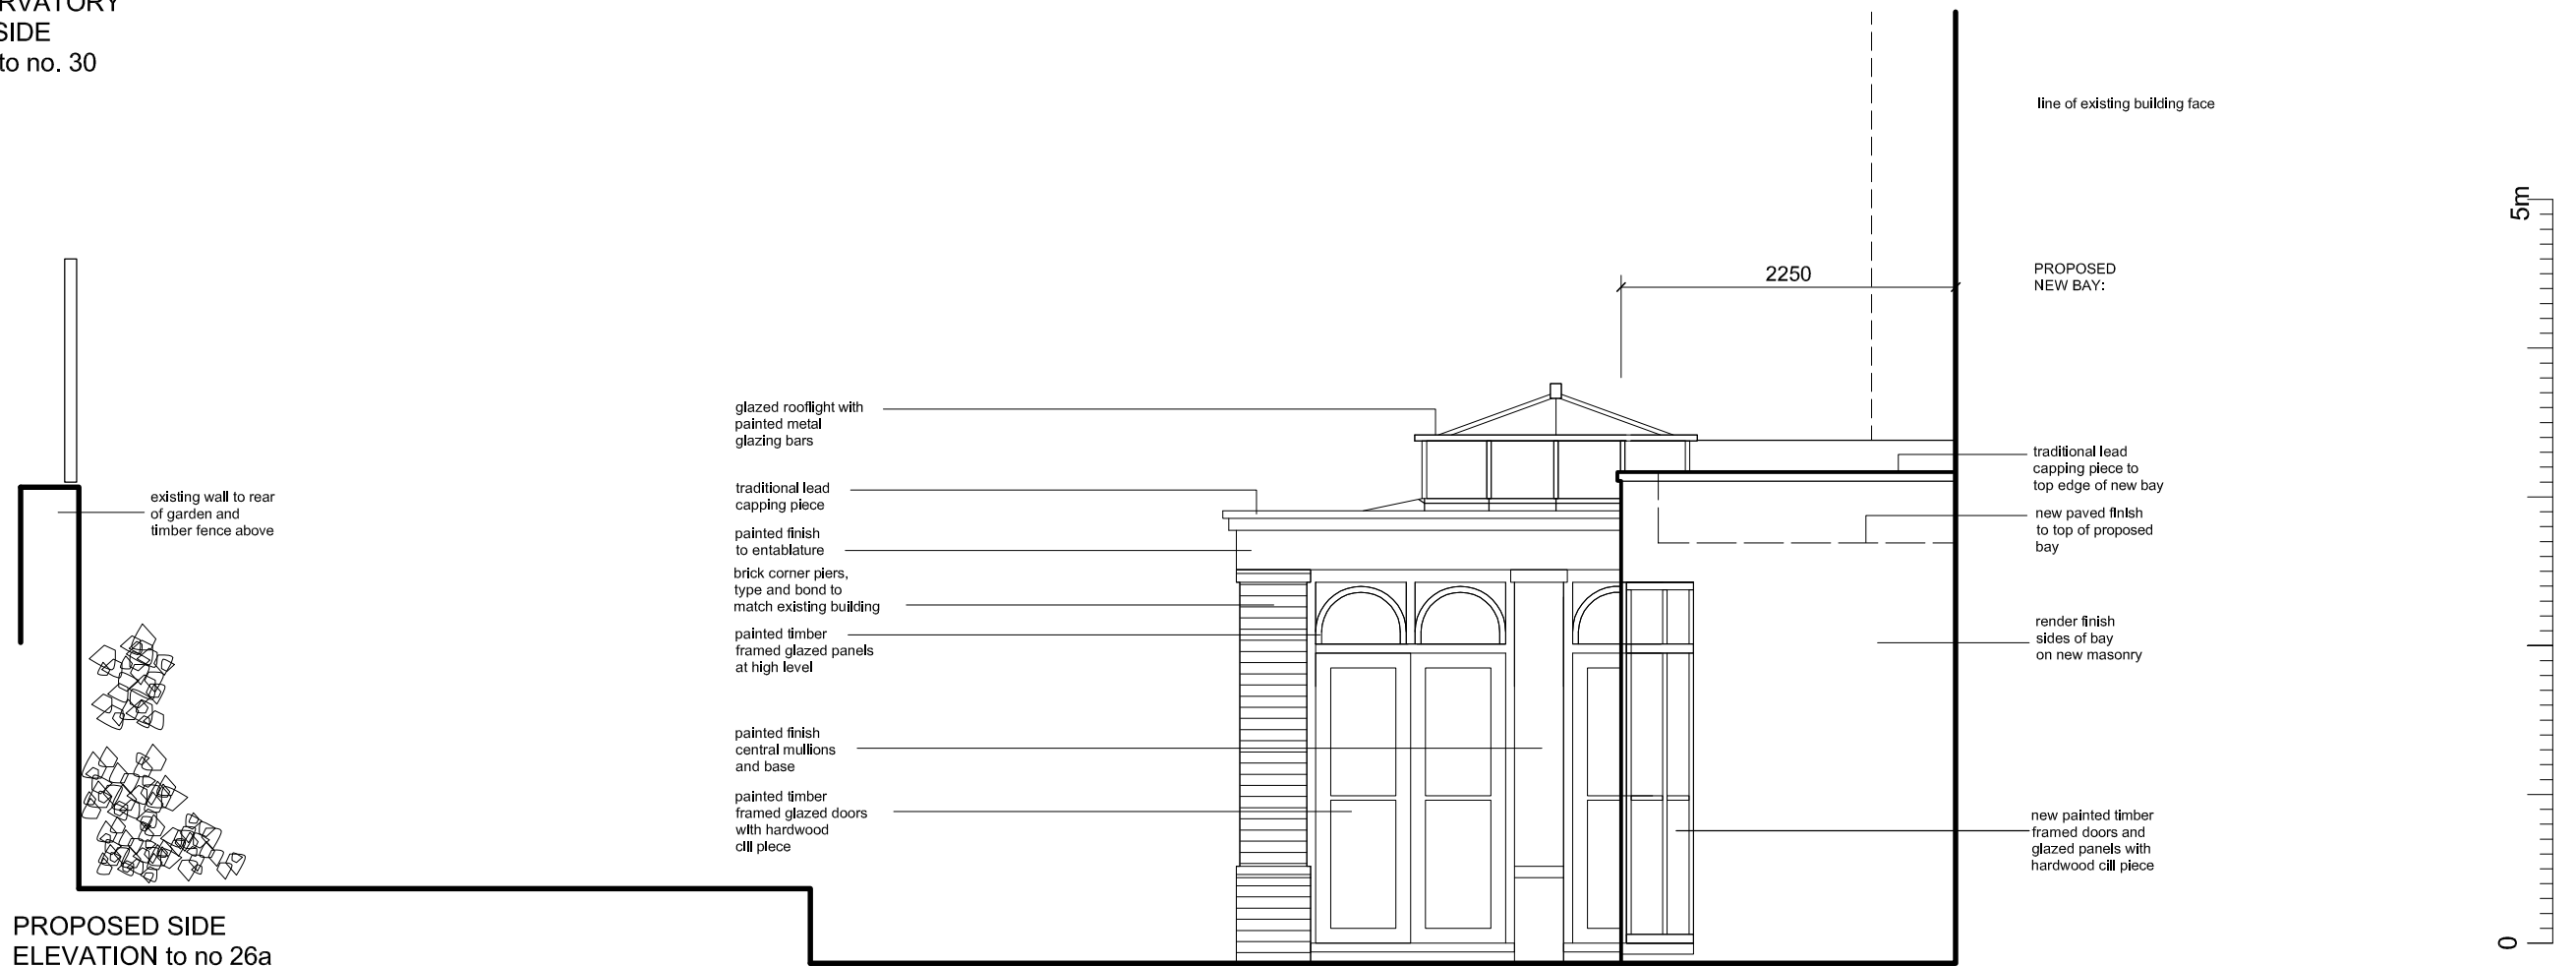

PROPOSED SIDE
ELEVATION to no 26a

Do not scale from drawing. Work from figured dimensions only. In event of discrepancy contact architect for clarification before proceeding. All dimensions in millimeters. IF IN DOUBT - ASK

Drg no A-06a Project Flat 2, 28 Belsize Park Gardens, London NW3 4LH Title Proposed side elevations of conservatory / extension Scale 1:50 FS @ A3 Date November 2014

ALASTAIR HOWE ARCHITECT
www.alastairhowe.co.uk
T. 0 1 2 7 9 4 3 9 6 4 0

Revisions:
A - 9.1.15 - Balustrade to bay removed

