


front elevation/ section c-c



section b-b

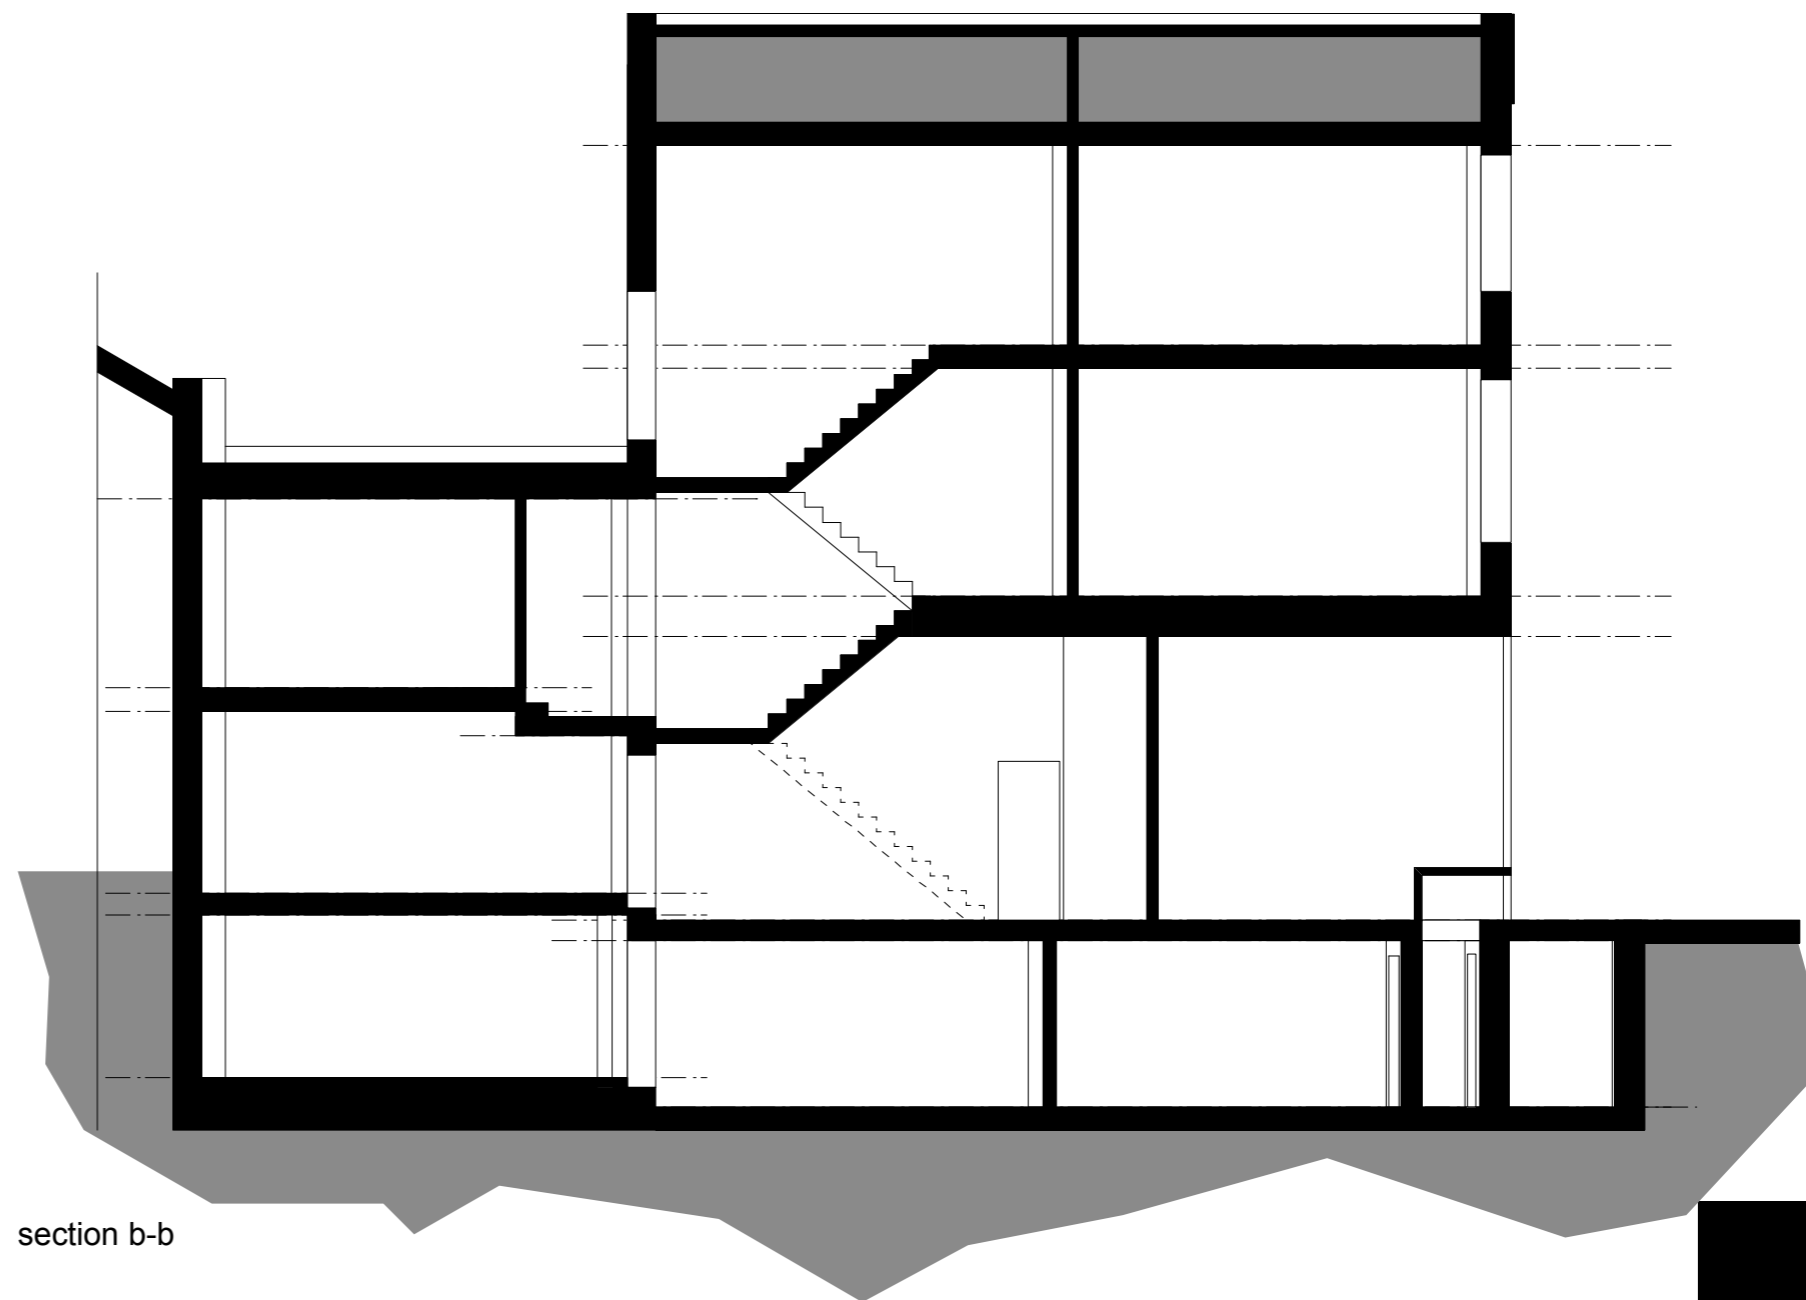