

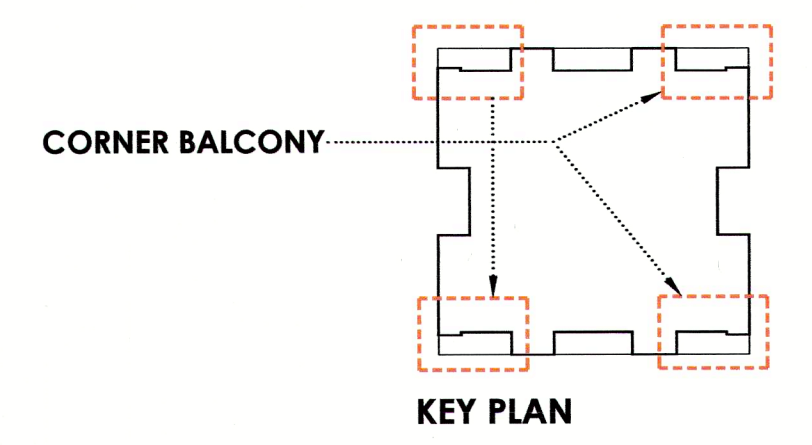
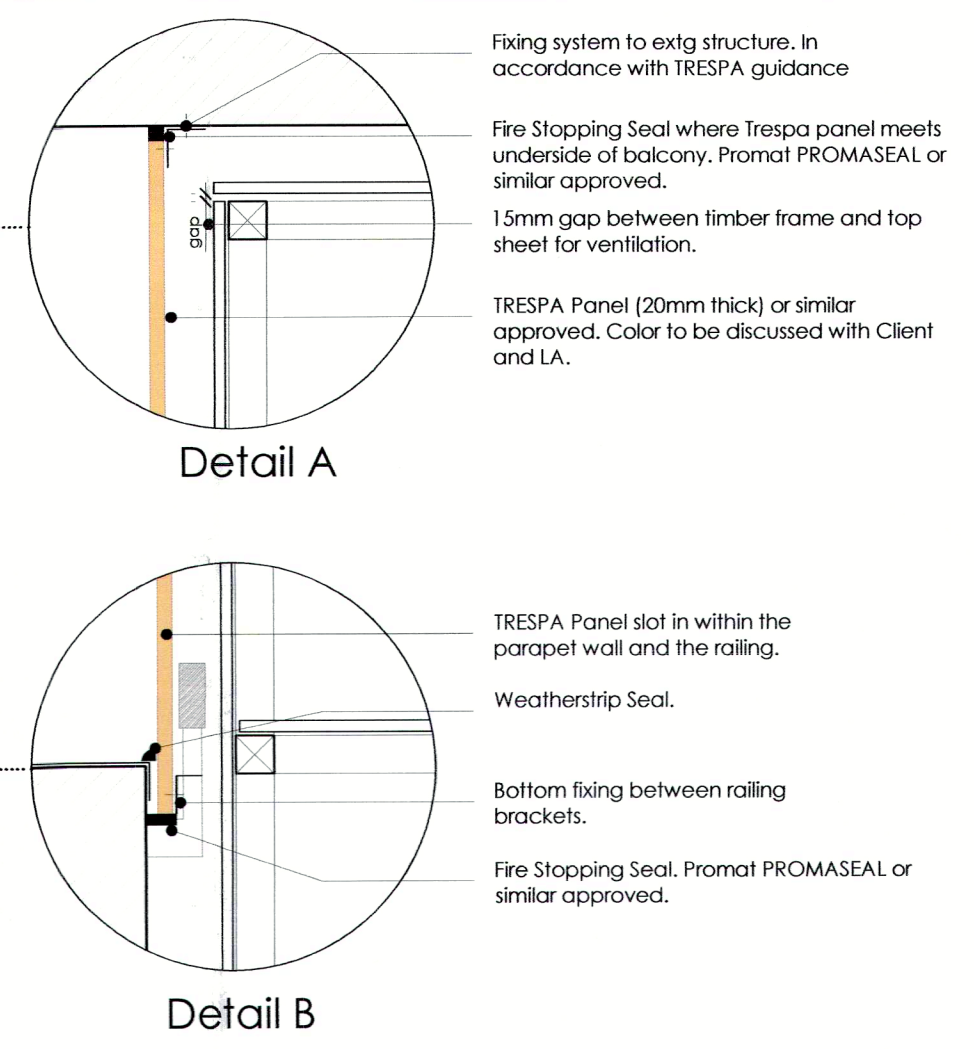
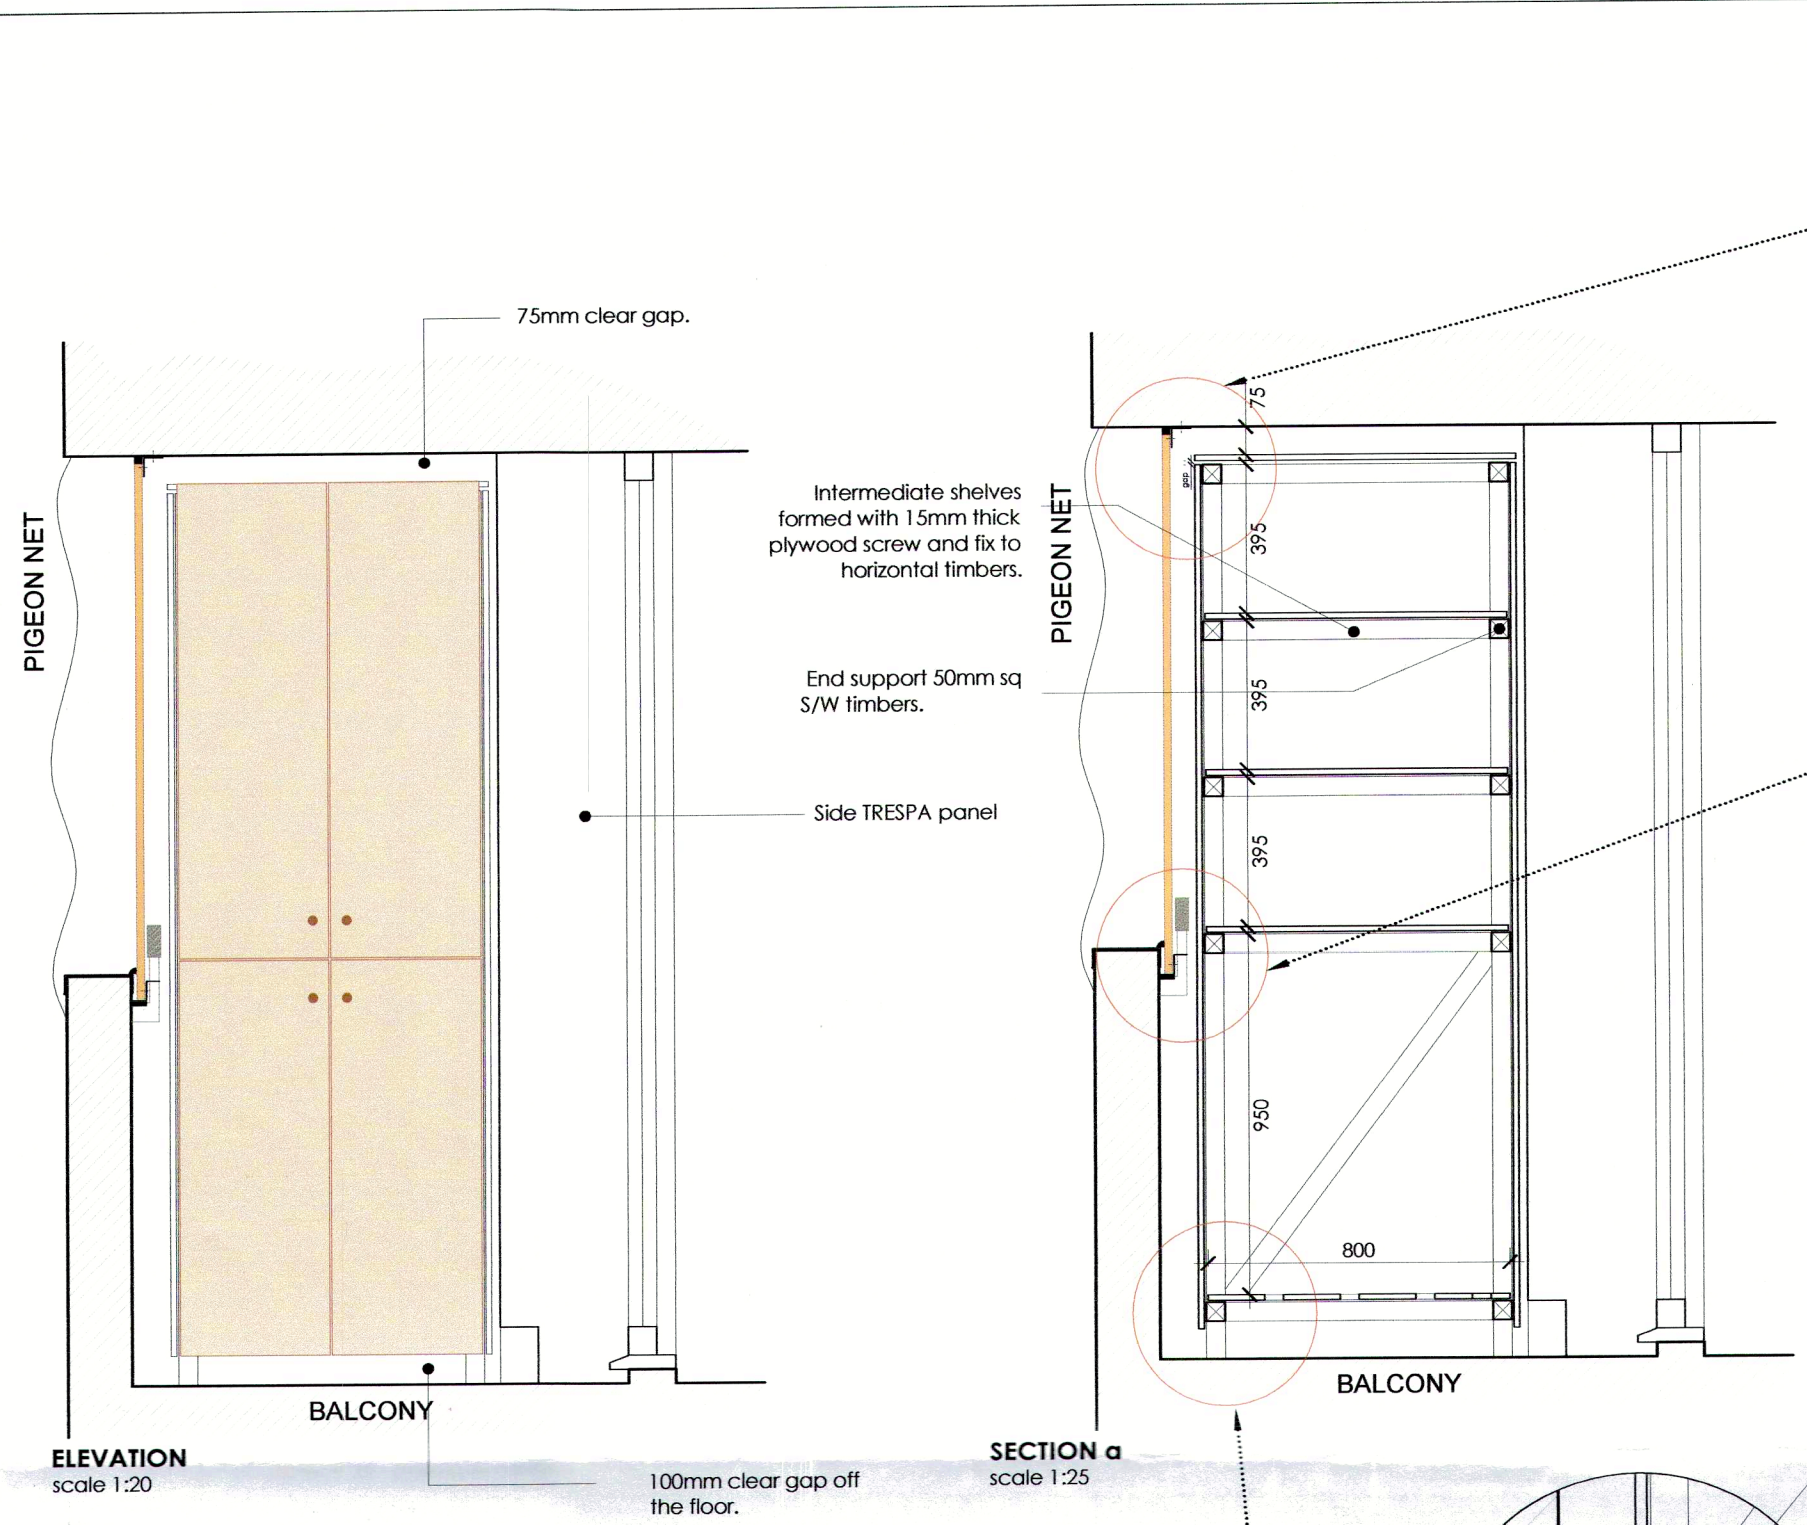


© This drawing is copyright
Do not scale from this drawing.
AKDP to be informed of any discrepancies.
Contractor to check all dimensions on site.

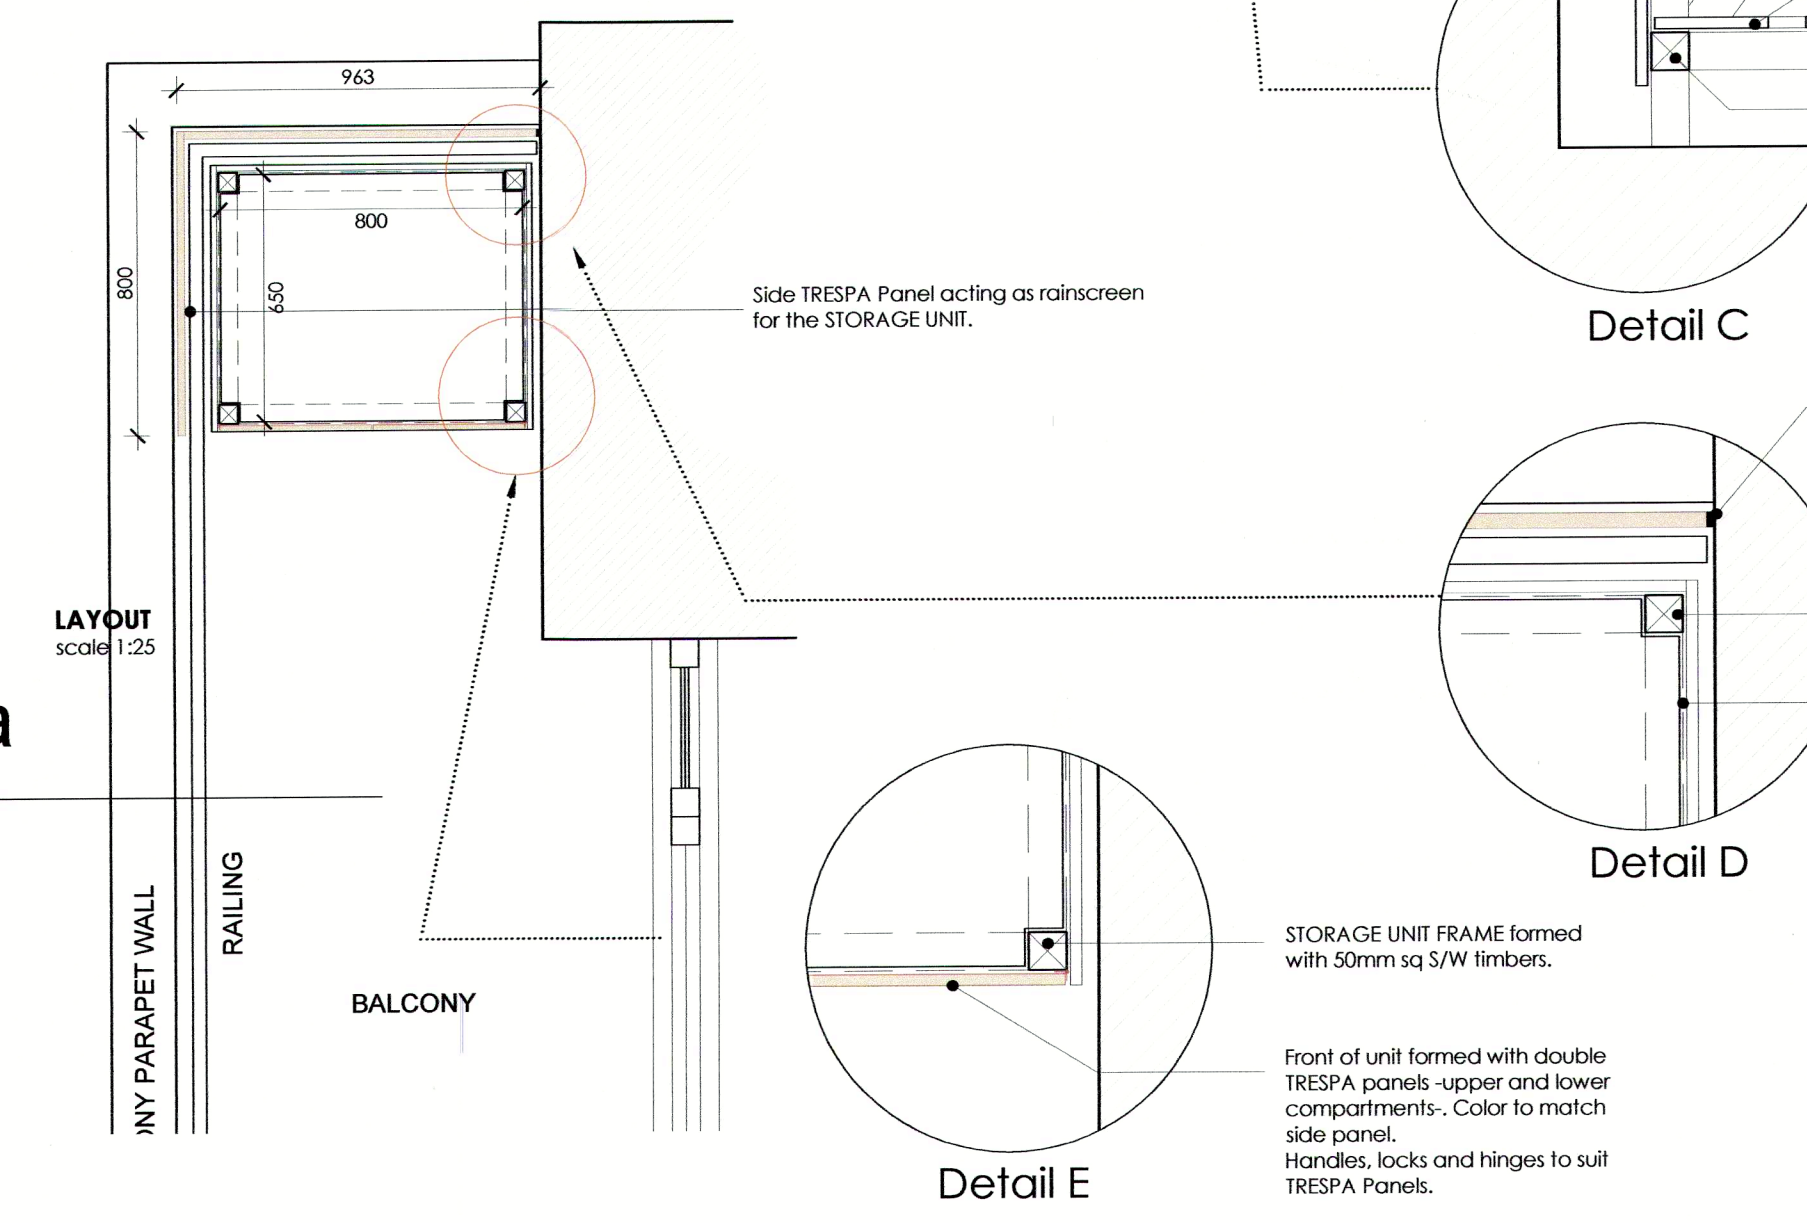

PLANNING

EXISTING

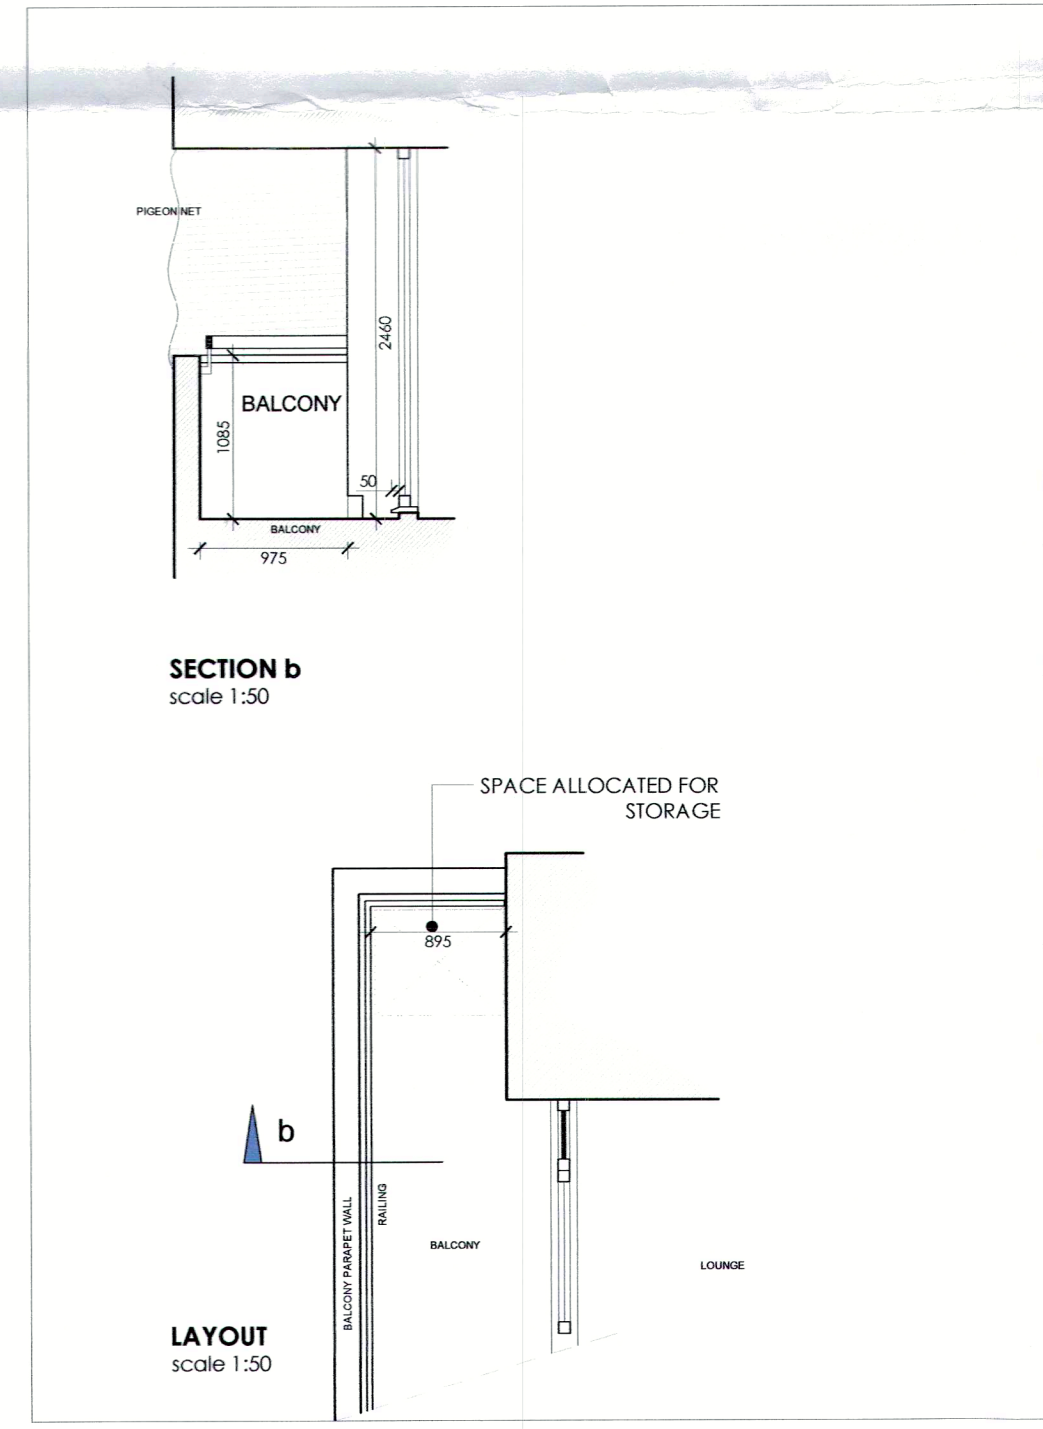

P	6.01.15	Planning Issue	MK	KAS
P1	12.12.14	Preliminary Issue	MK	KAS
REV	DATE	DESCRIPTION	BY	APP'D

CLIENT

Keepmoat
PROMISE. DELIVERED.

PROJECT
REFURBISHMENT at BACTON TOWER
Haverstock Road,
Camden.

DRAWING TITLE
Proposed be-spoke Balcony Storage.
Corner Balcony.
Sheet 2 of 2.

DATE	Dec 2014	DWG. No.	REV.
SCALE	1:50 1:20 1:10	3307.302	P
DRAWN BY:	MK	DATED	12.12.14
CHECKED BY:	-	DATED	-
APPROVAL BY:	-	DATED	-

AK DESIGN PARTNERSHIP LLP
CHARTERED BUILDING CONSULTANCY
BUILDING SURVEYORS
BUILDING DESIGNERS
PROJECT MANAGERS

111-113 VICTORIA ROAD
ROMFORD
ESSEX
RM1 2LX

TEL: 01708 751772
FAX: 01708 764056
E-MAIL: office@akdesign.co.uk
WEB SITE: www.akdesign.co.uk