



PROPOSED LOWER GROUND FLOOR PLAN • 1:200@A3




PROPOSED GROUND FLOOR PLAN ● 1:200@A3

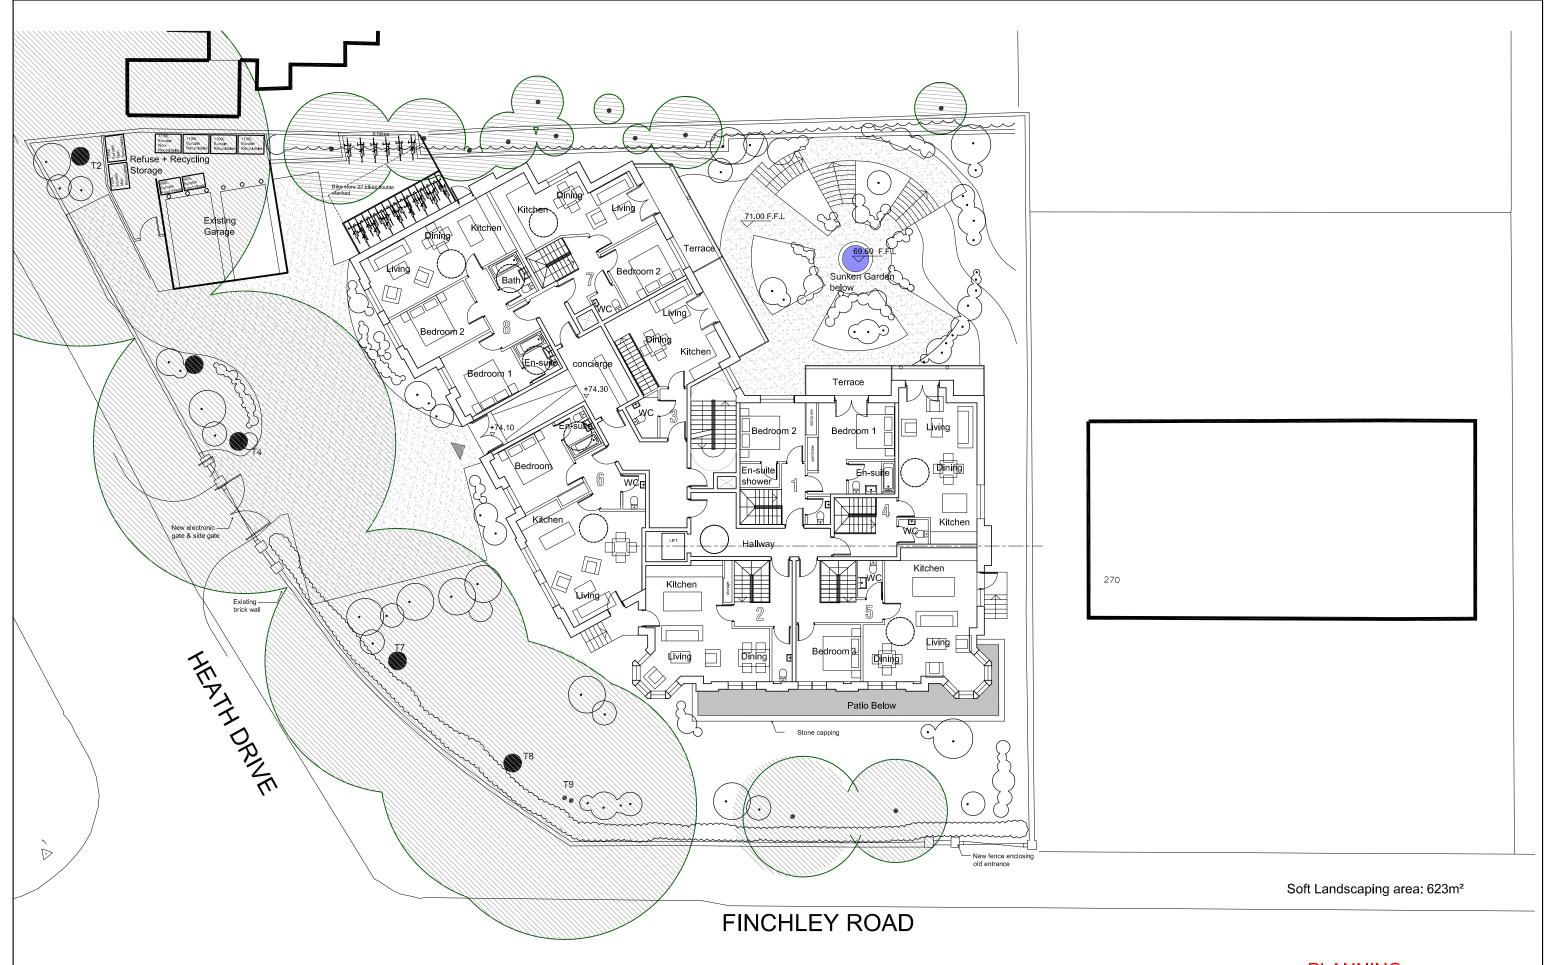


M • R PARTNERSHIP

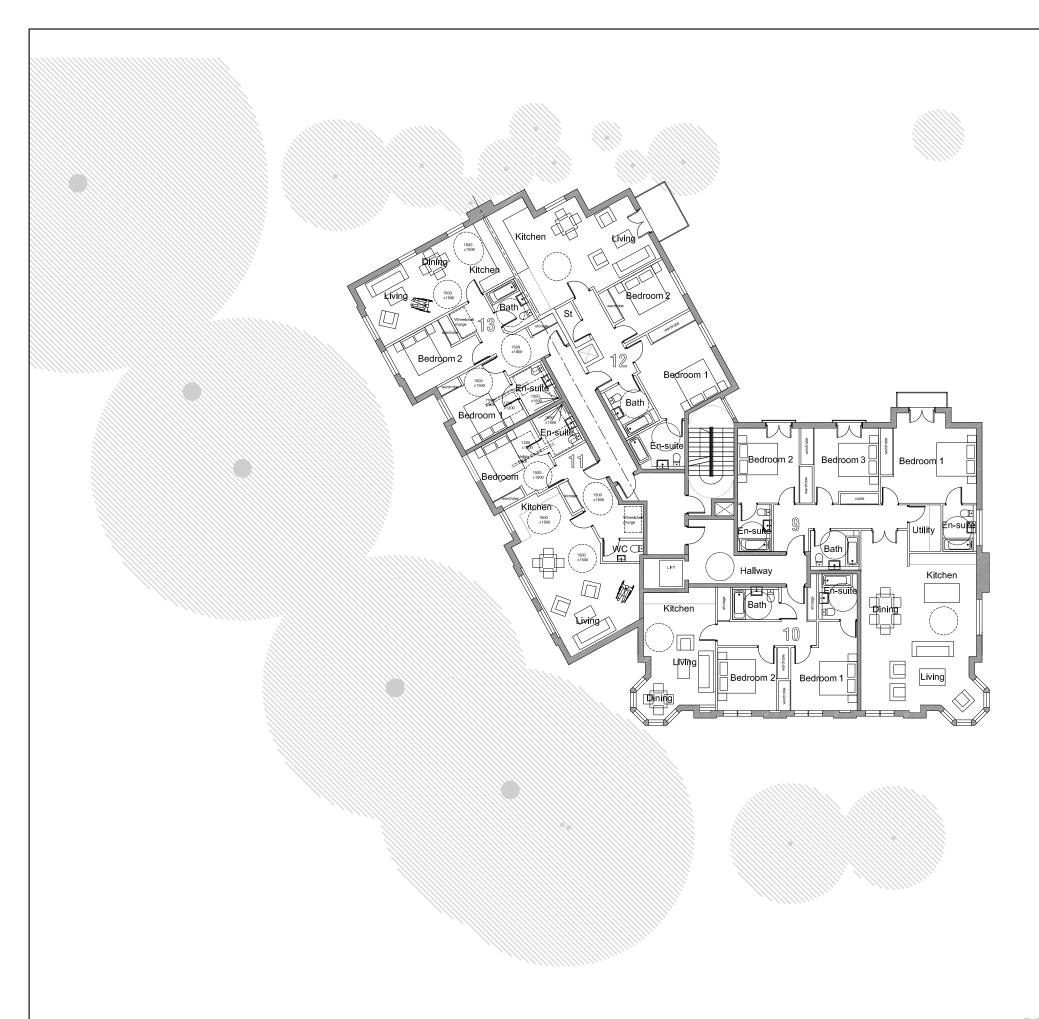

PROPOSED FIRST FLOOR PLAN • 1:200@A3

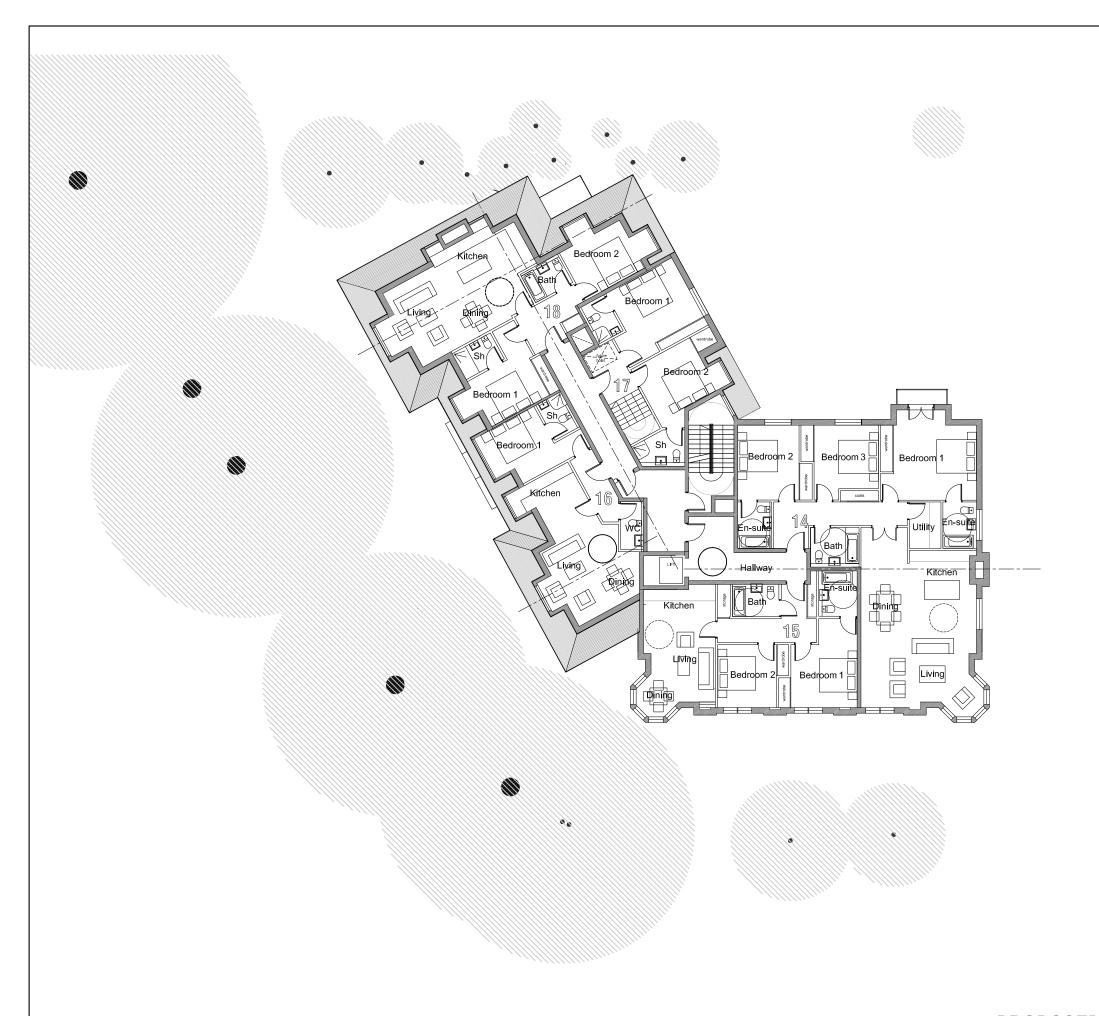



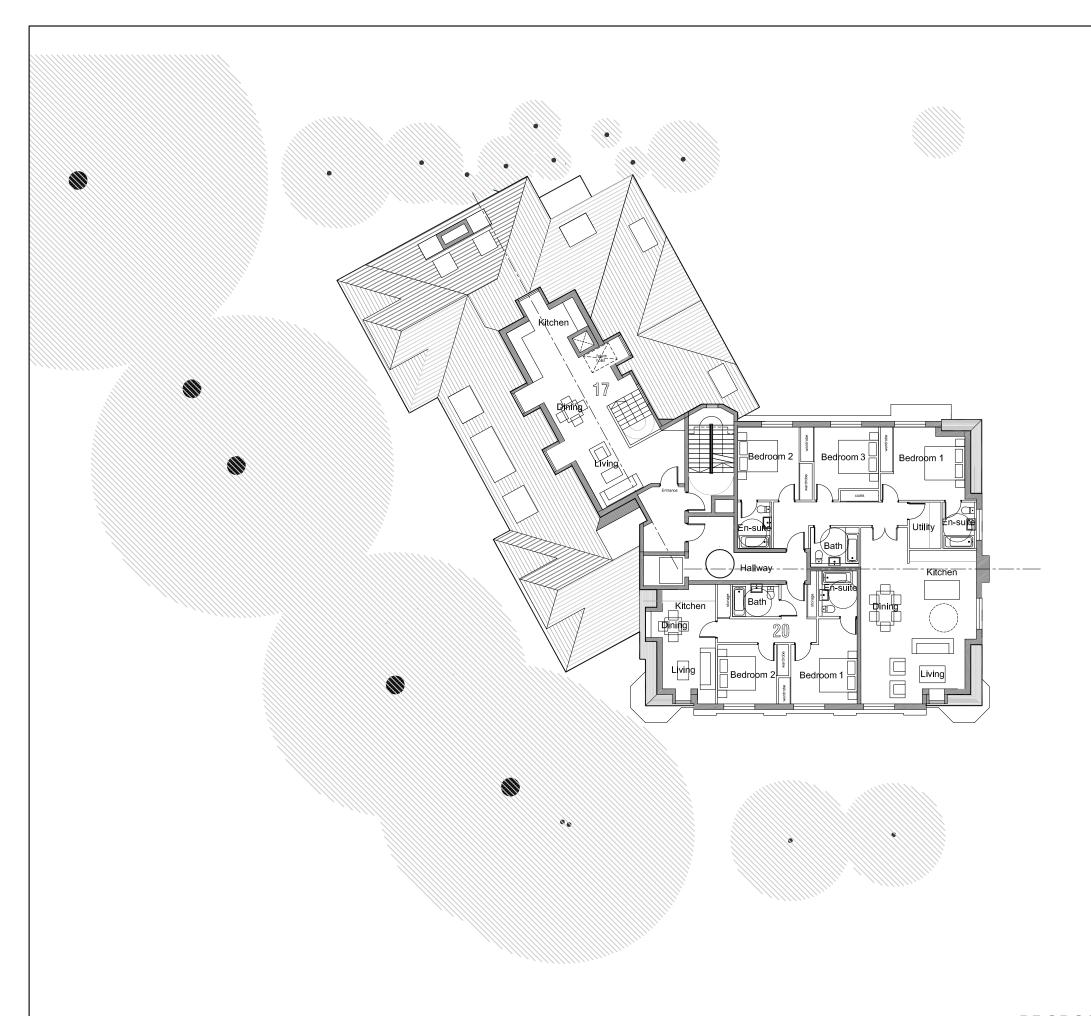

PROPOSED THIRD FLOOR PLAN • 1:200@A3



