


GENERAL NOTES:
 DO NOT SCALE FROM THIS DRAWING.
 ALL DIMENSIONS MUST BE CHECKED ON SITE AND ANY DISCREPANCIES VERIFIED WITH THE ARCHITECT.

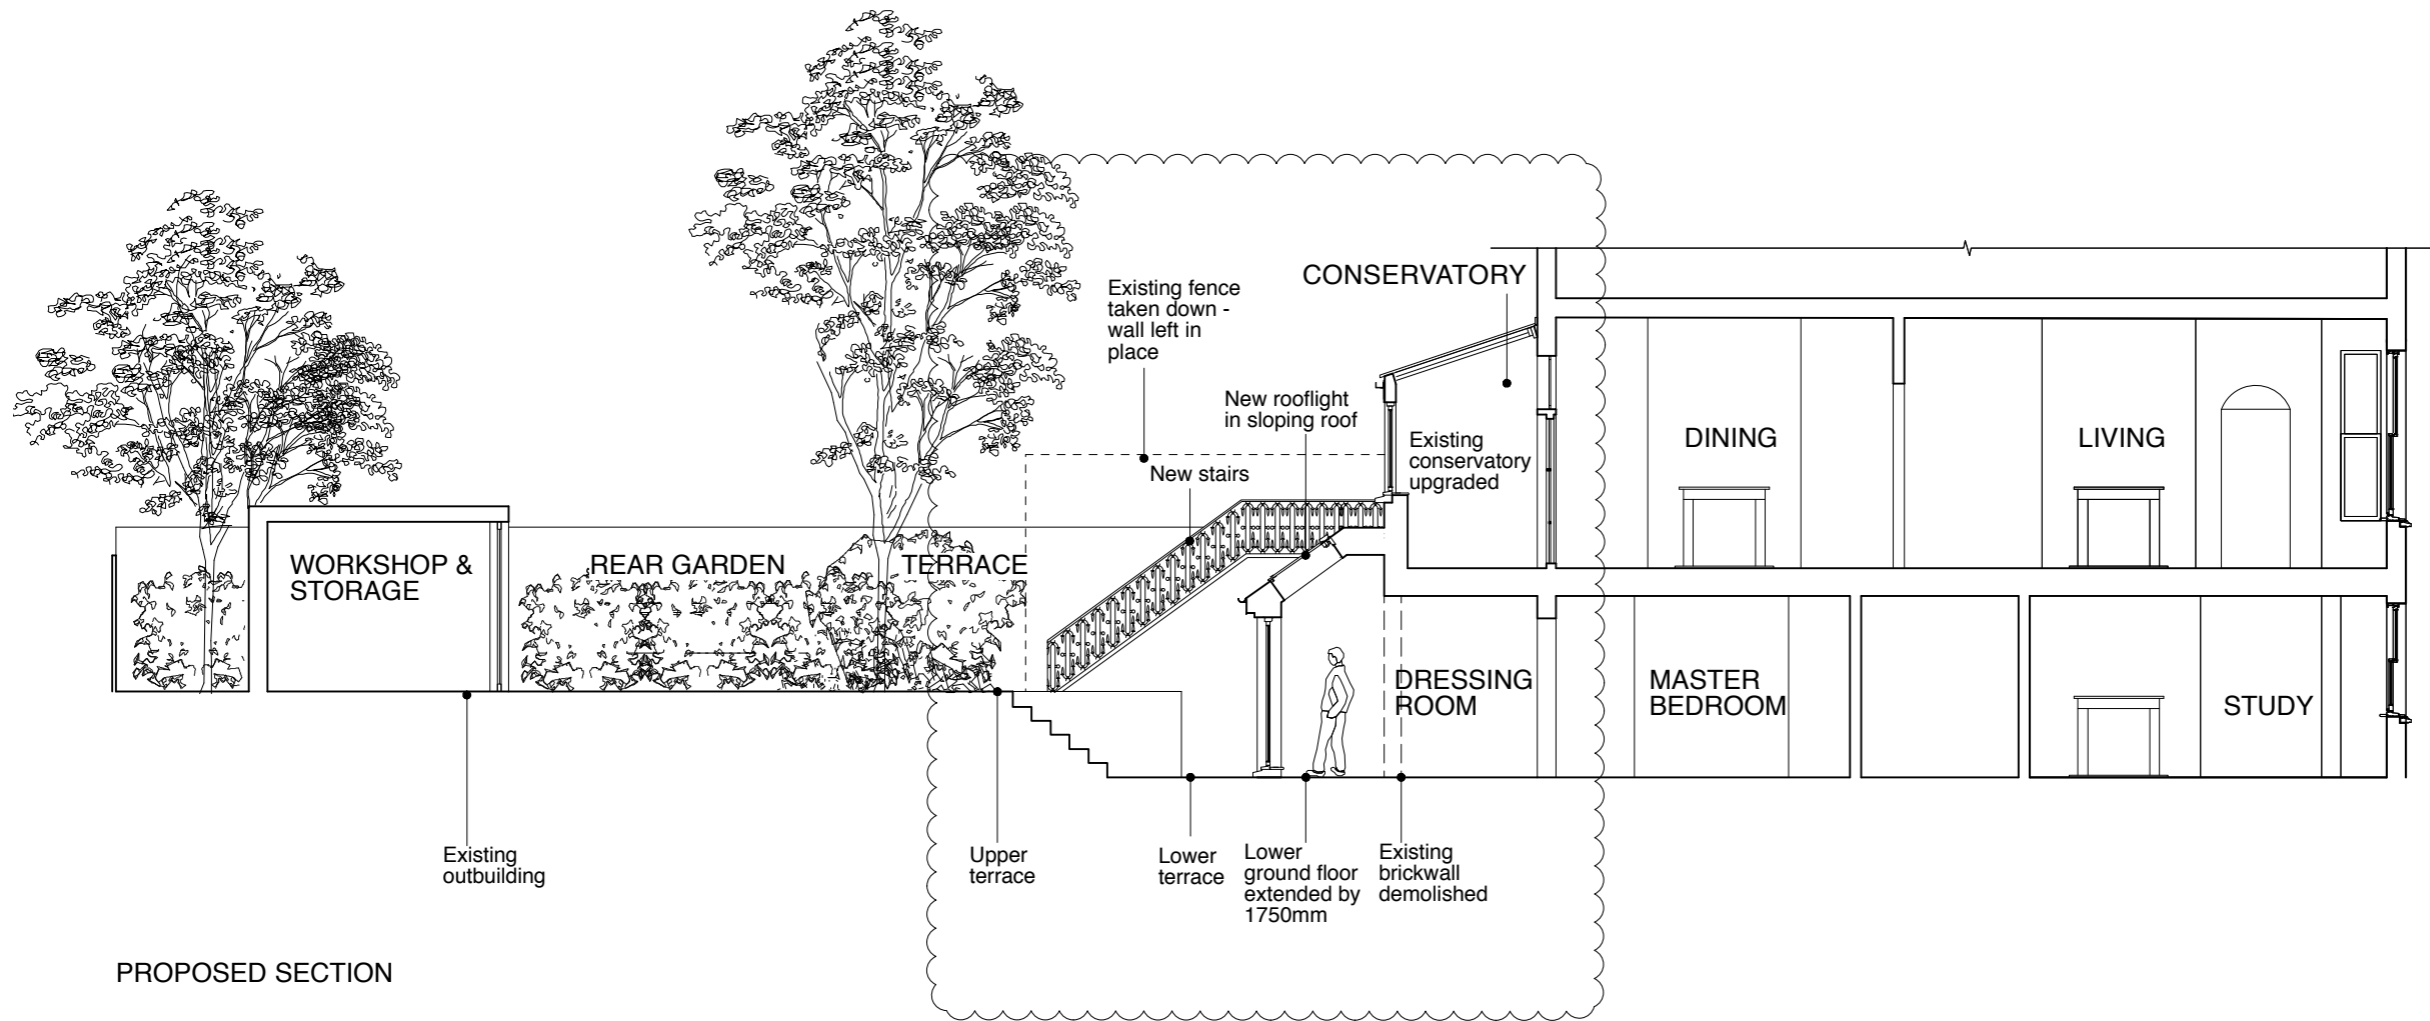

PROPOSED SECTION

Rev B
 18.02.15 - Revised to replace flat roof with a sloping roof
 Rev A
 10.02.15 - Fence removed along party line

CLIENT
VERA FARRANTS

JOB TITLE
**PARKHILL ROAD
 LONDON
 NW3**

DRAWING TITLE
PROPOSED SECTION

SCALE 1:100@A3	DATE 01.15
--------------------------	----------------------

FT ARCHITECTS LTD
 Hamilton House
 Mabledon Place
 Bloomsbury
 WC1H 9BB
 020 7953 0388
 www.ftarchitects.co.uk

DRAWING No. 290_20_02	REVISION B
---------------------------------	----------------------

