


Land within same ownership as site shown bordered in blue

Site boundary shown bordered in red.

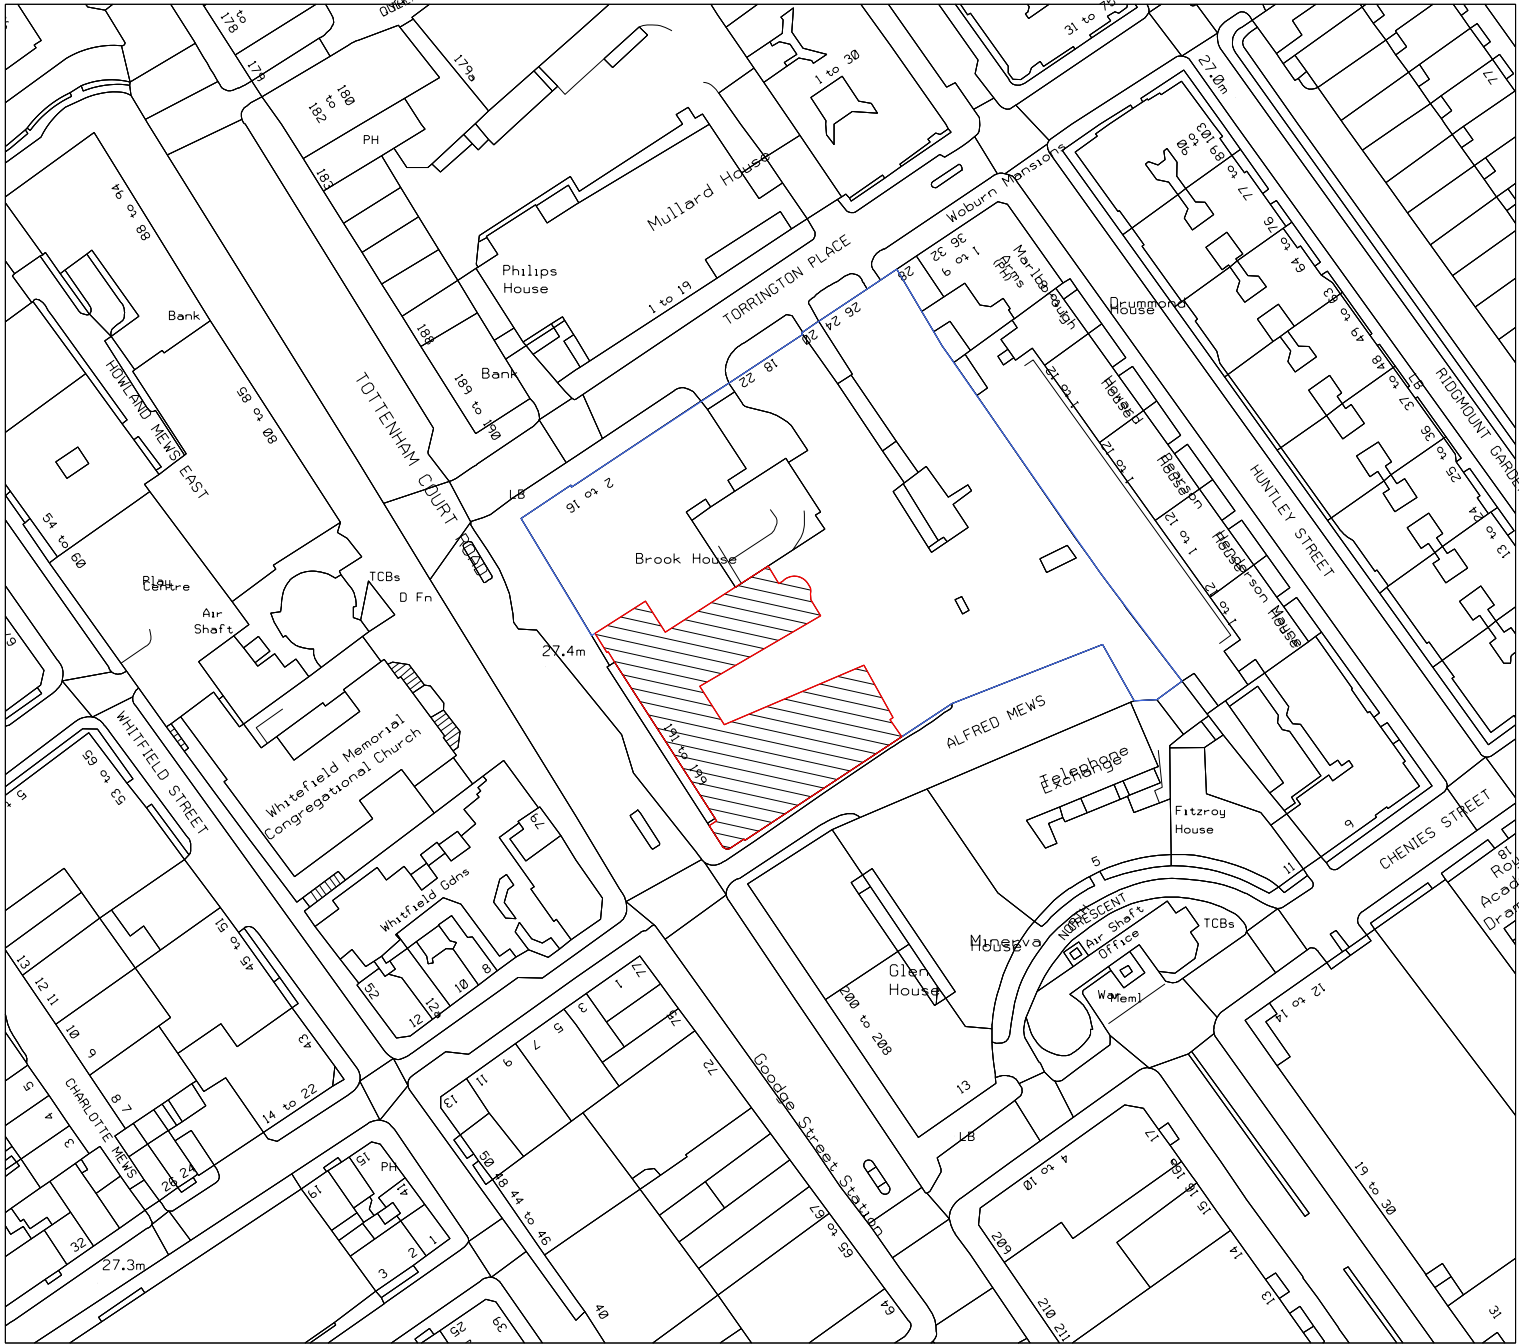

REV.	DESCRIPTION	DATE	DRN BY	CHK BY

PROJECT		
Heals Refurbishment Phase 2		
TITLE		
Location plan		
CLIENT		
Threadneedle Property Investments Ltd		
JOB No.	DRAWING No.	REVISION
5354	P(00)001	B
SCALE	DRAWN BY	CHECKED BY
1:1250@ A3	AM	MB
BY DATE	DATE	DATE
PLANNING	April 2014	

2nd Floor
Threeways House
40-44 Clipstone Street
London
W1W 5DW

T: 0207 580 5330
F: 0207 436 5348
lon@jmachitects.net
www.jmachitects.net