


21 Harrington Square

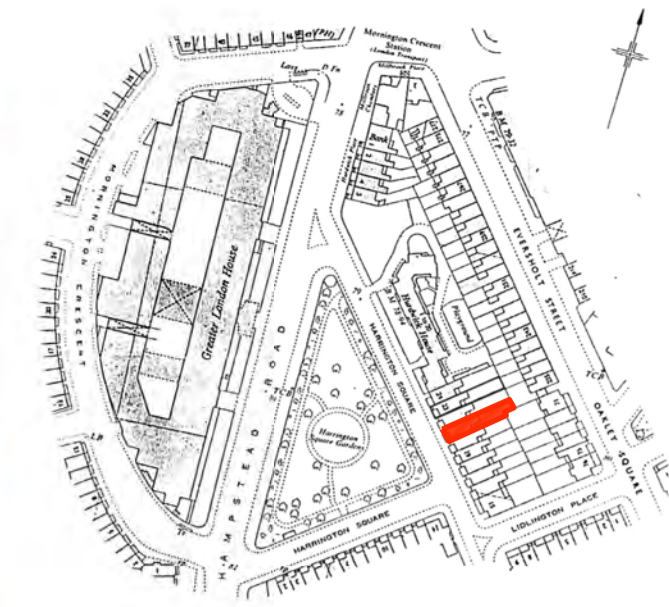

THIS IS A PLANNING DRAWING
 All dimensions and areas are indicative only and must be verified
 on site with a full measured laser survey.
 This drawing is protected by copyright. J Foster Architects Ltd.

rev	description	date	check
00	Issued for PLANNING	20.02.2015	JF


project: 21 Harrington Square, London, NW1 2JJ

drawing: SITE LOCATION PLAN

1:1250 @ A3 date: 30.11.2014 drawn: JF check: JF

J FOSTER ARCHITECTS

14.HAR 01 001 00

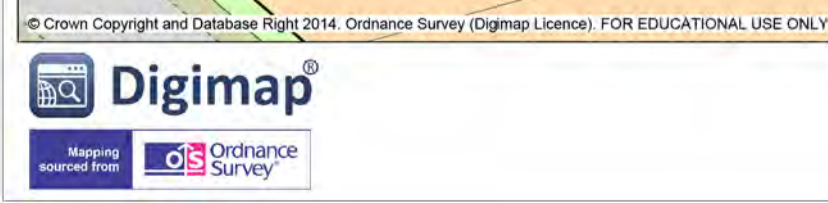

Scale 1:625
 0 5 10 15 20 25 30 35 40 45 50 m