

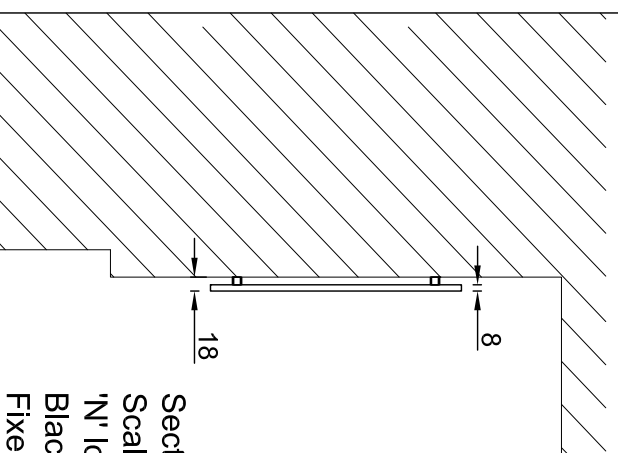


Woburn Place Elevation
Scale 1:50

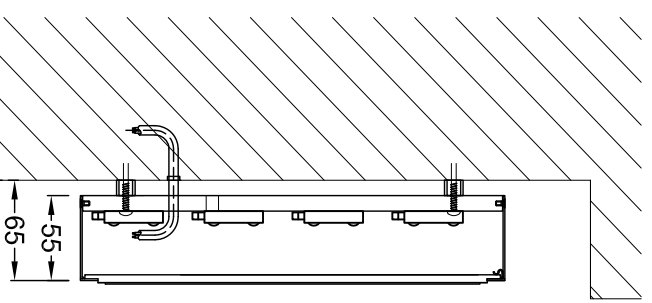

Section A-A through the logo and text
Scale 1:10
'N' logo is flat cut 8mm aluminium which is finished a copper colour.
Black vinyl is applied to the face.
Fixed to the existing stonework.

Built-up 'CAFFÈ NERO' letters have 1.2mm descaled stainless steel face rims and descaled stainless steel returns - all finished a copper colour.
5mm opal 030 acrylic faces are island cut and have applied black vinyl inner faces.
10mm clear polycarbonate letter backs with a sanded finish are fitted with low energy white LEDs for a face keyline illumination and halo illumination.
Fixed to a folded and welded 2.5mm aluminium panel which is finished light blue BS4800 20 E 51 with a satin black lower band.

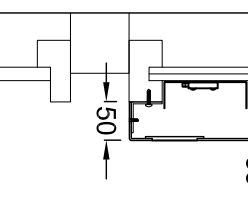


Section B-B through the text
Scale 1:5
Letter are fixed to the existing stonework.

Built-up 'CAFFÈ NERO' letters have 1.2mm descaled stainless steel face rims and descaled stainless steel returns - all finished a copper colour.
5mm opal 030 acrylic faces are island cut and have applied black vinyl inner faces.
10mm clear polycarbonate letter backs with a sanded finish are fitted with low energy white LEDs for a face keyline illumination and halo illumination.

Position of
projected sign

A Smaller fascia panel

13/02/15

	
Technical Signs Floor 1 - Unit 3 Hille Business Centre 132 St Albans Road Watford, Herts, WD24 4AE Tel: 01923 811999 Fax: 01923 811998 E-mail: info@technicalsigns.co.uk	
Client: Caffè Nero	Address/location details:
Drawn by: DN	Date: 03/02/15
Scale: As specified (A3)	Drawing No: 465280-2
Job No:	Rev: A
Russell Square House 9 Russell Square London WC1B 5EG Elevation & Specifications	