


NOTES:



Key:

Existing & Proposed - Elevation - Side

Existing:

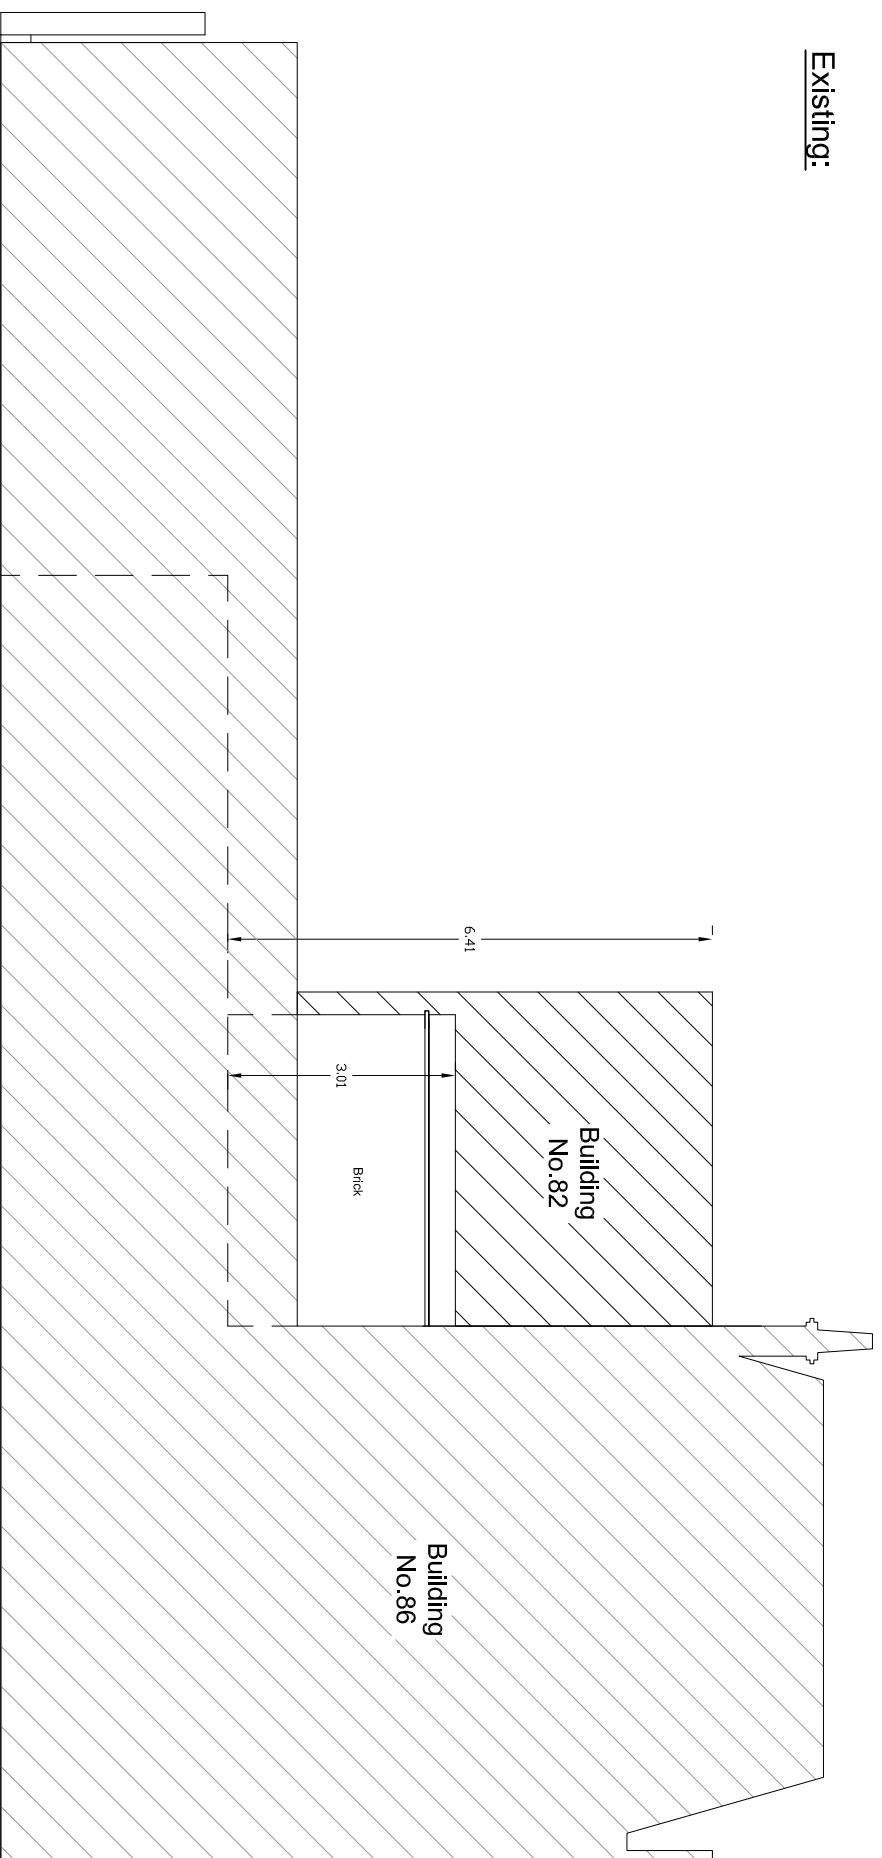

Proposed:

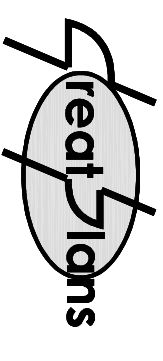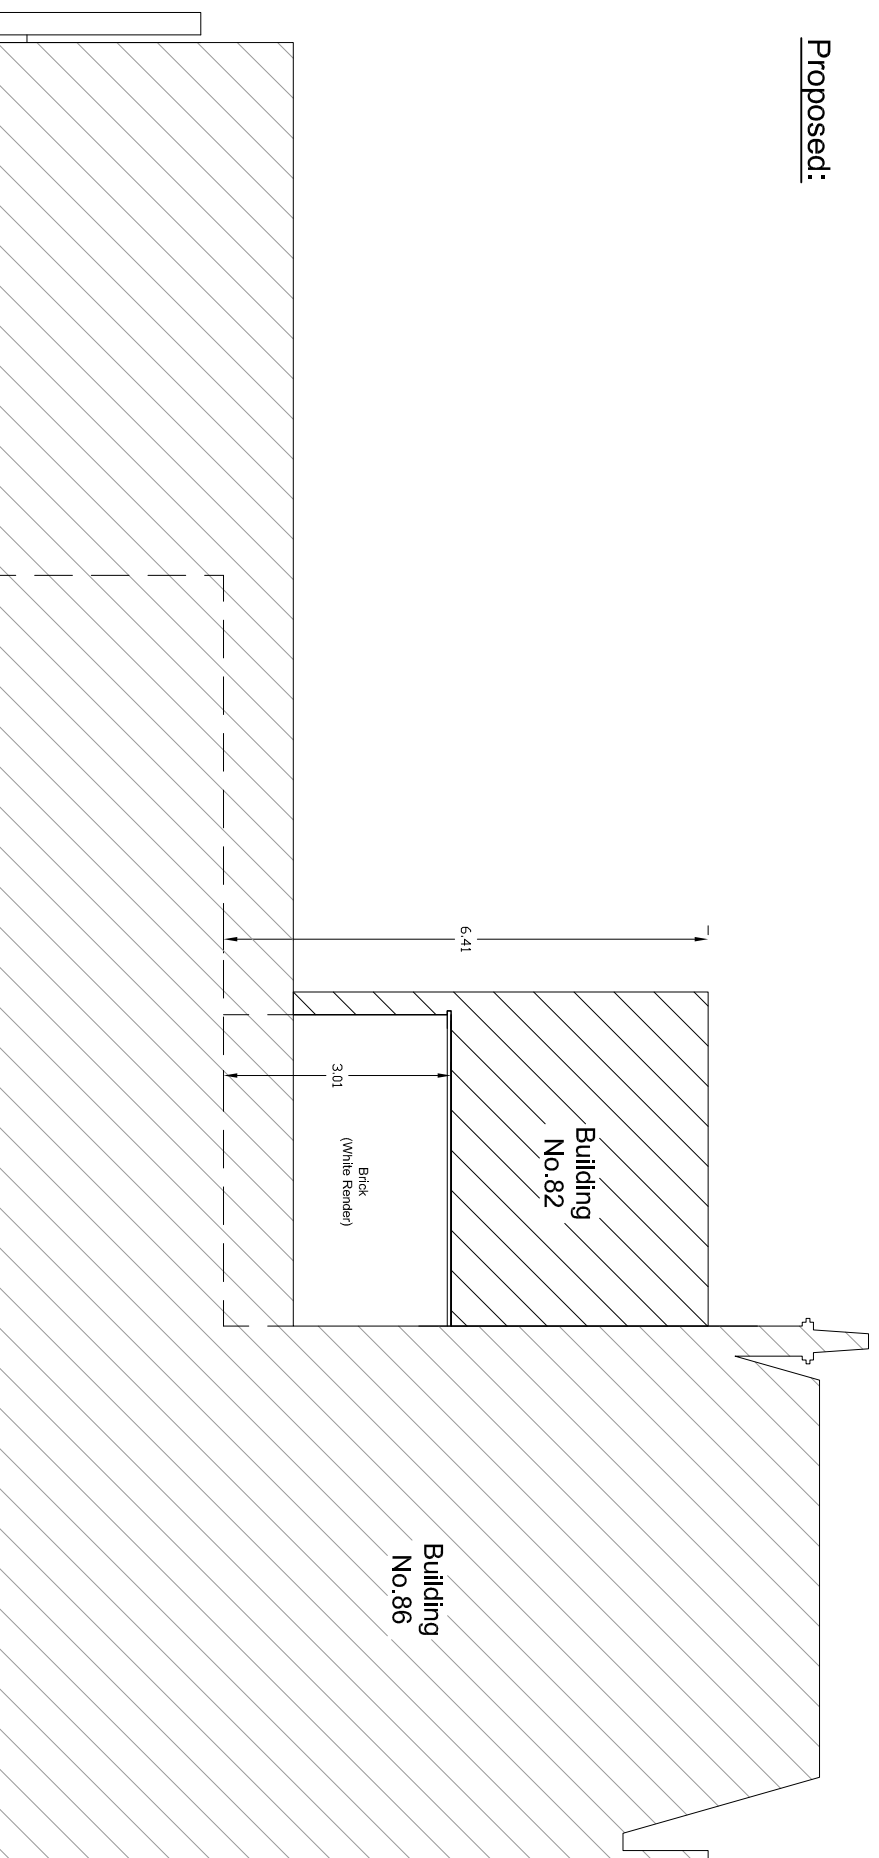

Contacts:

Tel: 07976 9228 789 E-Mail: joelgray@greatplans.co.uk


Client:

Leo Kaufman
100
Princes Park Avenue
London
NW11 0JX

Location:

84 Parkway
London
NW1

Scale: 1:100 @ A3

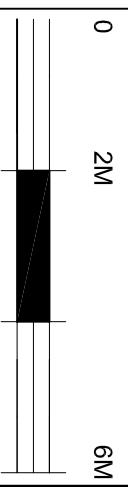

Date:

29-01-15

Drawn By:

Joel Gray

Drg No:

06