



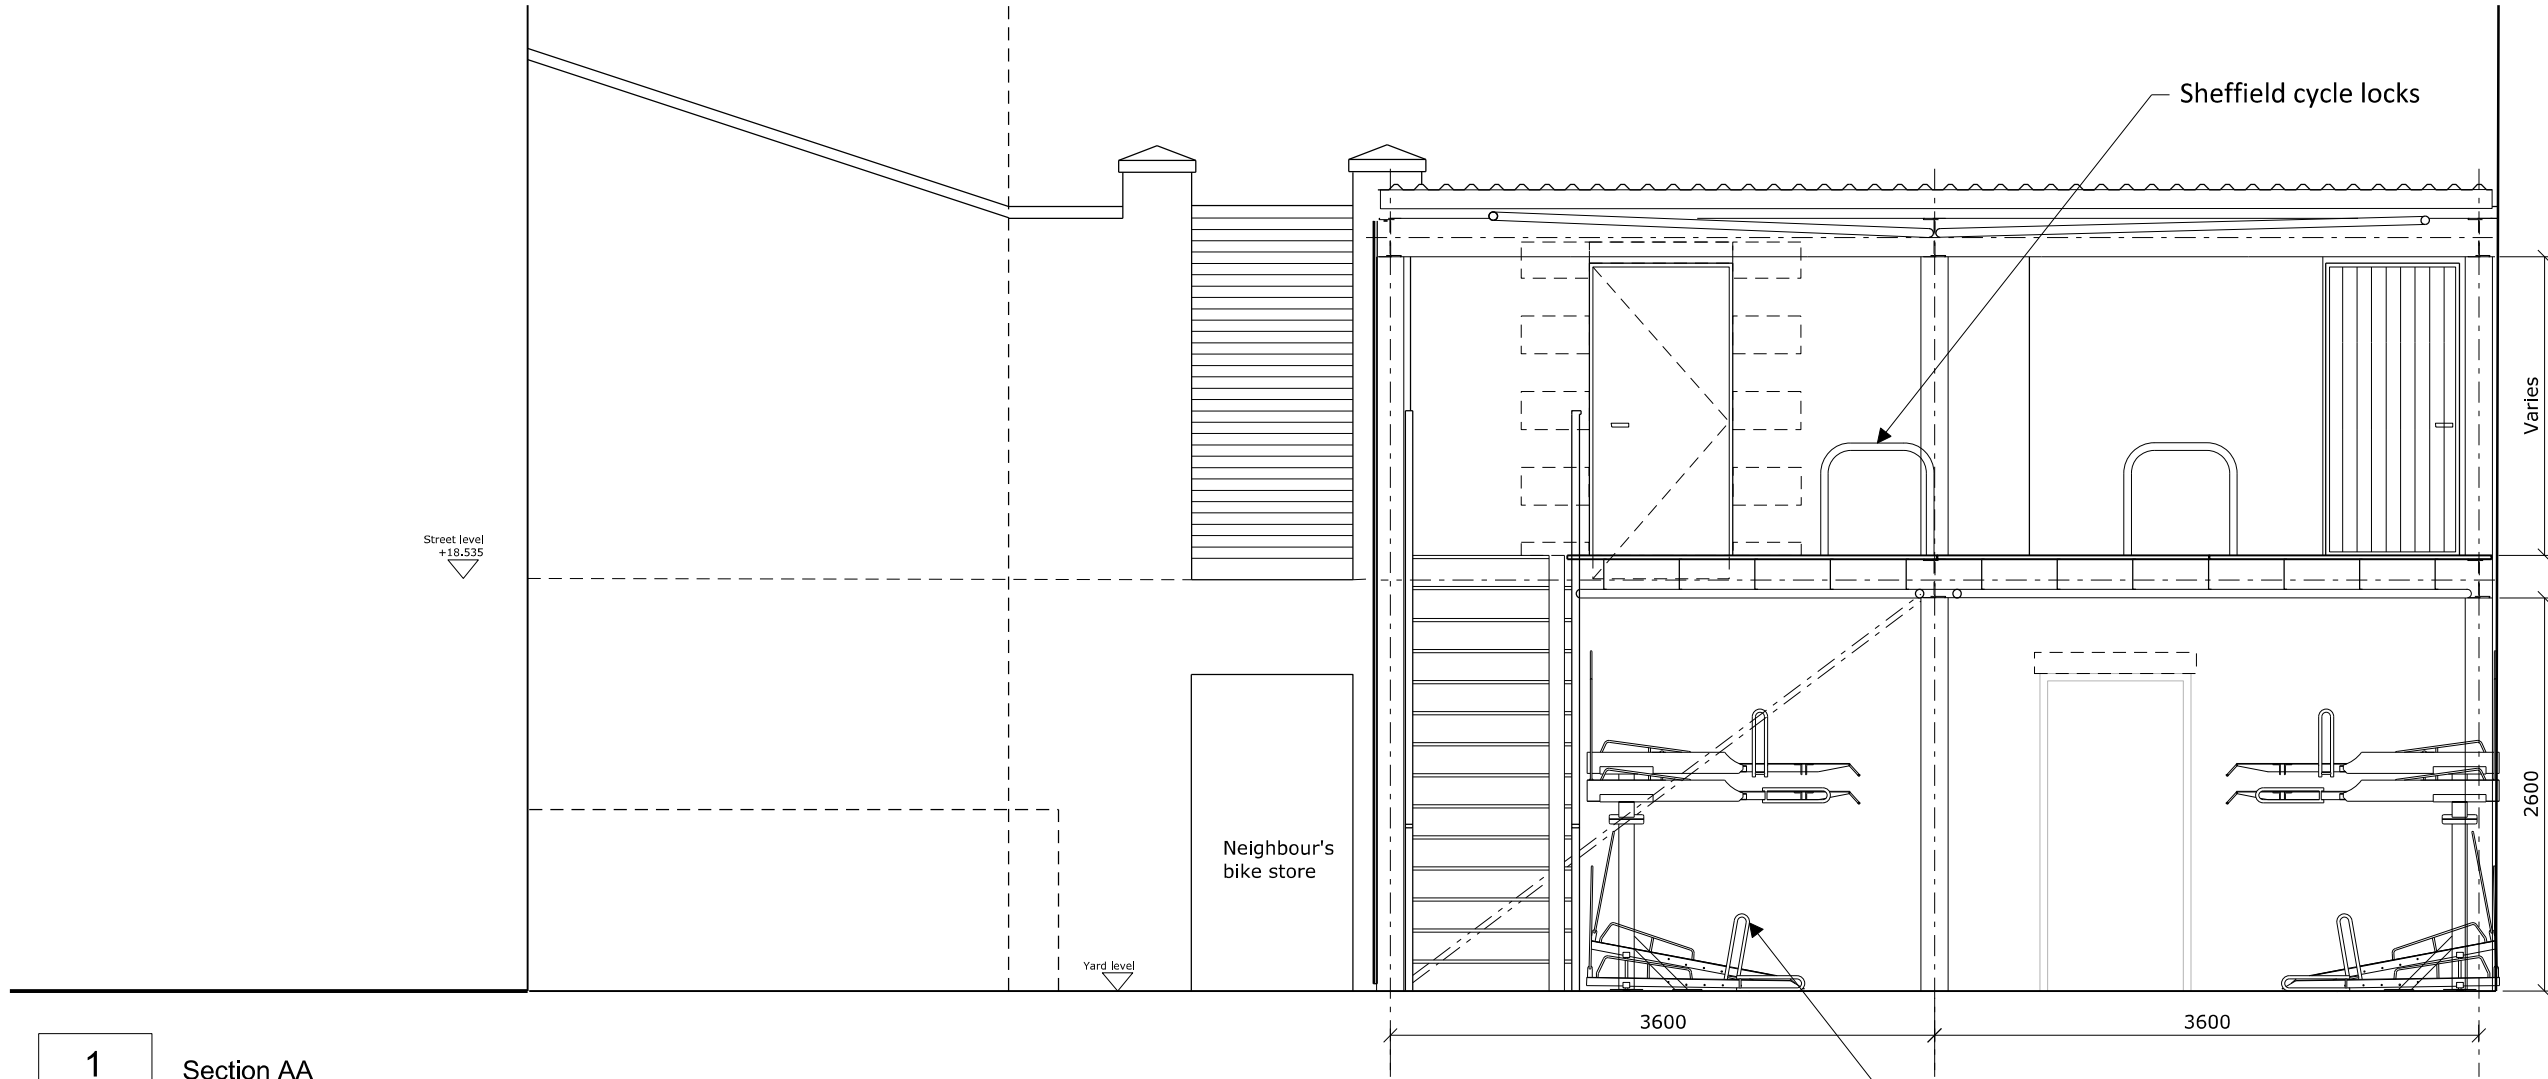

1 Section AA
152_421 Scale 1:50 @ A3

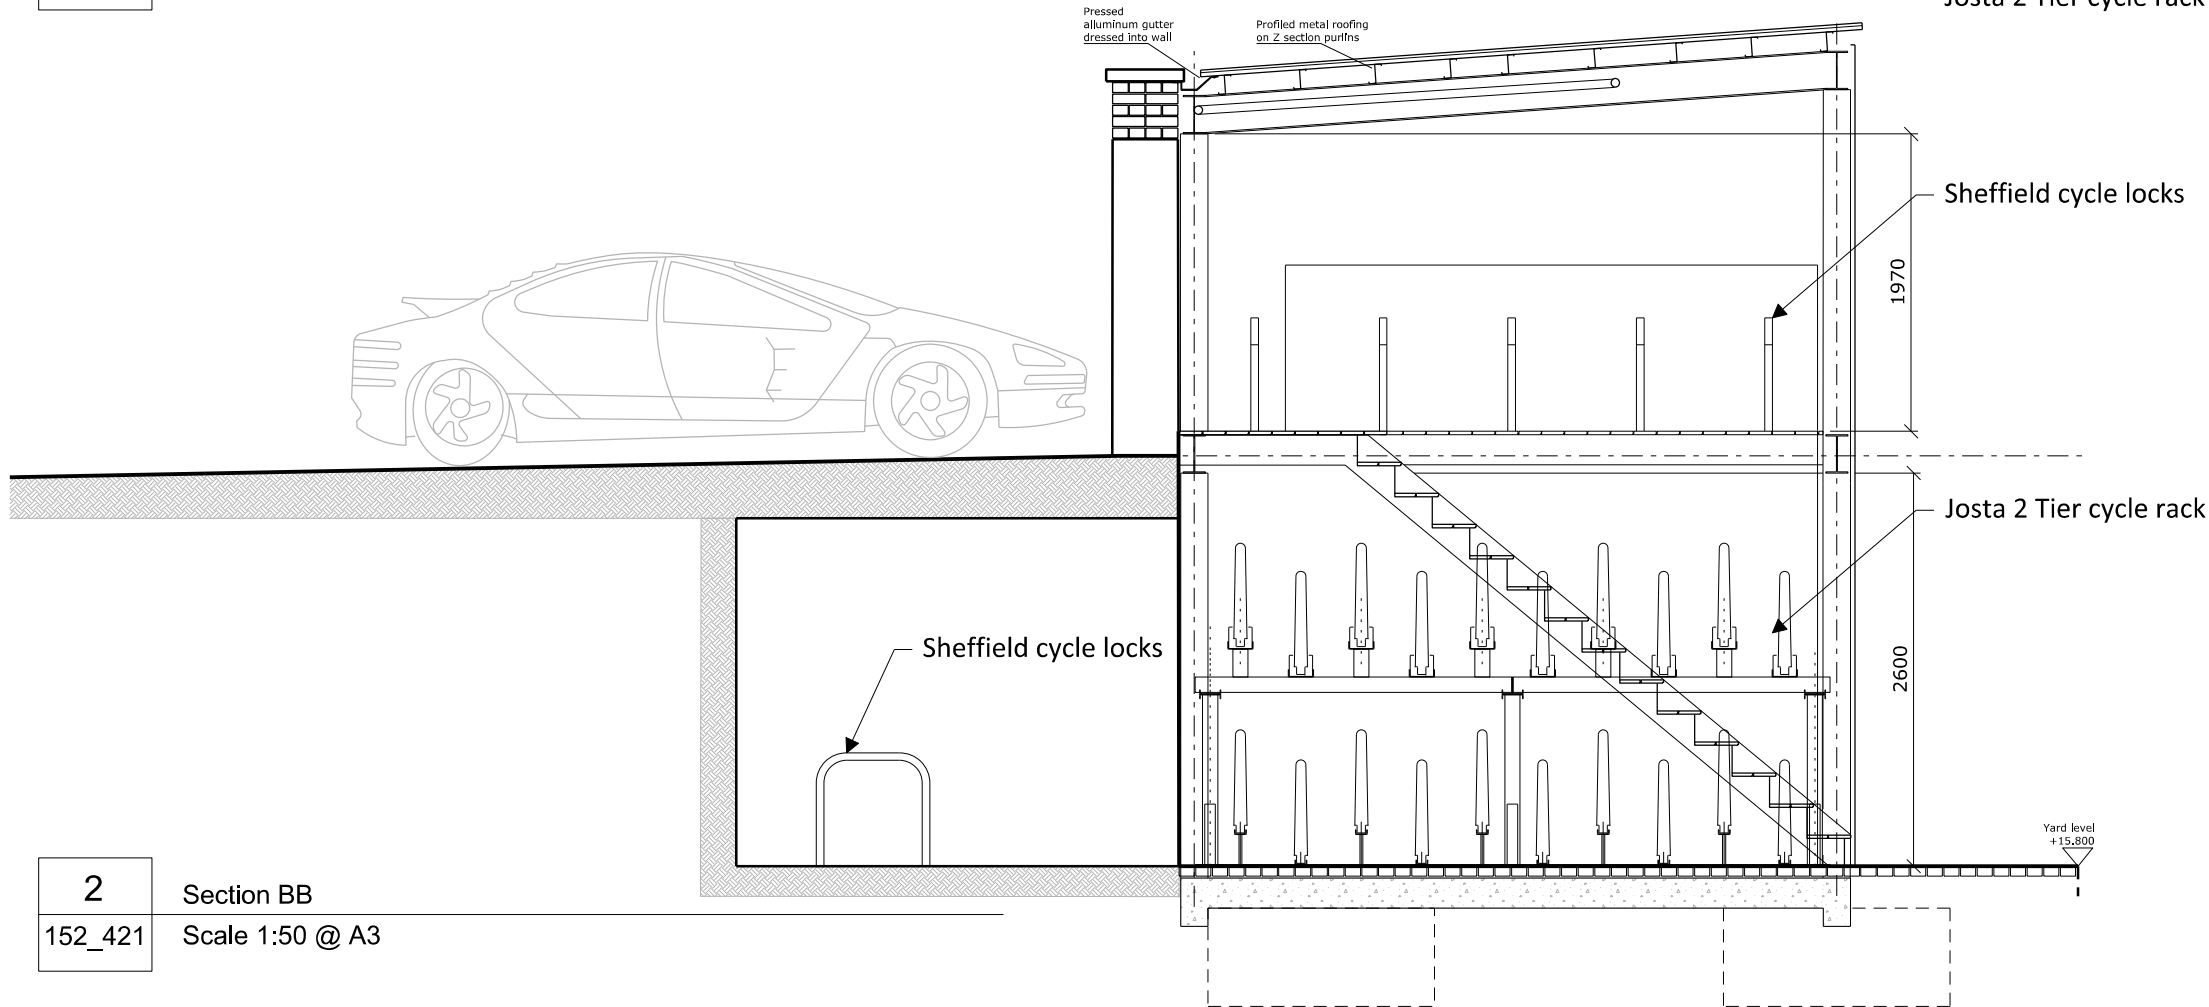

2 Section BB
152_421 Scale 1:50 @ A3

All drawings to be read in conjunction with structural engineer's and service engineer's

**N**

A3

PROPOSED

P1

16.02.15

Planning Issue

Rev

Date

Note

Acoustic Engineer

Gillieron Scott Acoustic Design

Interior Design

Gordon-Duff + Linton

Project Management / Quantity Surveyor

Stace LLP

Services

Synergy Consulting

Structures

Fluid Structures

Client

Linton Property Developments Ltd
The Linton Group,
14 Basil Street, Knightsbridge, London, SW3 1AJ

Project title

LINTON HOUSE

Drawing Title

**SECTION THROUGH
BIKE STORE**

Scale @ A3 **1:50**

Project No.

Drawing no.

Revision

152

421

P1

Status

Date of Issue

PLANNING

FEB 2015

**Clive Sall Architecture Ltd.**
2 Providence Yard
Esra Street
London E2 7RJ
Copyright CLIVE SALL ARCHITECTURE LTD