


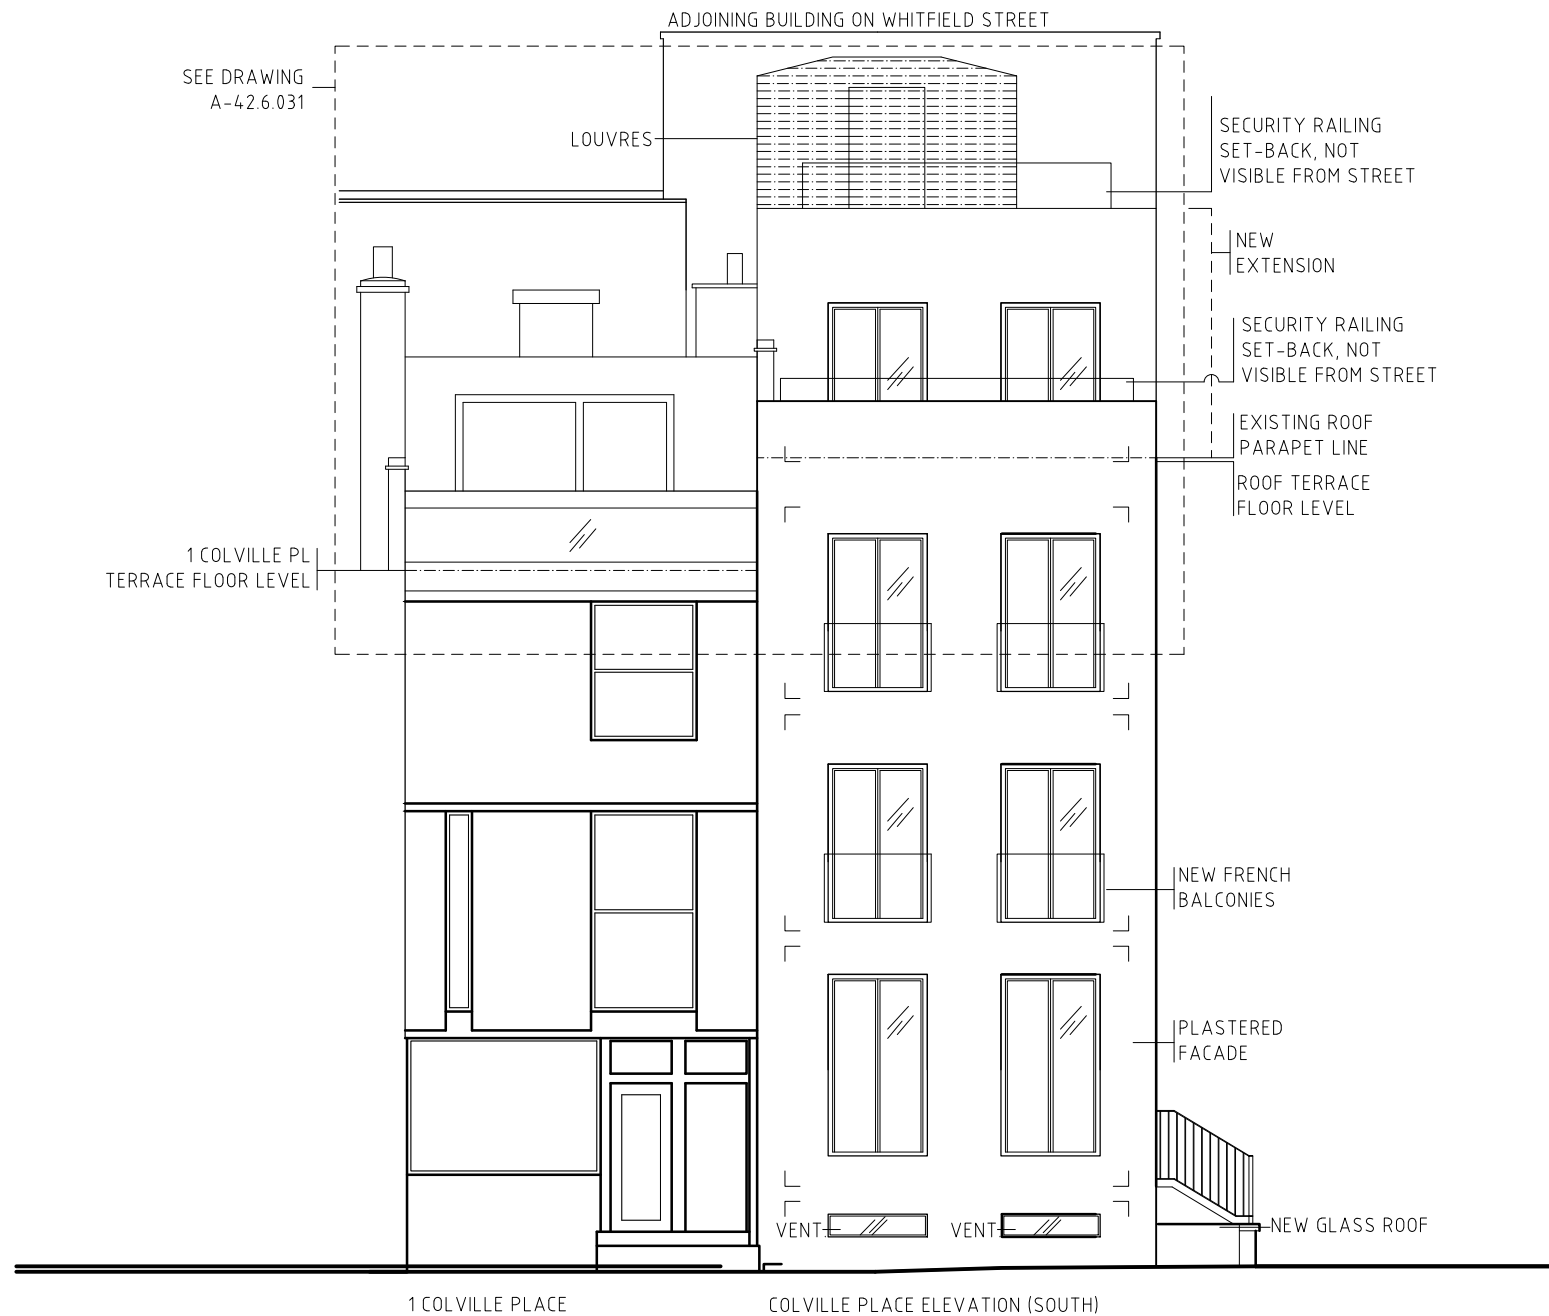

1 COLVILLE PLACE

COLVILLE PLACE ELEVATION (SOUTH)



H	TEXT ADJUSTMENTS	15.02.16	PBO
G	DETAIL MARKER	15.01.30	
F	MINOR ADJUSTMENTS	15.01.21	
E	ADJUSTED TO SURVEY	15.01.13	

BET:	ANT:	AVEENDE:	DATUM:	SIGN:
------	------	----------	--------	-------

STATUS:

BORNSTEIN LYCKEFORS	
A	BORNSTEIN LYCKEFORS ARKITEKTER AB HUSGATAN 30, 417 19, GÖTEBORG TEL: 031-721972 MAIL: OFFICE@BORNSTEINLYCKEFORS.S
K	
V	
E	

UPPDRAGS NR:	RITAD AV:	ANSVARIG:
-	PBO	PBO / ALY

DATUM / SIGNATUR:
2015.01.13

27-29 WHITFIELD STREET, LONDON
SÄTILA HOLDING AB
OFFICE CONVERSION
COLVILLE PLACE ELEVATION

SKALA:	RITN NR:
1:50 [A1] 1:100 [A3]	A-01.3-103 H