
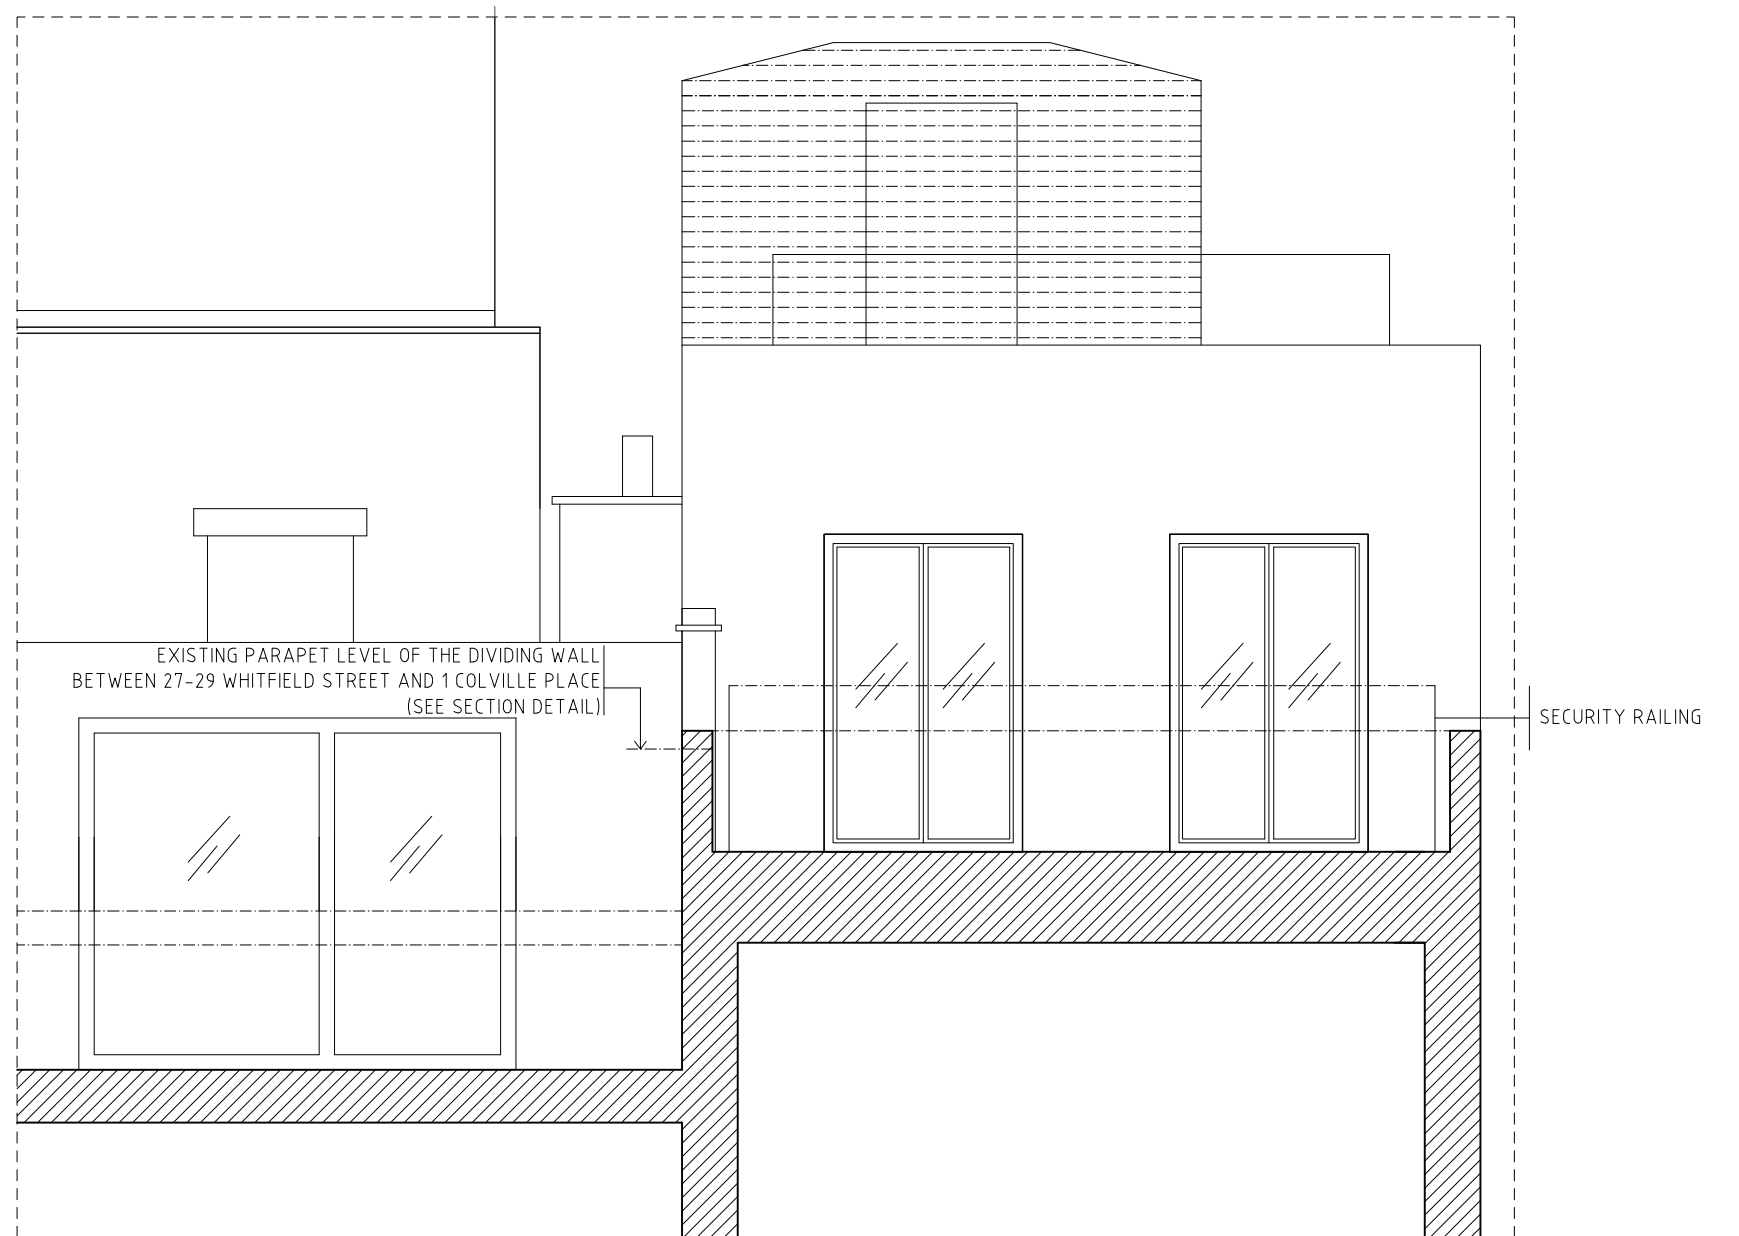


SECTION THROUGH COLVILLE PLACE TERRACE  
VIEW TOWARDS WHITFIELD STREET TERRACE

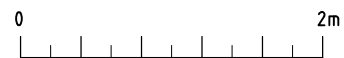

COLVILLE PLACE TERRACE

WHITFIELD ST. TERRACE

A	TEXT ADJUSTMENTS	15.02.16	PBO
BET.	ANT.	AVEENDE	DATUM
STATUS:			
<b>BORNSTEIN LYCKEFORS</b>			
A	BORNSTEIN LYCKEFORS ARKITEKTER AB		
K	BORNSTEIN LYCKEFORS AB, LIT. TV. SÖTERGÅRDEN 311-23112 MALMÖ, SWE		
V			
E			
UPPDRAGS NR.	RITAD AV:	ANSVARIG:	
	PBO	PBO / ALY	
DATUM / SIGNATUR:			
2015.02.10			
27-29 WHITFIELD STREET, LONDON			
SÄTILA HOLDING AB			
OFFICE CONVERSION			
SECTION DETAIL			
SKALA:	RITN NR:		
1:25 (A1)	A-42.6-031		
150 (A3)			