


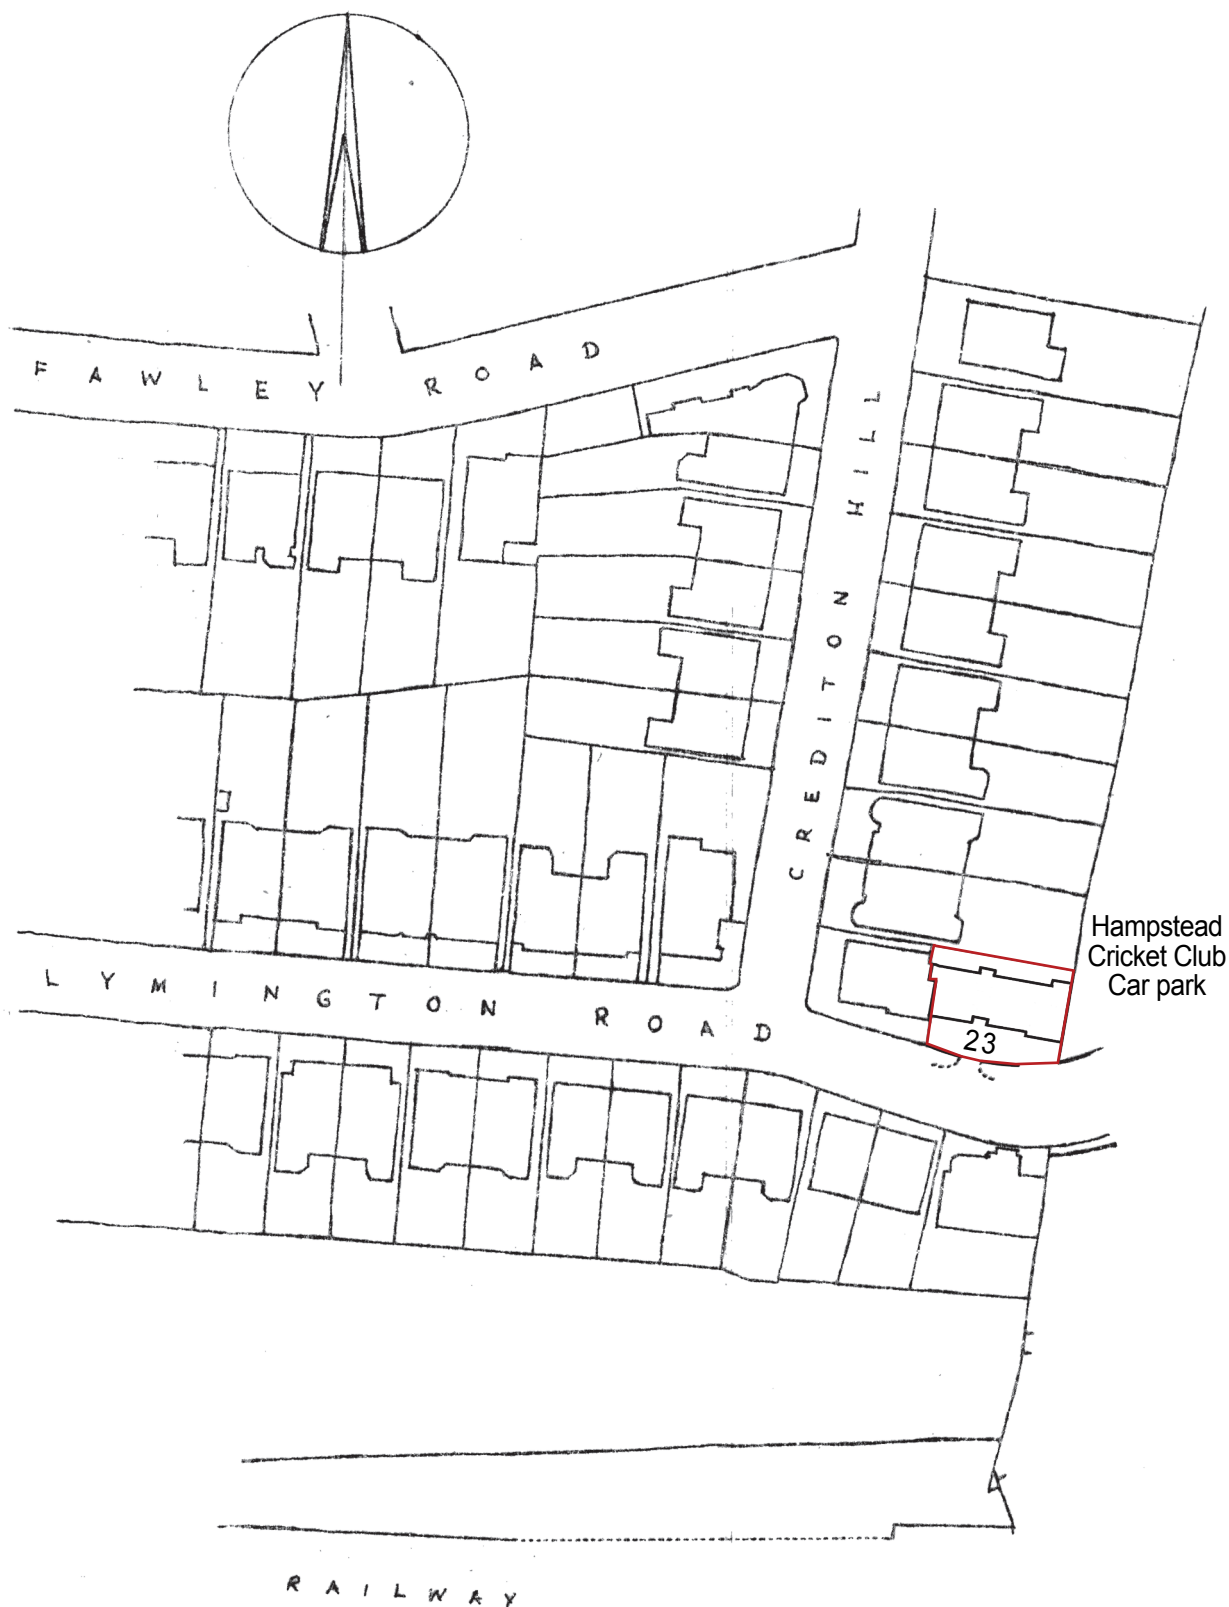

23 Lymington Road
London NW6 1HZ

Location Plan
Document no mlw/23/001/rev1

Scale 1:1250 at A4