


Block Plan (1:1250)

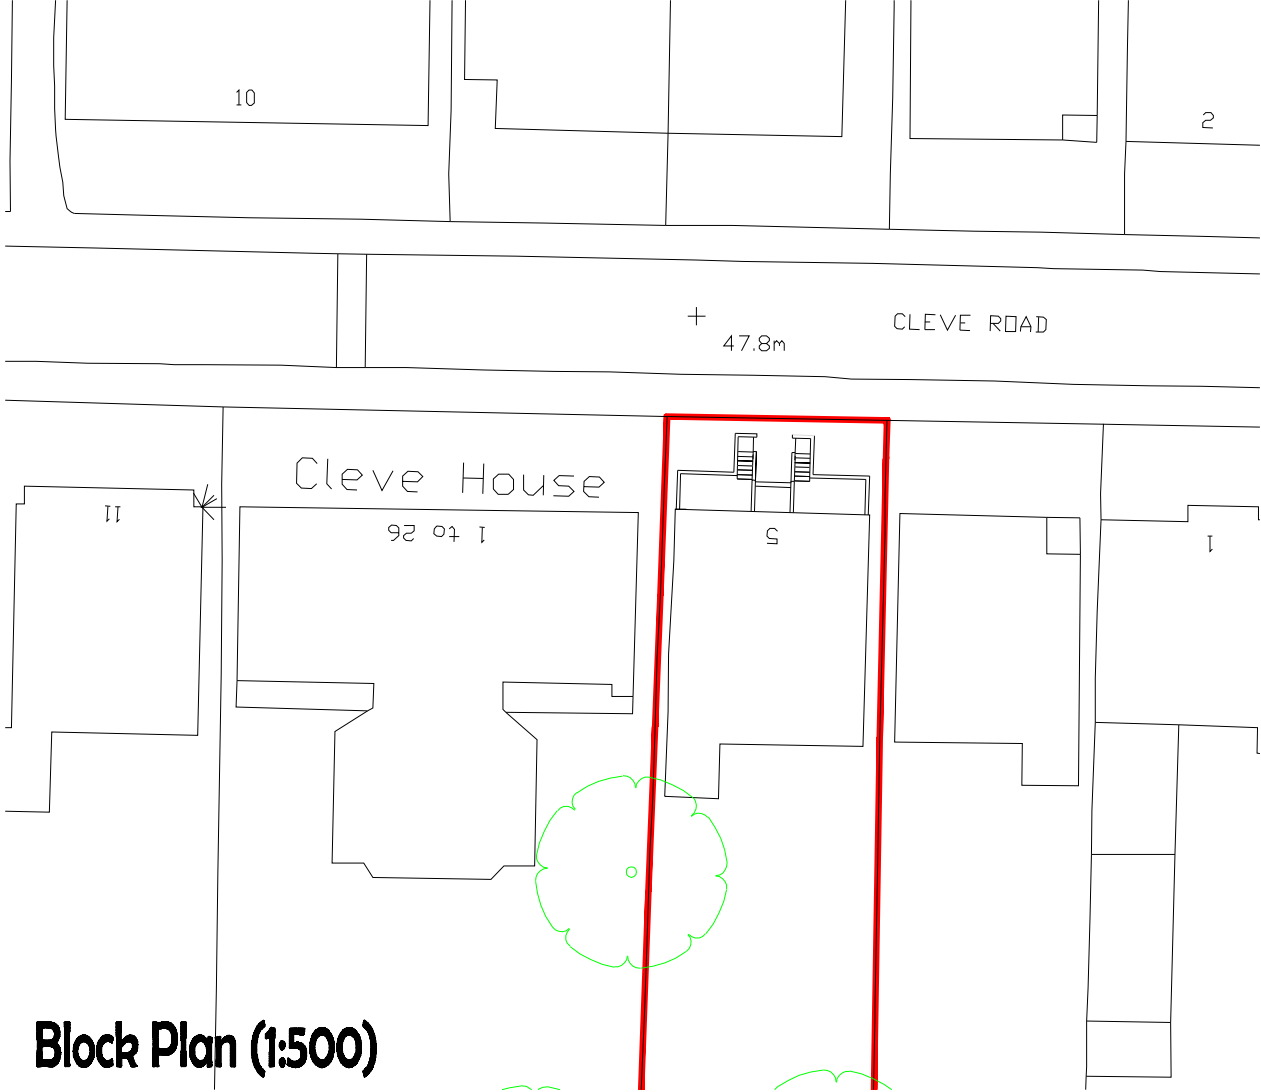

Block Plan (1:500)

Location Plans

Rev	Notes	Date

CHURCHGATE PC Ltd  
LTD

Churchgate House,  
Buckingham Palace  
Road,  
London W1A 1AA  
Tel: 01245 913085  
Fax: 01245 913086  
Email: enquiries@churchgategroup.co.uk

Dwg No: 01/4/03

**General notes:**  
All work to comply with current British Standards, Building Regulations and codes of practice.  
All measurements are to be taken from the existing ground level unless otherwise stated.  
All dimensions are to be confirmed on site before commencement of work by the nominated Contractor.  
Every effort will be made to ensure that the work is completed to the satisfaction of the Client.

Date: May 14

Stage: Planning

Drawn: IAB

Scale: 1:1250 & 1:500 @A3

Client: Steelite Ltd

Drawing Title: Lower Ground Floor Conversion  
5 Cleve Road, London, NW6