


Block plan

Form 0
 DATE Jan-00
 ISSUE 0
 PAGE 3 of 9
 ORIGIN 0

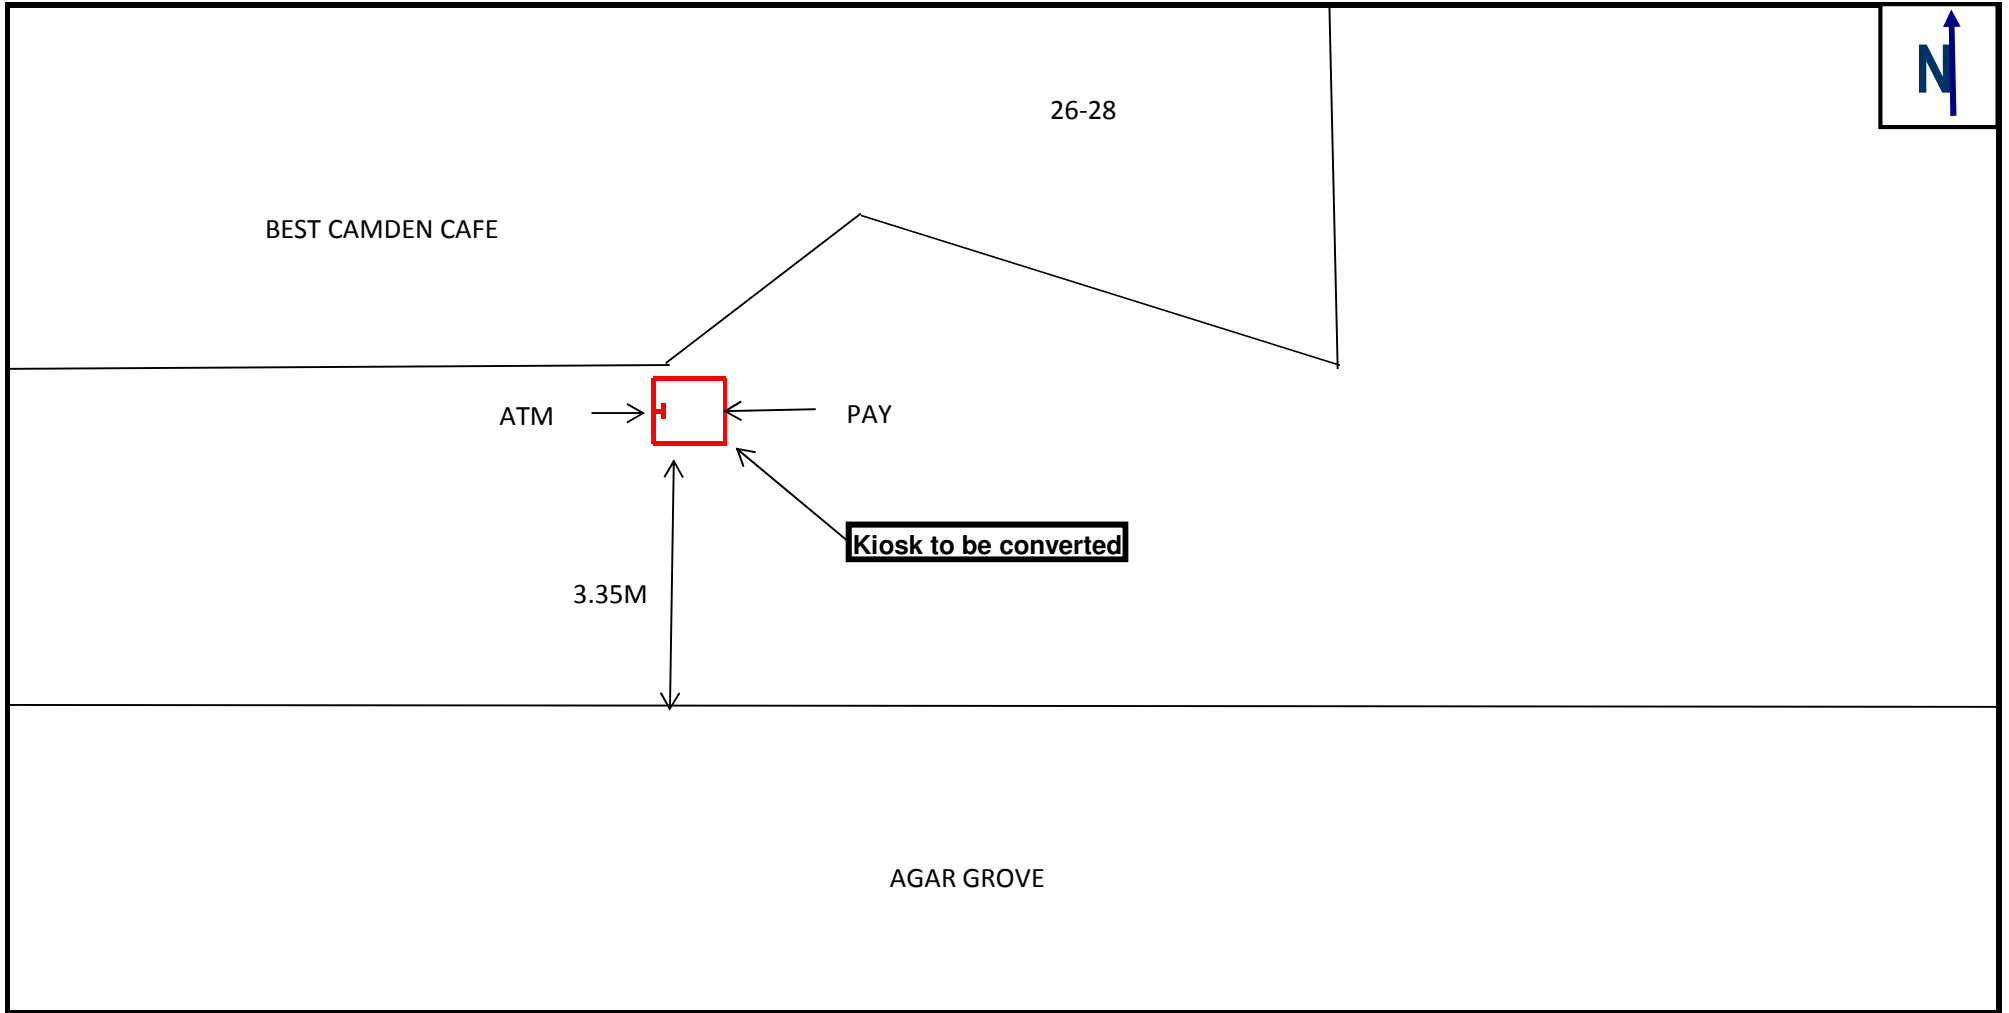

SL=Street Light:TL=Traffic Light:BD=Bollard:DK=Drop Kerb:BTJF=BT Footway Box ELJF=Electric Footway box:CATV=Cable TV footway box

All Measurements are in Metres

	Job Description Alter existing Telephone Kiosk as shown to form a combined Payphone & ATM as described in documentation. Telephone numbers are shown for information only.		Address: 0/S 26-28 AGAR GROVE LONDON		BT Database:- CL
	BT Ref Number 0	1- 020 72679125 2- 0	5- 0 6- 0	O.S Ref 529540 184286	Post Code: NW1 9SY
Drawing Issue 1	3- 0 4- 0		Local Planning Authority LONDON BOROUGH OF CAMDEN	Print Size A4 Scale 1:100	Date 7TH APRIL 2014

|

