





SITE LOCATION PLAN

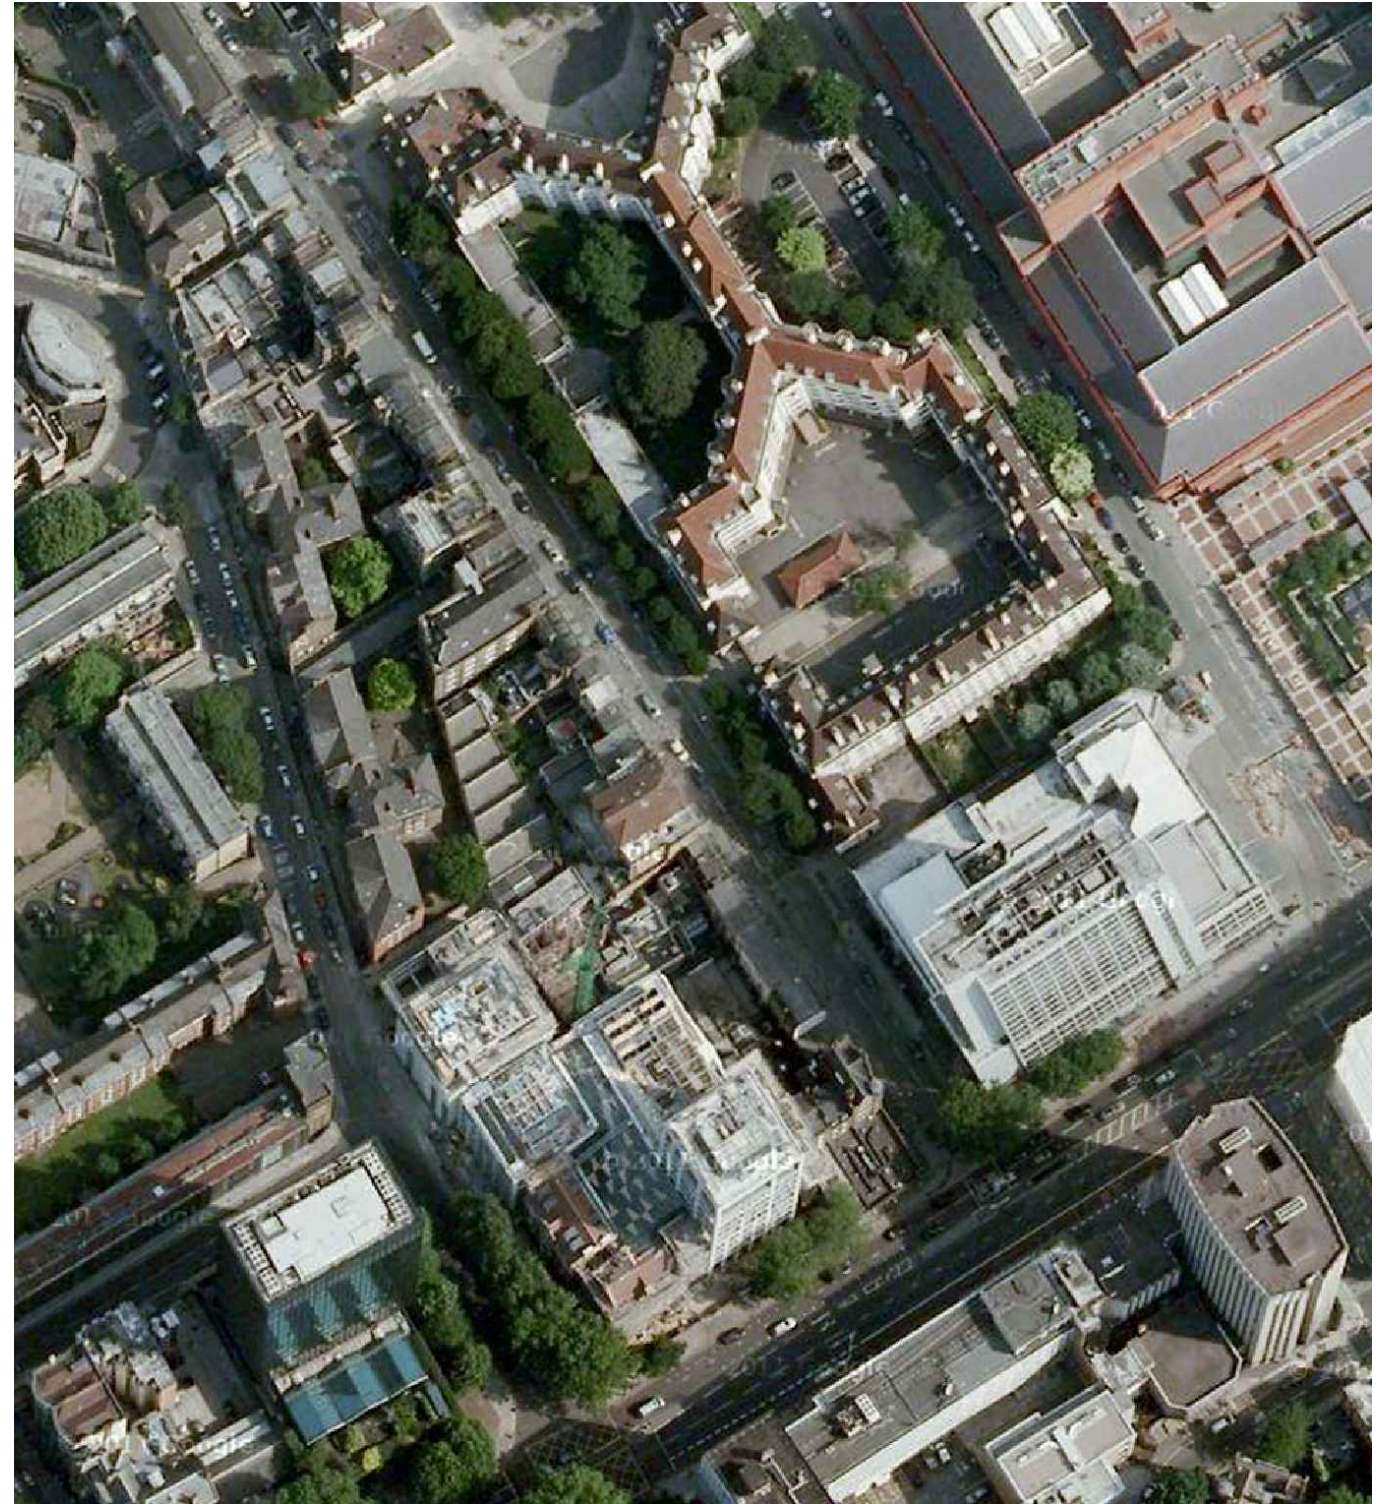

AERIAL PHOTOGRAPH

OS MAP & AERIAL PHOTOGRAPH

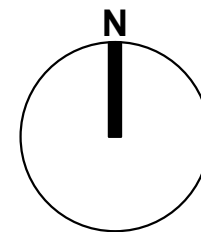

dga architects		David Gallagher Associates 268 The Flower Market New Covent Garden Market London SW8 5NB	Telephone 0207 834 9474 info@dga-architects.co.uk www.dga-architects.co.uk		
CLIENT	KCC 1 LTD				
PROJECT	17-19 CHALTON STREET LONDON NW1 1JD				
DRAWING	OS MAP & AERIAL PHOTOGRAPH				
JOB NO.	DRAWING NO.	REVISION	DATE DRAWN	DRAWN BY	SCALE
1468	001	-	26.11.2014	RT	1:1250@A3