
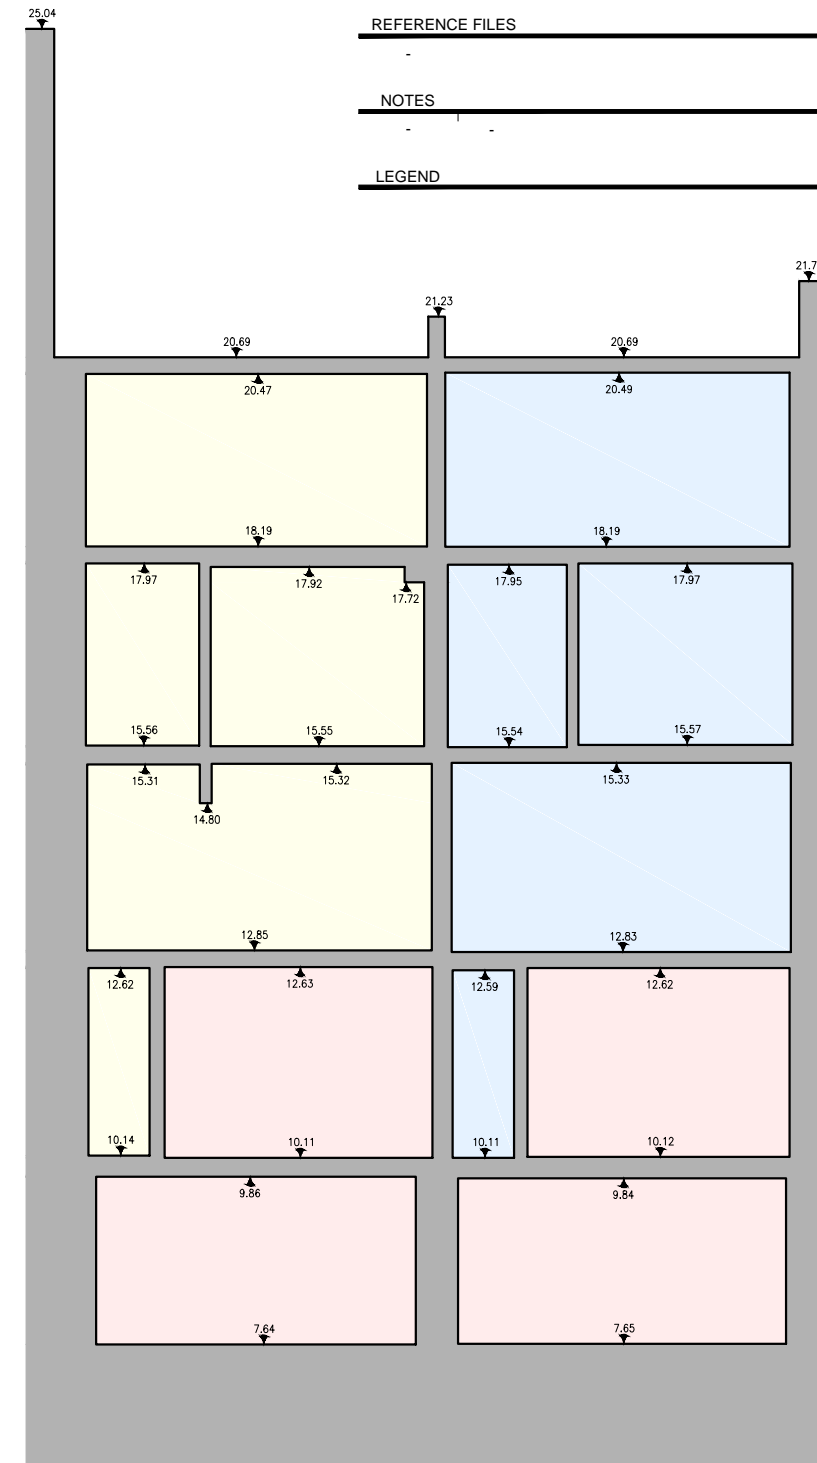


REVISION	DATE	BY	DESCRIPTION
-	26.11.2014	RT	EXISTING SECTIONS

REFERENCE FILES

NOTES

LEGEND

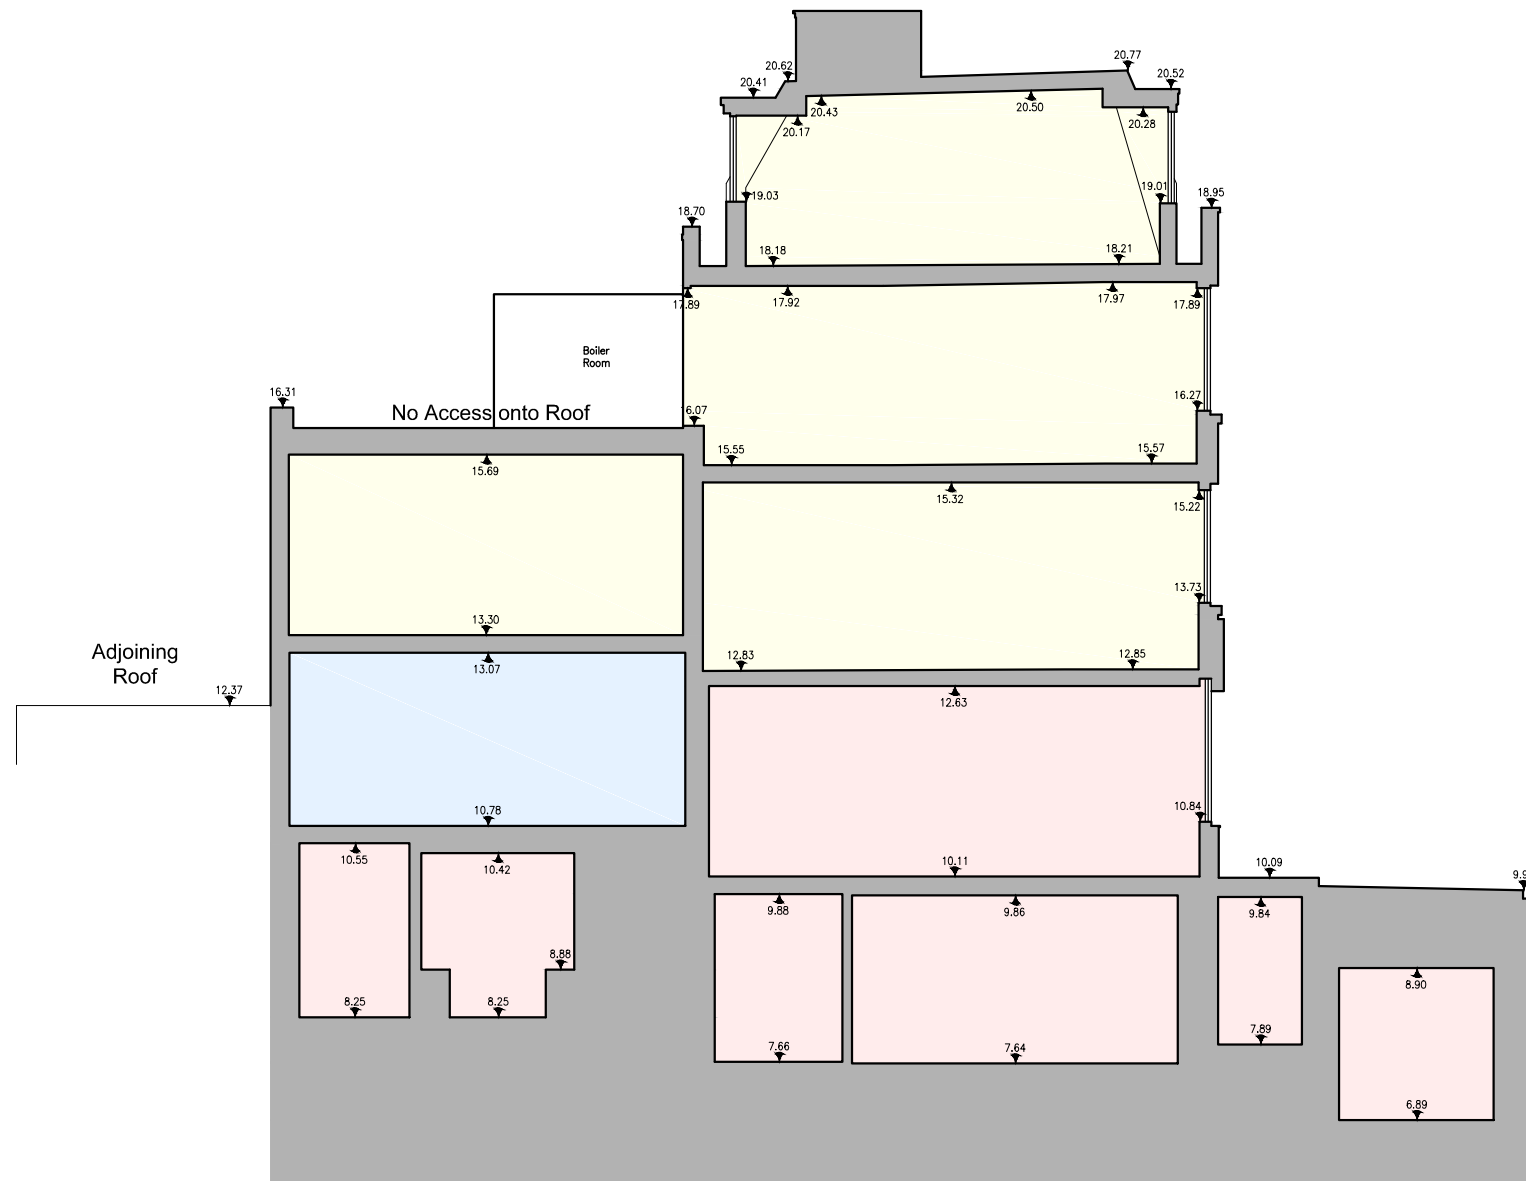

SECTION A-A

SECTION B-B

dga architects David Gallagher Associates Telephone 0207 834 9474
 268 The Flower Market info@dga-architects.co.uk
 New Covent Garden Market www.dga-architects.co.uk
 London SW8 5NB

CLIENT **KCC 1 LTD**

PROJECT **17-19 CHALTON STREET
LONDON NW1 1JD**

DRAWING **EXISTING SECTIONS**

JOB NO.	DRAWING NO.	REVISION	DATE DRAWN	DRAWN BY	SCALE
1468	012	-	26.11.2014	RT	1:100@A3

EXISTING SECTIONS [1:100@A3]

1468-012