


SECTION A-A

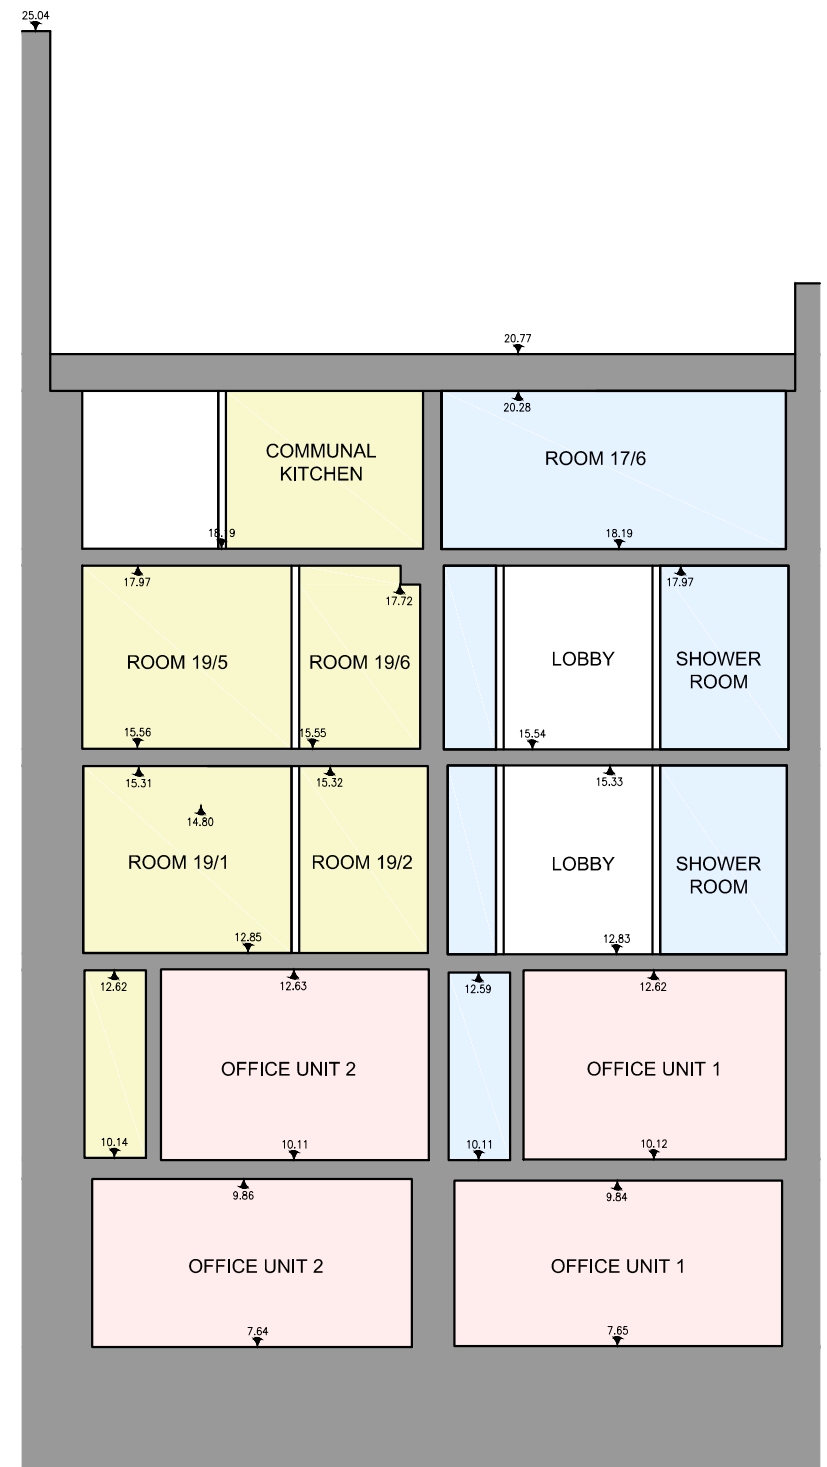

SECTION B-B

dga architects David Gallagher Associates Telephone 0207 834 9474
 268 The Flower Market info@dga-architects.co.uk
 New Covent Garden Market www.dga-architects.co.uk
 London SW8 5NB

CLIENT	KCC 1 LTD				
PROJECT	17-19 CHALTON STREET LONDON NW1 1JD				
DRAWING	PROPOSED SECTIONS				
JOB NO.	DRAWING NO.	REVISION	DATE DRAWN	DRAWN BY	SCALE
1468	102	-	26.11.2014	RT	1:100@A3

PROPOSED SECTIONS [1:100@A3]

1468-102