

20/02/2015 13:27:09

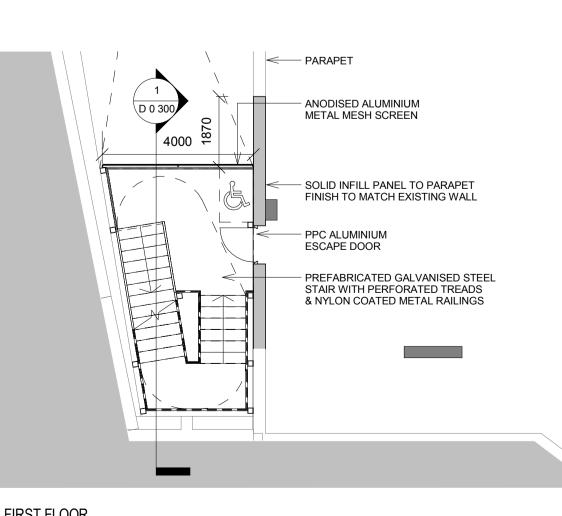

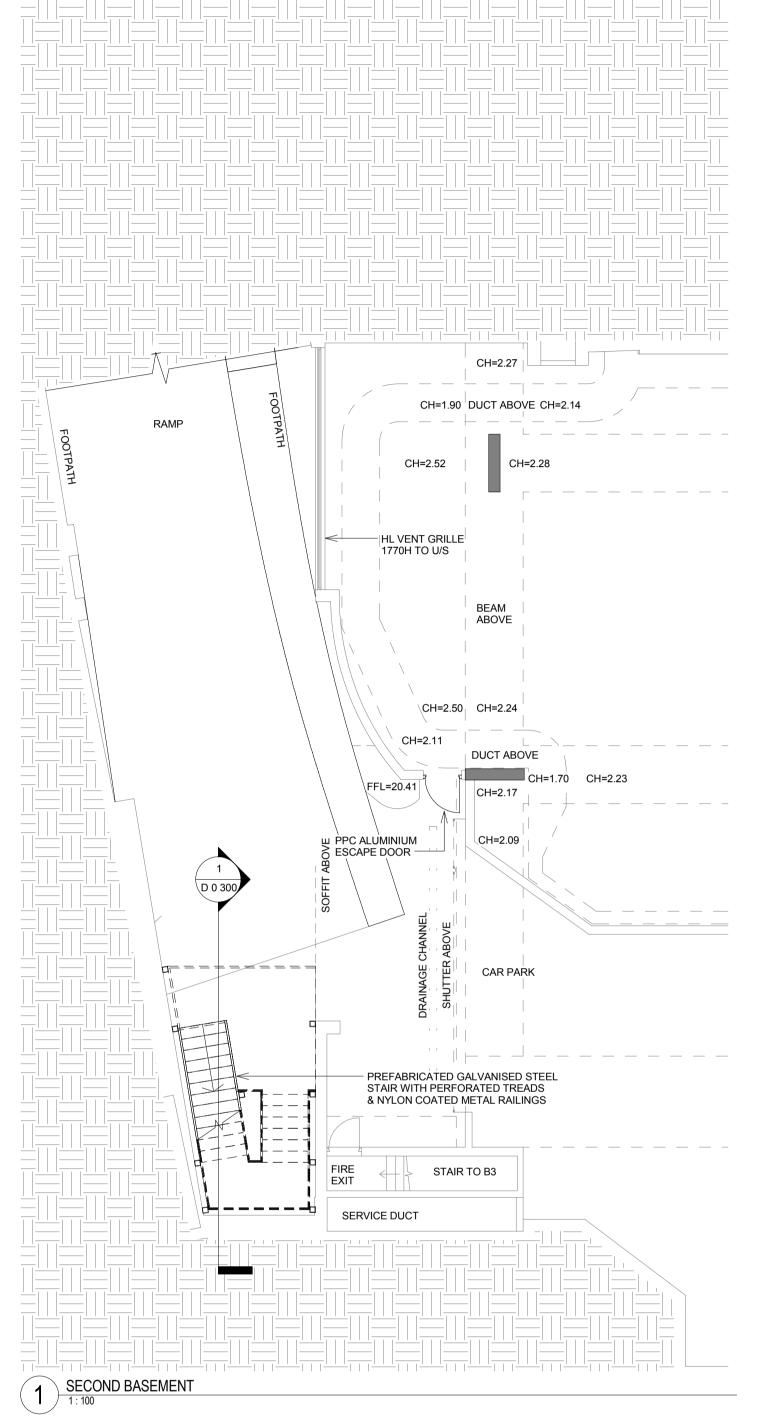





4

3

5


6

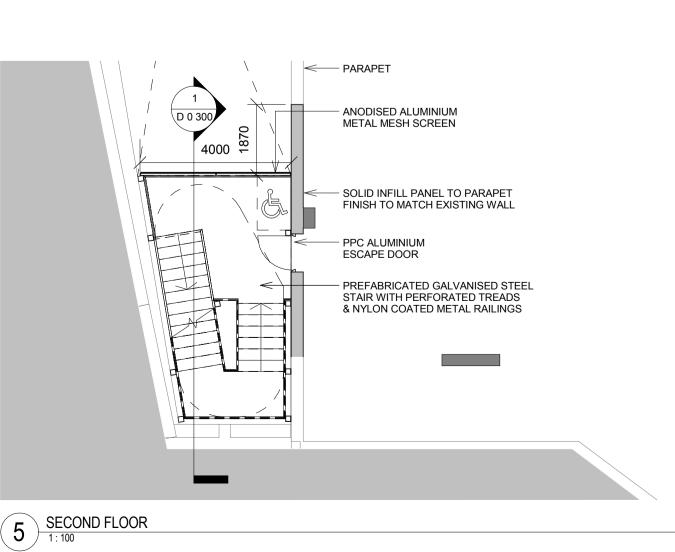


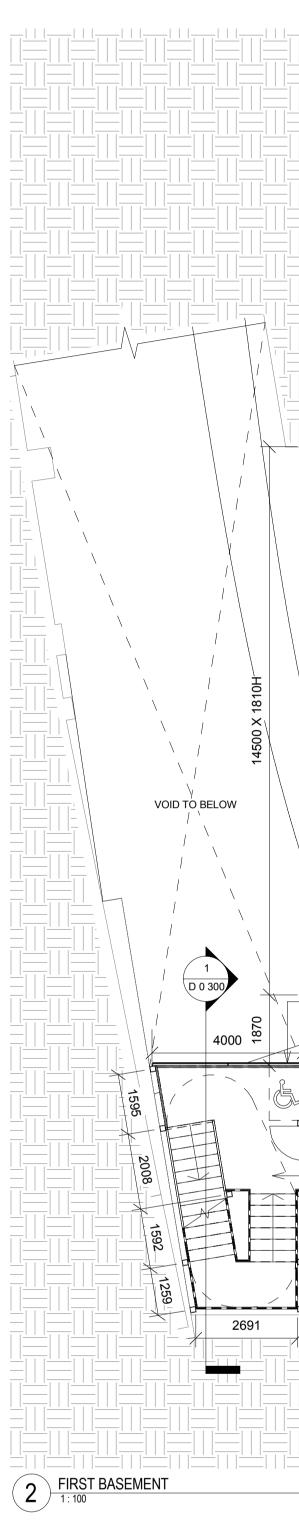

1

2

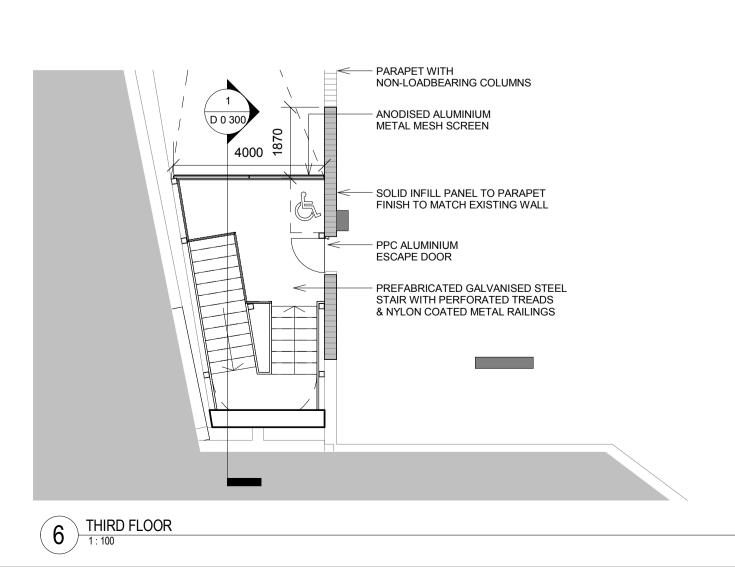

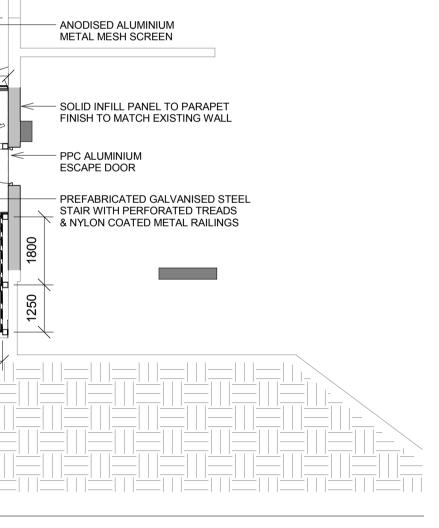

7


CAR PARK










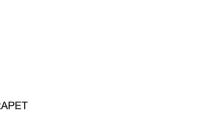

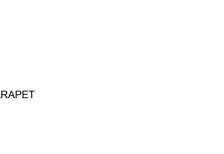








8

9

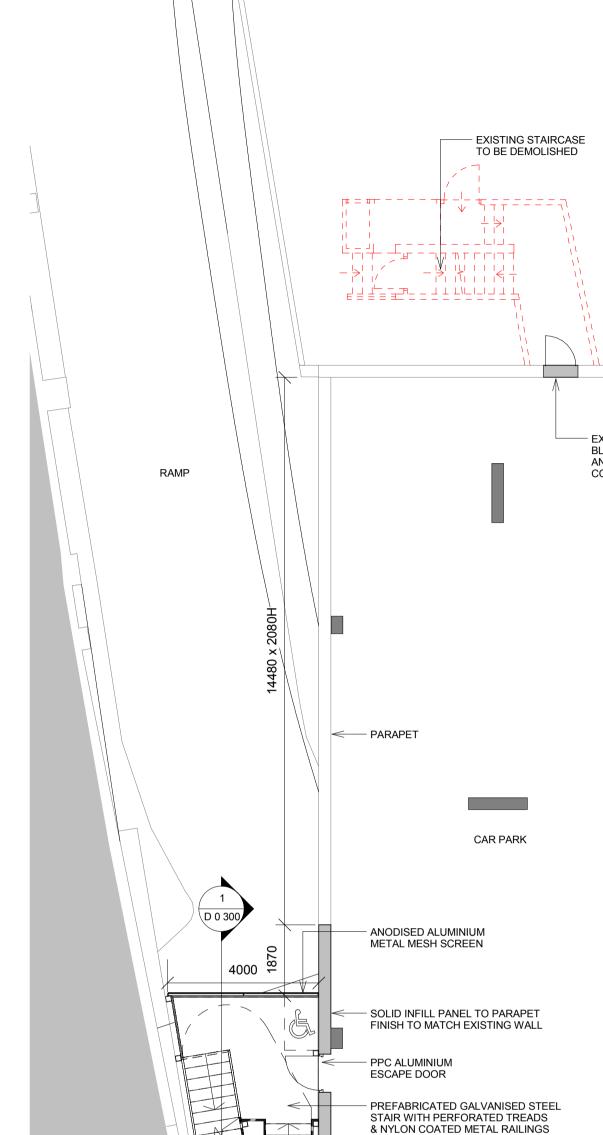

3 GROUND FLOOR

10

11

12

13

CLIENT


14

STRUCTURAL ENGINEER

SERVICES ENGINEER

CONSULTANT

KEY PLAN

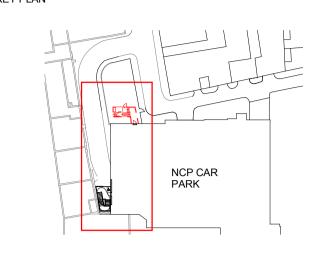

NOTES:

DO NOT SCALE. FIGURED DIMENSIONS ONLY TO BE TAKEN FROM THIS DRAWING. CHECK DIMENSIONS ON SITE AND REPORT DISCREPANCIES TO THE ARCHITECT.

THIS DRAWING IS PROTECTED BY COPYRIGHT.

ALL AREAS HAVE BEEN MEASURED FROM CURRENT DRAWINGS. THEY MAY VARY BECUASE OF (EG) SURVEY, DESIGN DEVELOPMENT, CONSTRUCTION TOLERANCES, STATUTORY REQUIREMENTS OR RE-DEFINITION OF THE AREAS TO BE MEASURED.

STRUCTURAL LAYOUT TO CAMPBELL REITH / REID STEEL DESIGN.

		Area - Park	ing Stairs		
		Level	GI	A	
	De elsis es		10.102		
		Level B2 Level B1	18.13 m ² 20.49 m ²		
		Level 00	20.49 m ²		
		Level 00	20.49 m ²		
		Level 02	20.49 m ²		
		Level 02	20.49 m ²		
	Parking:		120.59 m ²		
	Grand to		120.59 m ²		
P1	20-02-2015	Planning application		HG	GP
No.	20-02-2015 Date isions	Planning application Comments		HG Drawn	GP Checked
No. Revi	Date isions	Comments RIBA Work Stage Plann tp ber archite interior plannin One America Street +44 (0) 20 7208 2000 v OUSE	ning nett cture s g ondon SE1 ONE UK www.tpbennett.com	1	1
No. Revi	Date isions	Comments RIBA Work Stage Plann tp ber architer interior plannin One America Street +44 (0) 20 7208 2000 v	ning nett cture s g ondon SE1 ONE UK vww.tpbennett.com	1	1

 EXISTING DOOR OPENING
BLOCKED AT GROUND, FIRST, SECOND
AND THIRD FLOOR LEVELS WITH CONCRETE INFILL TO MATCH EXISTING WALL