



2 3D PERSPECTIVE 02

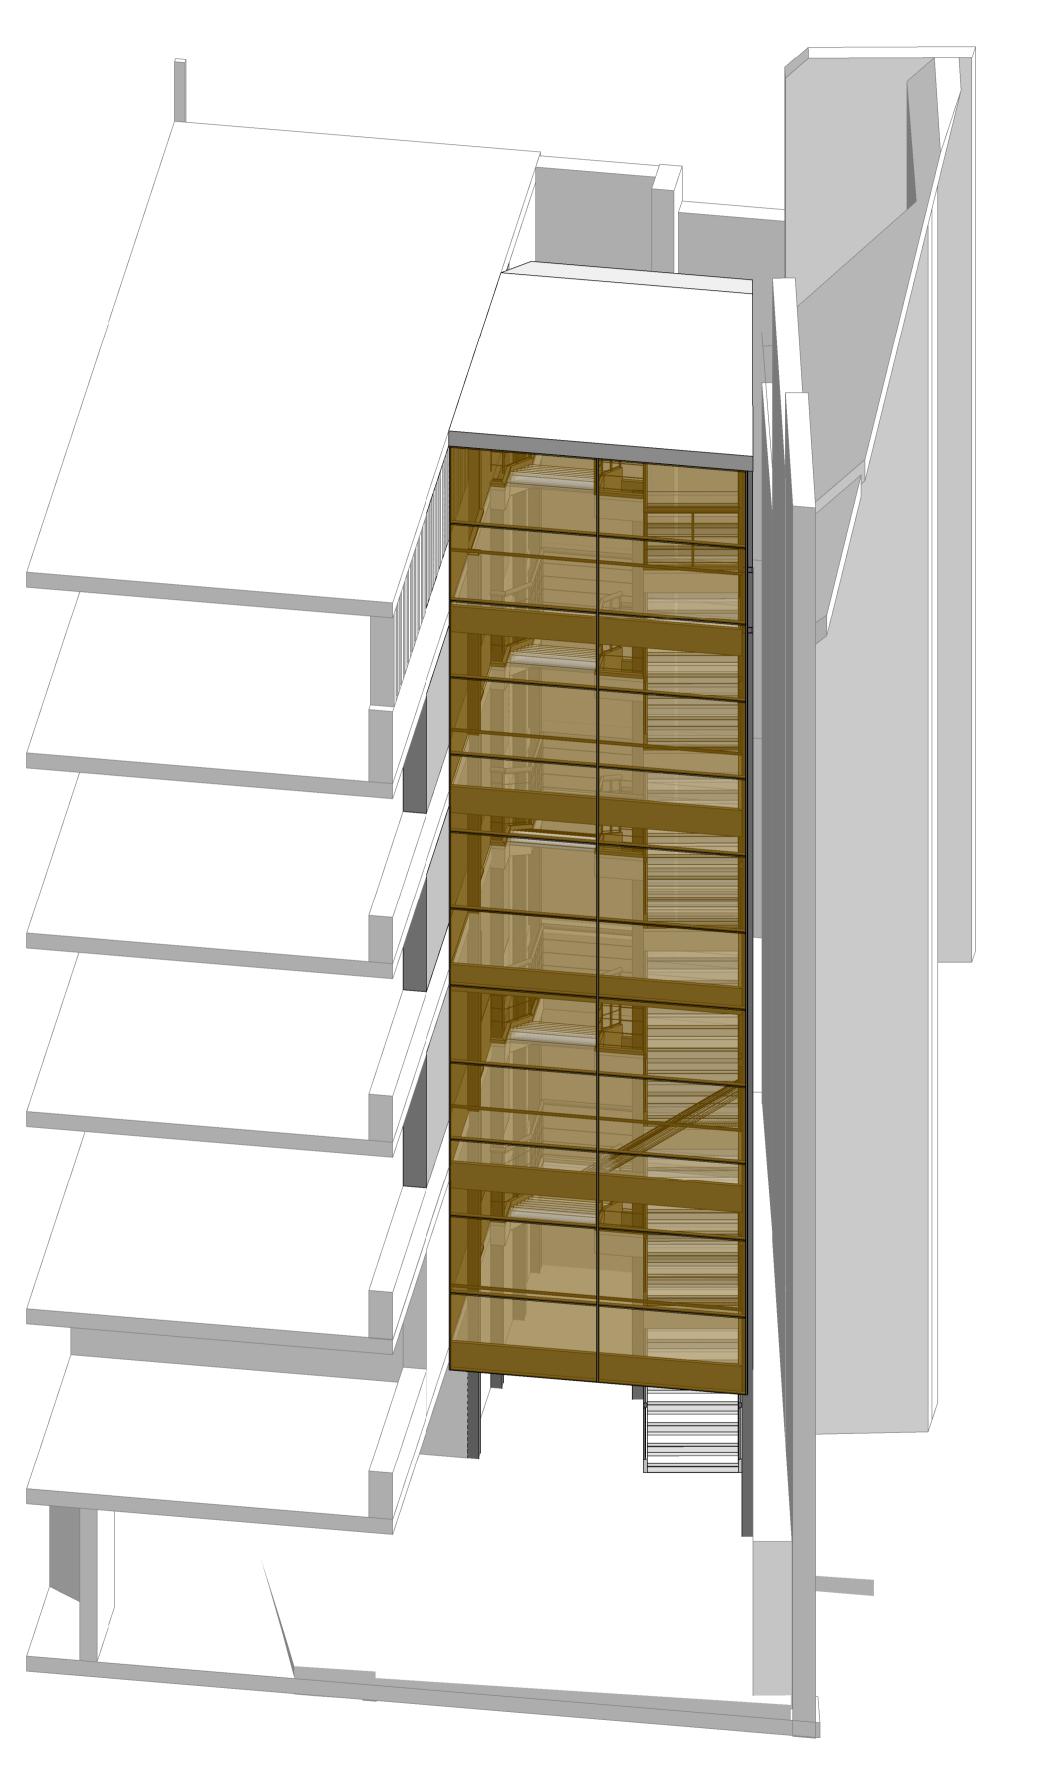

1 AXONOMETRIC VIEW 01

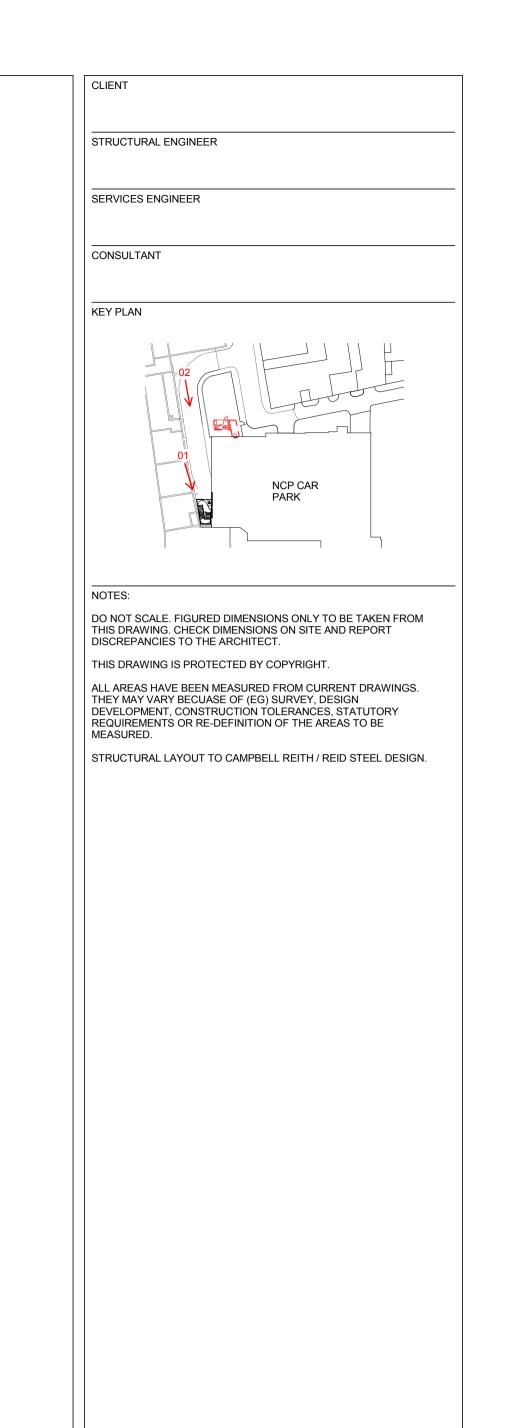

	20-02-2015	Planning application	HG	GP
ıs	Date	Comments	Drawn	Check
	าร			
RIBA Work Stage / Issue Status				

## Planning tp bennett

## architecture interiors planning

One America Street London SE1 0NE UK +44 (0) 20 7208 2000 www.tpbennett.com

Selkirk House

## Car Park Staircase 3D and Axonometric Views

Drawn HG	Date 19/02/2		cale @ A1 :1000	Alt. Ref.	
tp bennett Project No.		Series	Zone	Drawing Number	Rev.
A10882		D	0	400	P1
			1	I	1