


Proposed Rain Garden for New Houses of 1 Frognal, London		Camden
Drawn by   BZ	Scale   Not to scale	

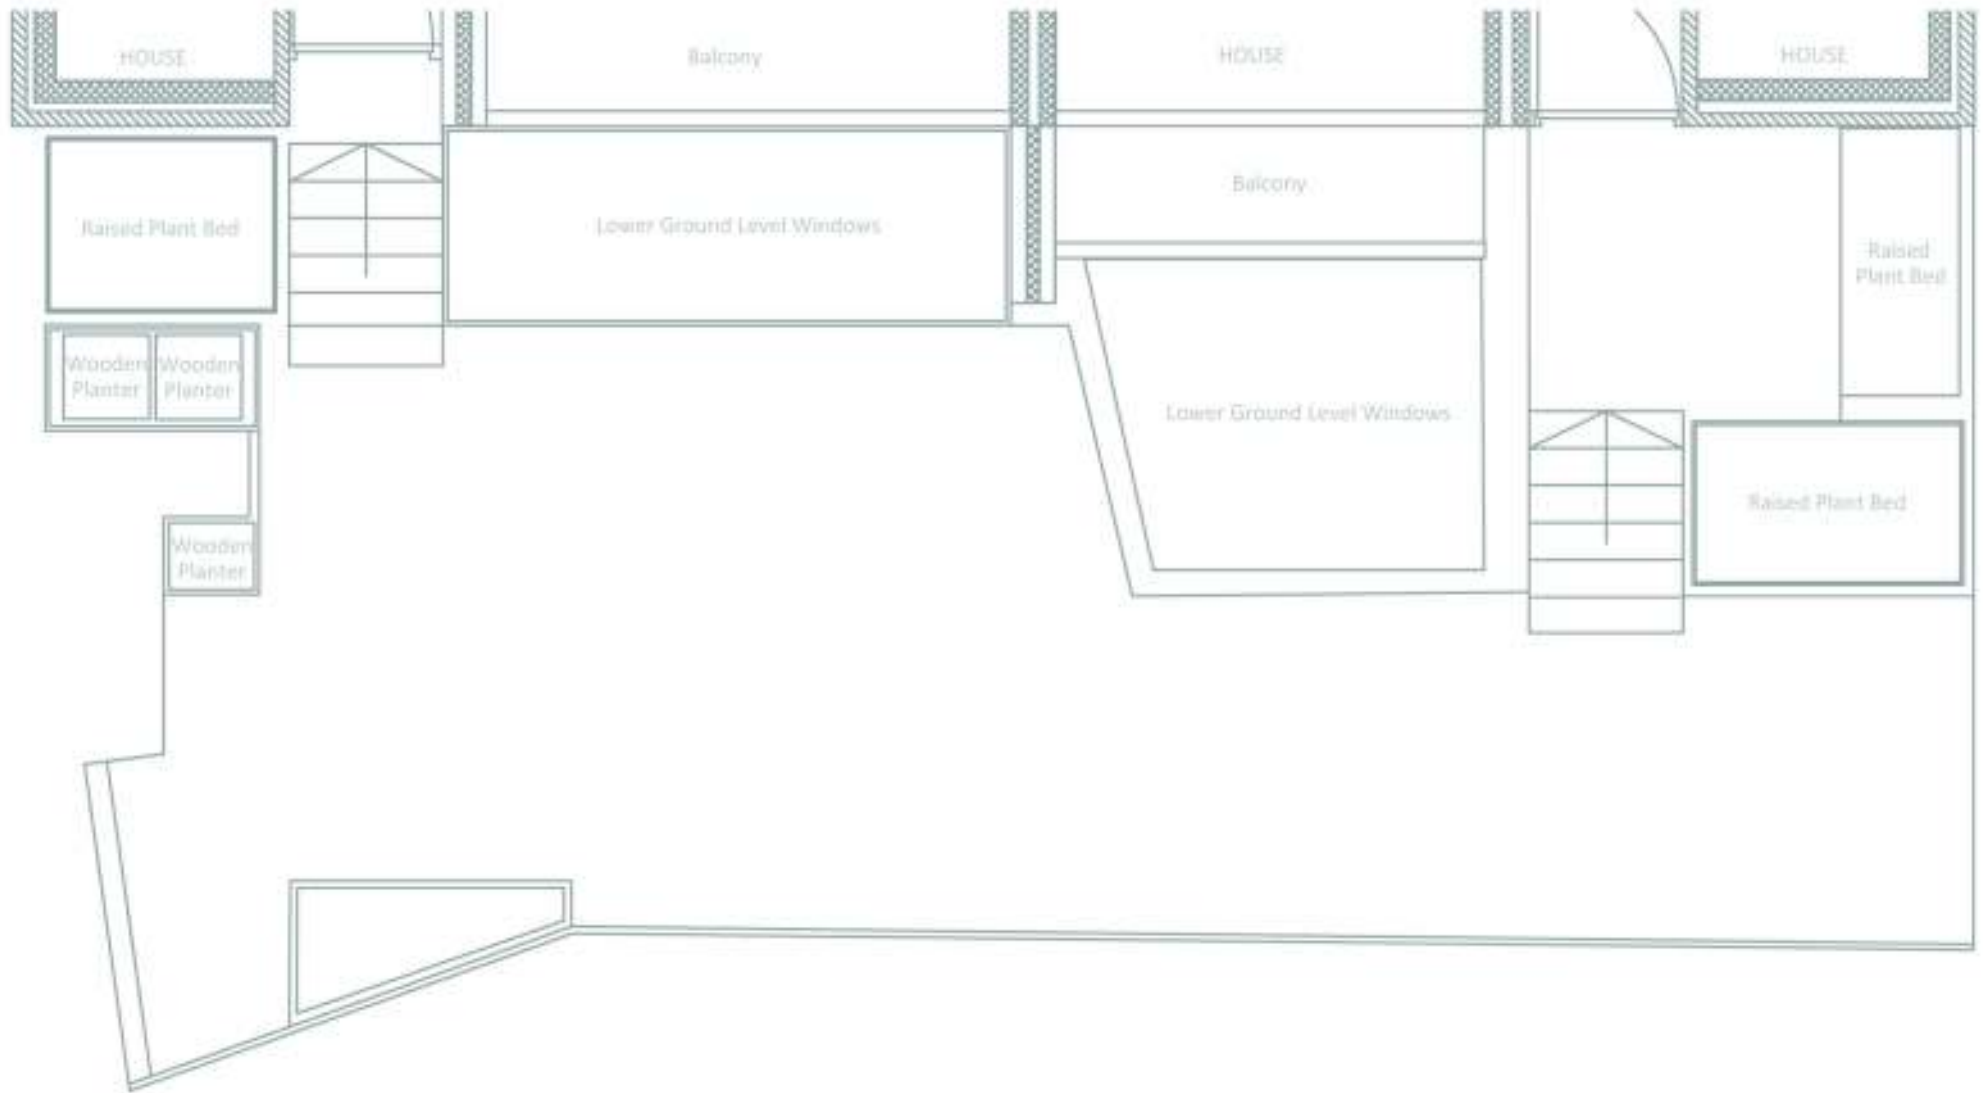

Proposed Rain Garden for New Houses of 1 Frognal, London		Camden
Drawn by   BZ	Scale   Not to scale	