
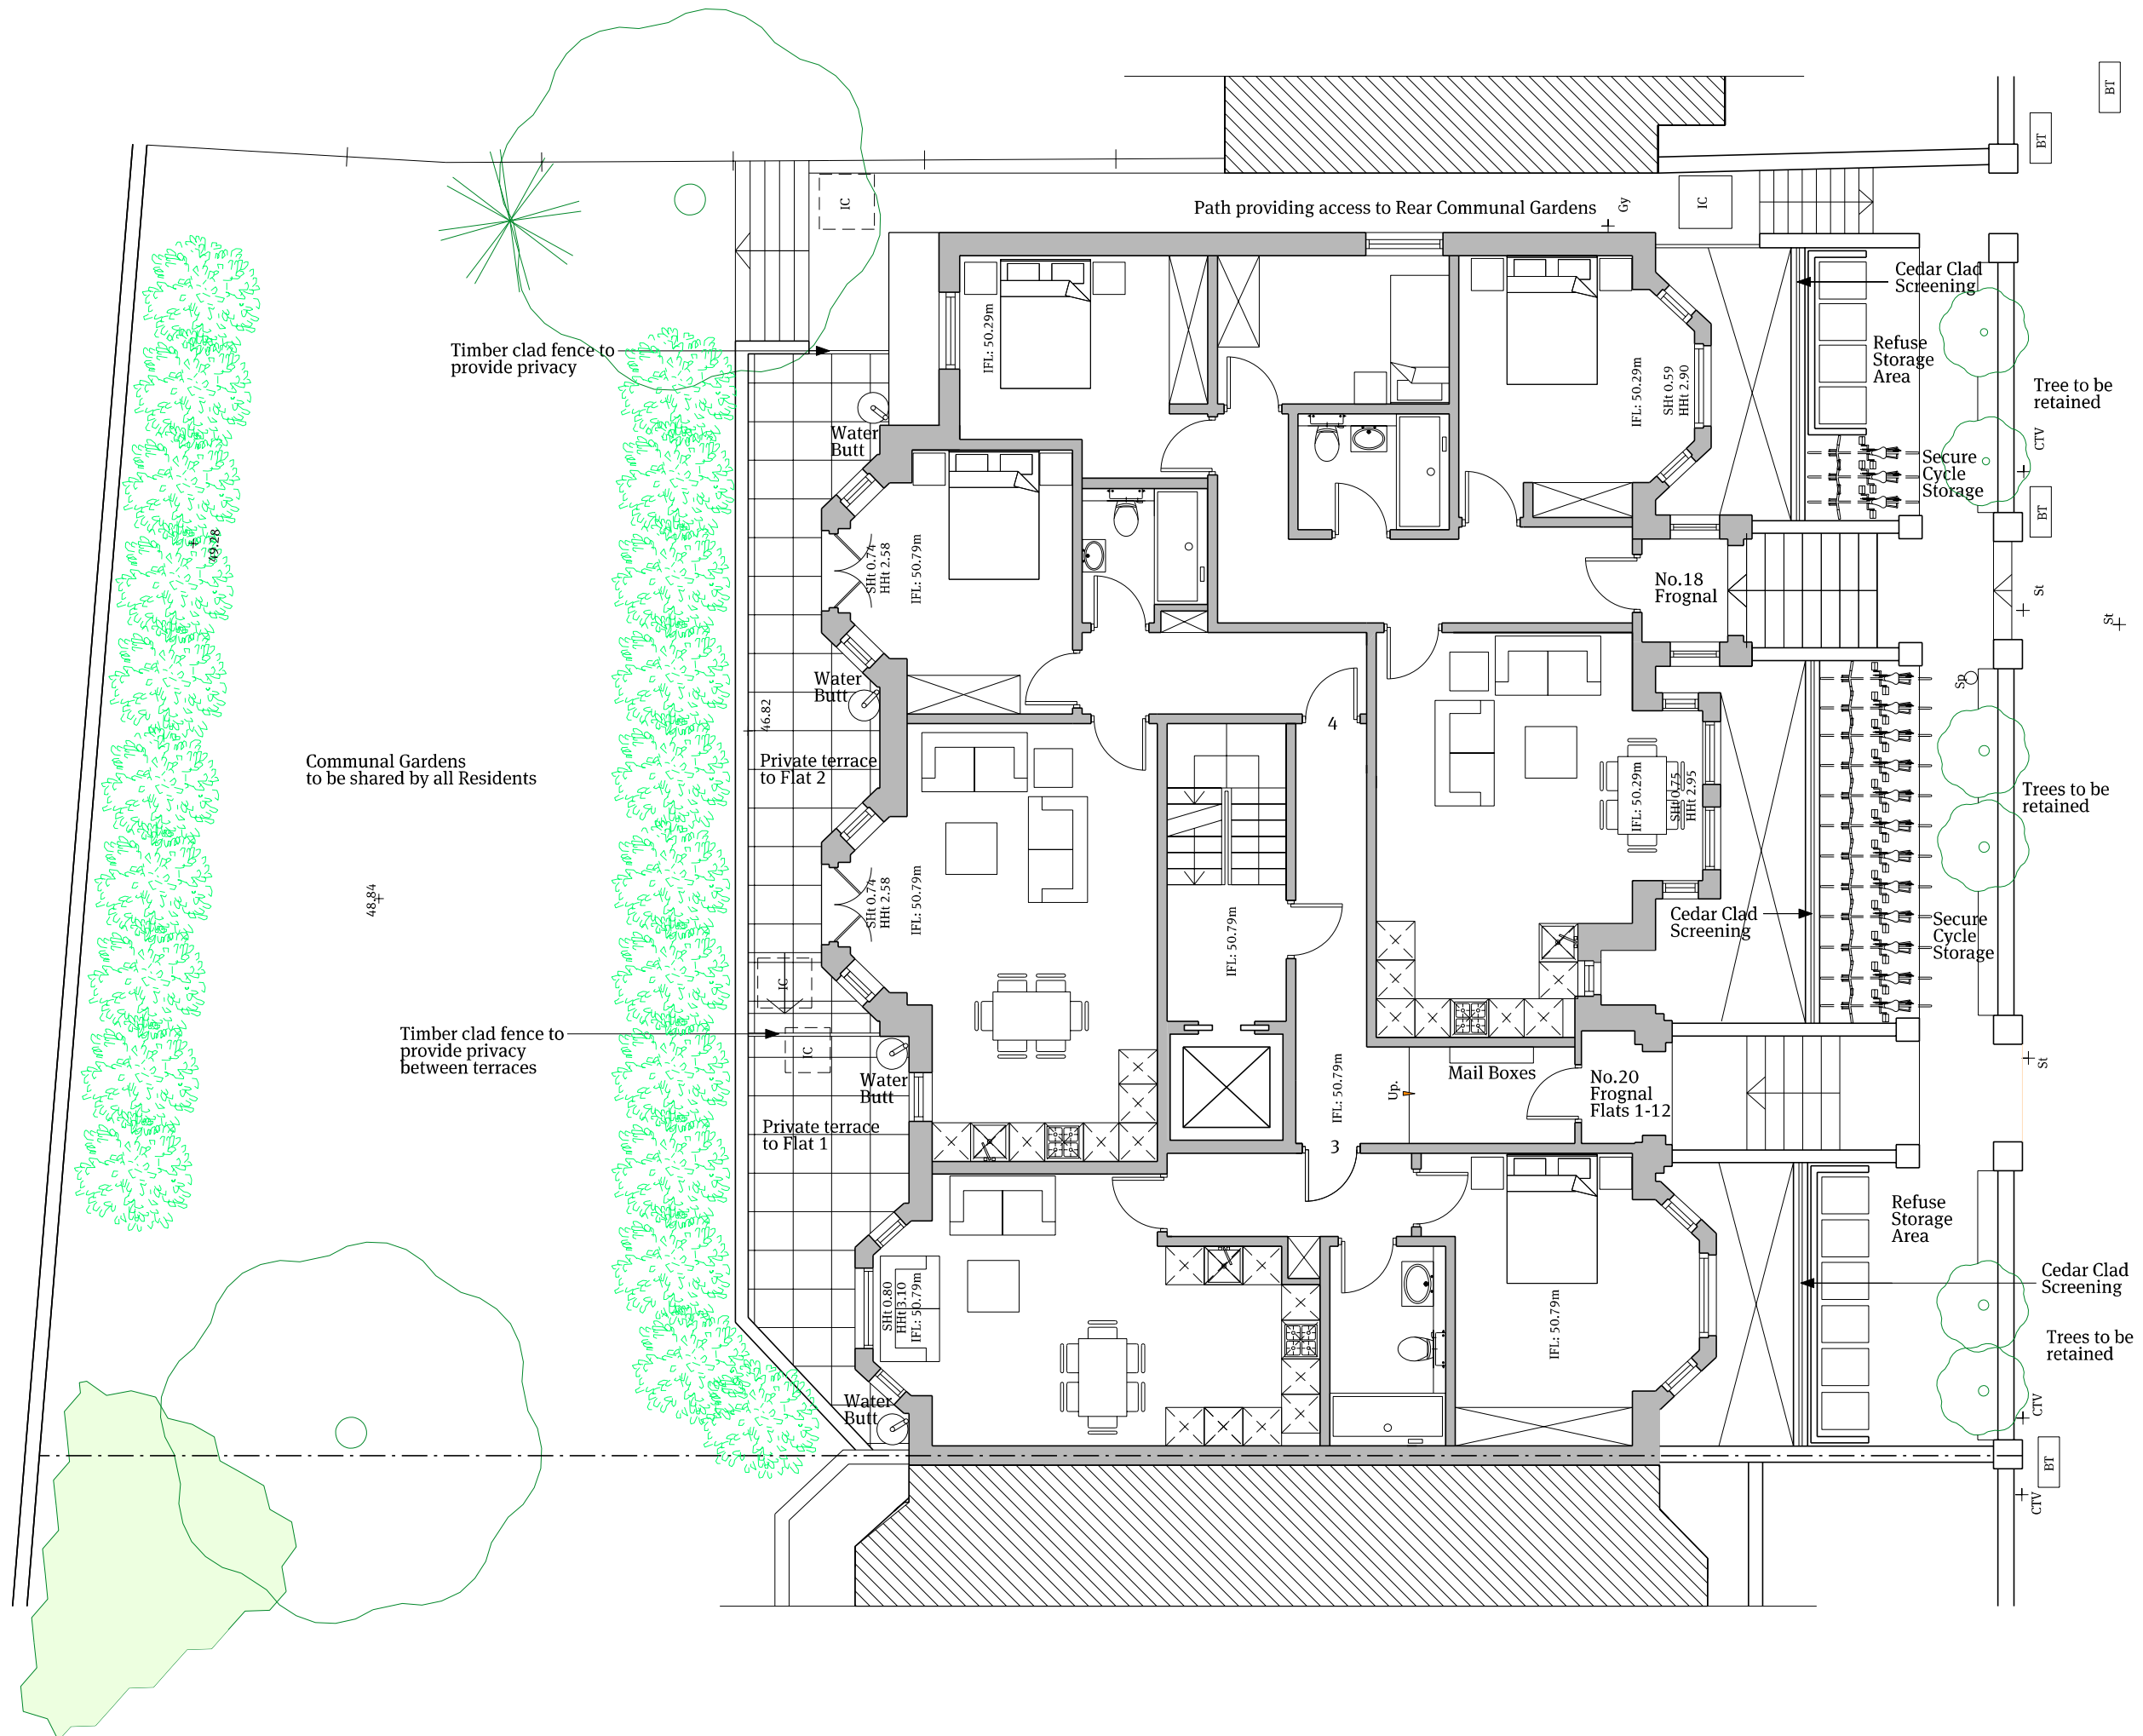


Notes
 Do not scale this drawing. All dimensions must be checked and Papa Architects are to be informed of any discrepancies prior to construction. Any DWG's issued by PAPA architects are to be read in conjunction with the associated PDF versions. This drawing and any of the details therein remain the copyright of Papa Architects Ltd.

P01	12.02.15	Amendments	ML
Rev	Date	Reason For Issue	Chk

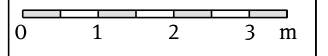

Papa Architects Ltd.
 222 Archway Road, Highgate,
 London N6 5AX
 Phone. +44(0)20 8348 8411
 Fax. +44 (0)20 8348 7411
 www.papaarchitects.co.uk

Client

Address
**18-20 Frognal
 NW3 6AG**

Drawing title
**Proposed
 Landscape Layout**

Project No.	Date	Scale
1303	March 14	1:100@A3
Drawing No.	Current Rev	
00-100	P01	