


EXISTING SCALE 1:50

PROPOSED SCALE 1:50

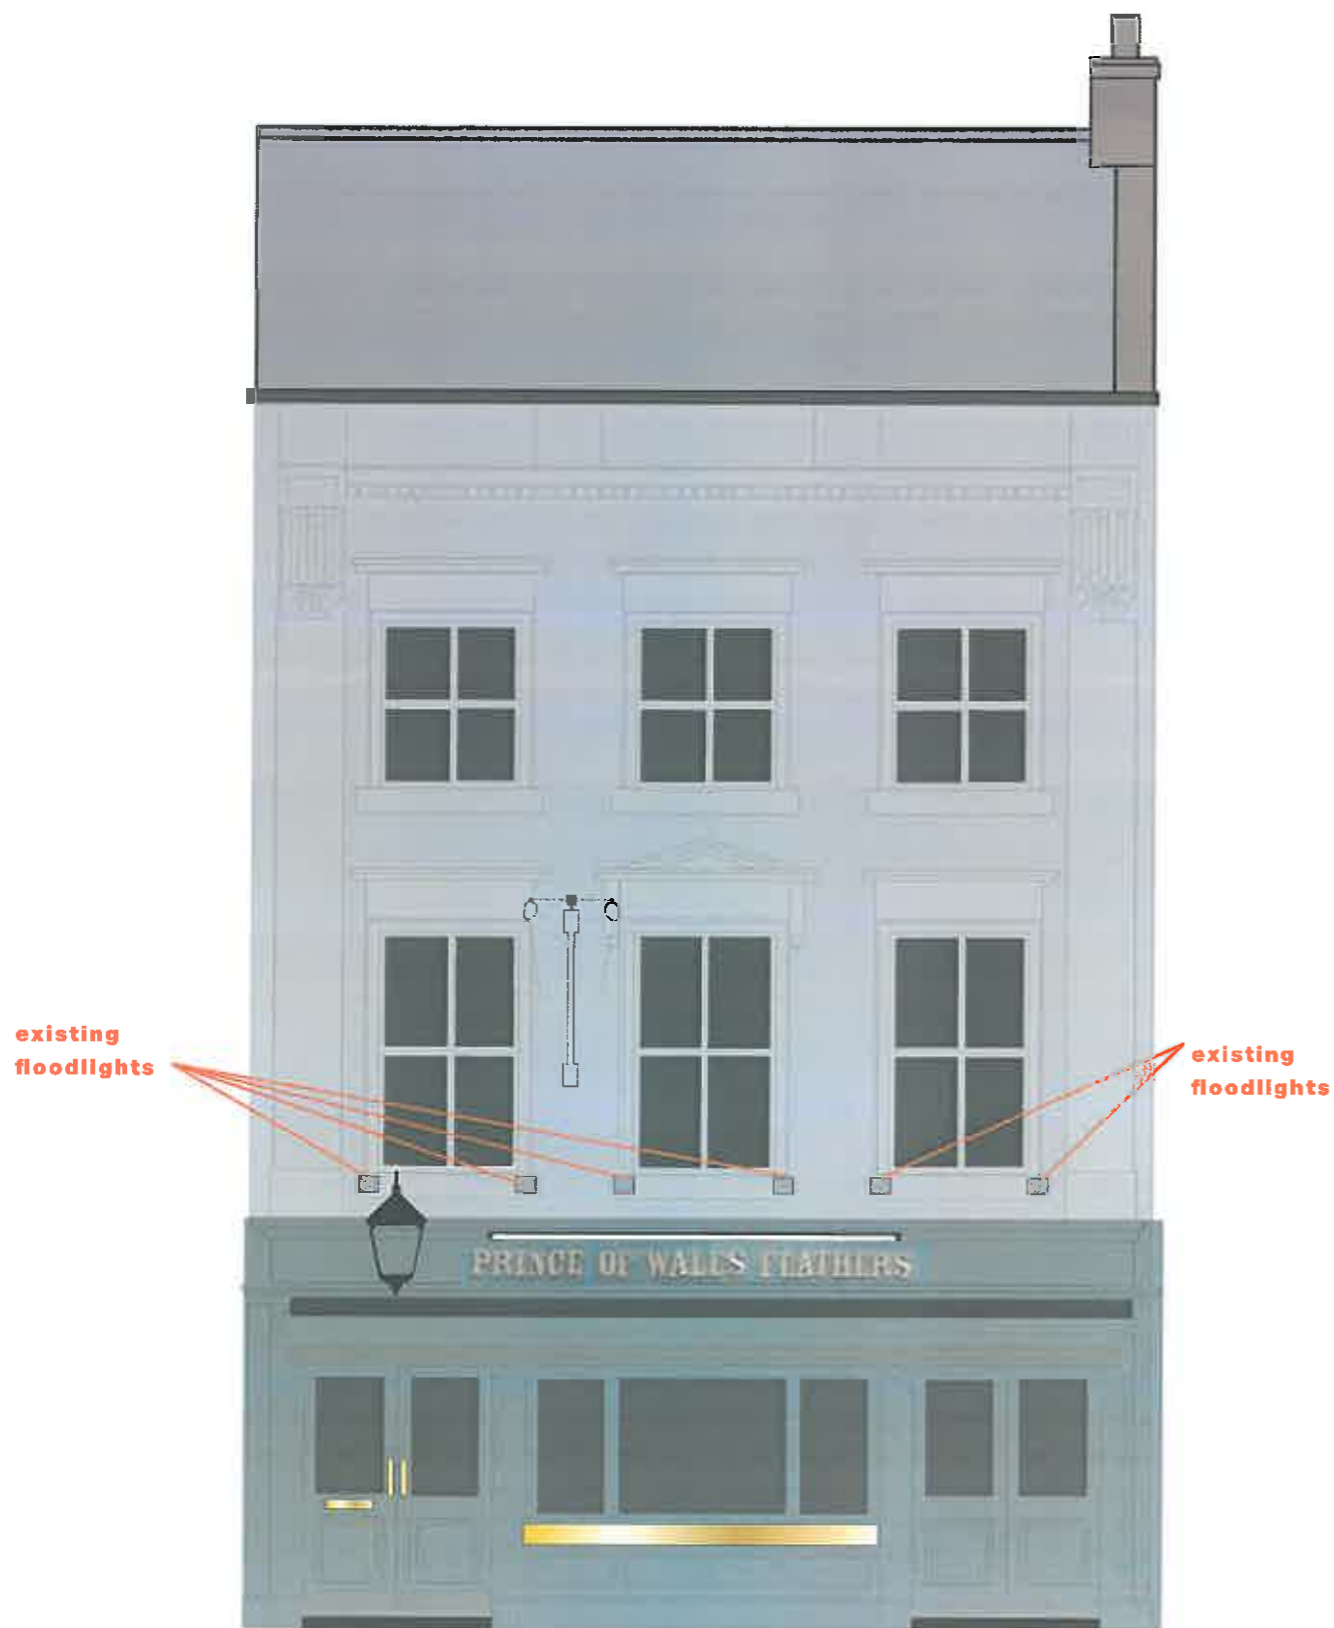

CASTLE,
 PRINCE OF WALES
 FEATHERS,
 8 WARGEN STREET,
 MARYLEBONE,
 LONDON,
 W1T 3LD

107730 (REVISION E)
 19/07/15 - CLF

