



KEY

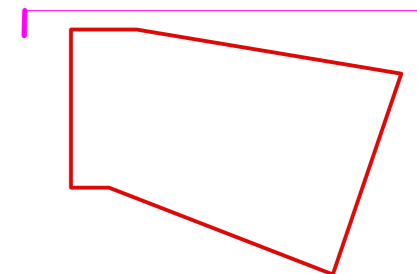

Ordinary
Architecture

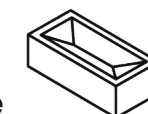

Ordinary Architecture Limited
Unit 6, 5 Durham Yard, London E2 6QF
Telephone : +44 (0) 207 729 4311
Email : hello@ordinaryarchitecture.co.uk
Web : www.ordinaryarchitecture.co.uk

Notes

Revisions

- * 14/11/14 Planning Application Issue
- A 23/01/15 Notation amended

Project

Streathley Place

Drawing Title

Existing NE Elevation

Scale
1:100
@A3

Issued
10/12/14

Status
Planning

Drawing No.

SP-PL-007


Revision

A

No.3 Streathley Place -
garden level
111.85
▽

Bottom of steps
108.52
▽

New Court
garden level
105.52
▽

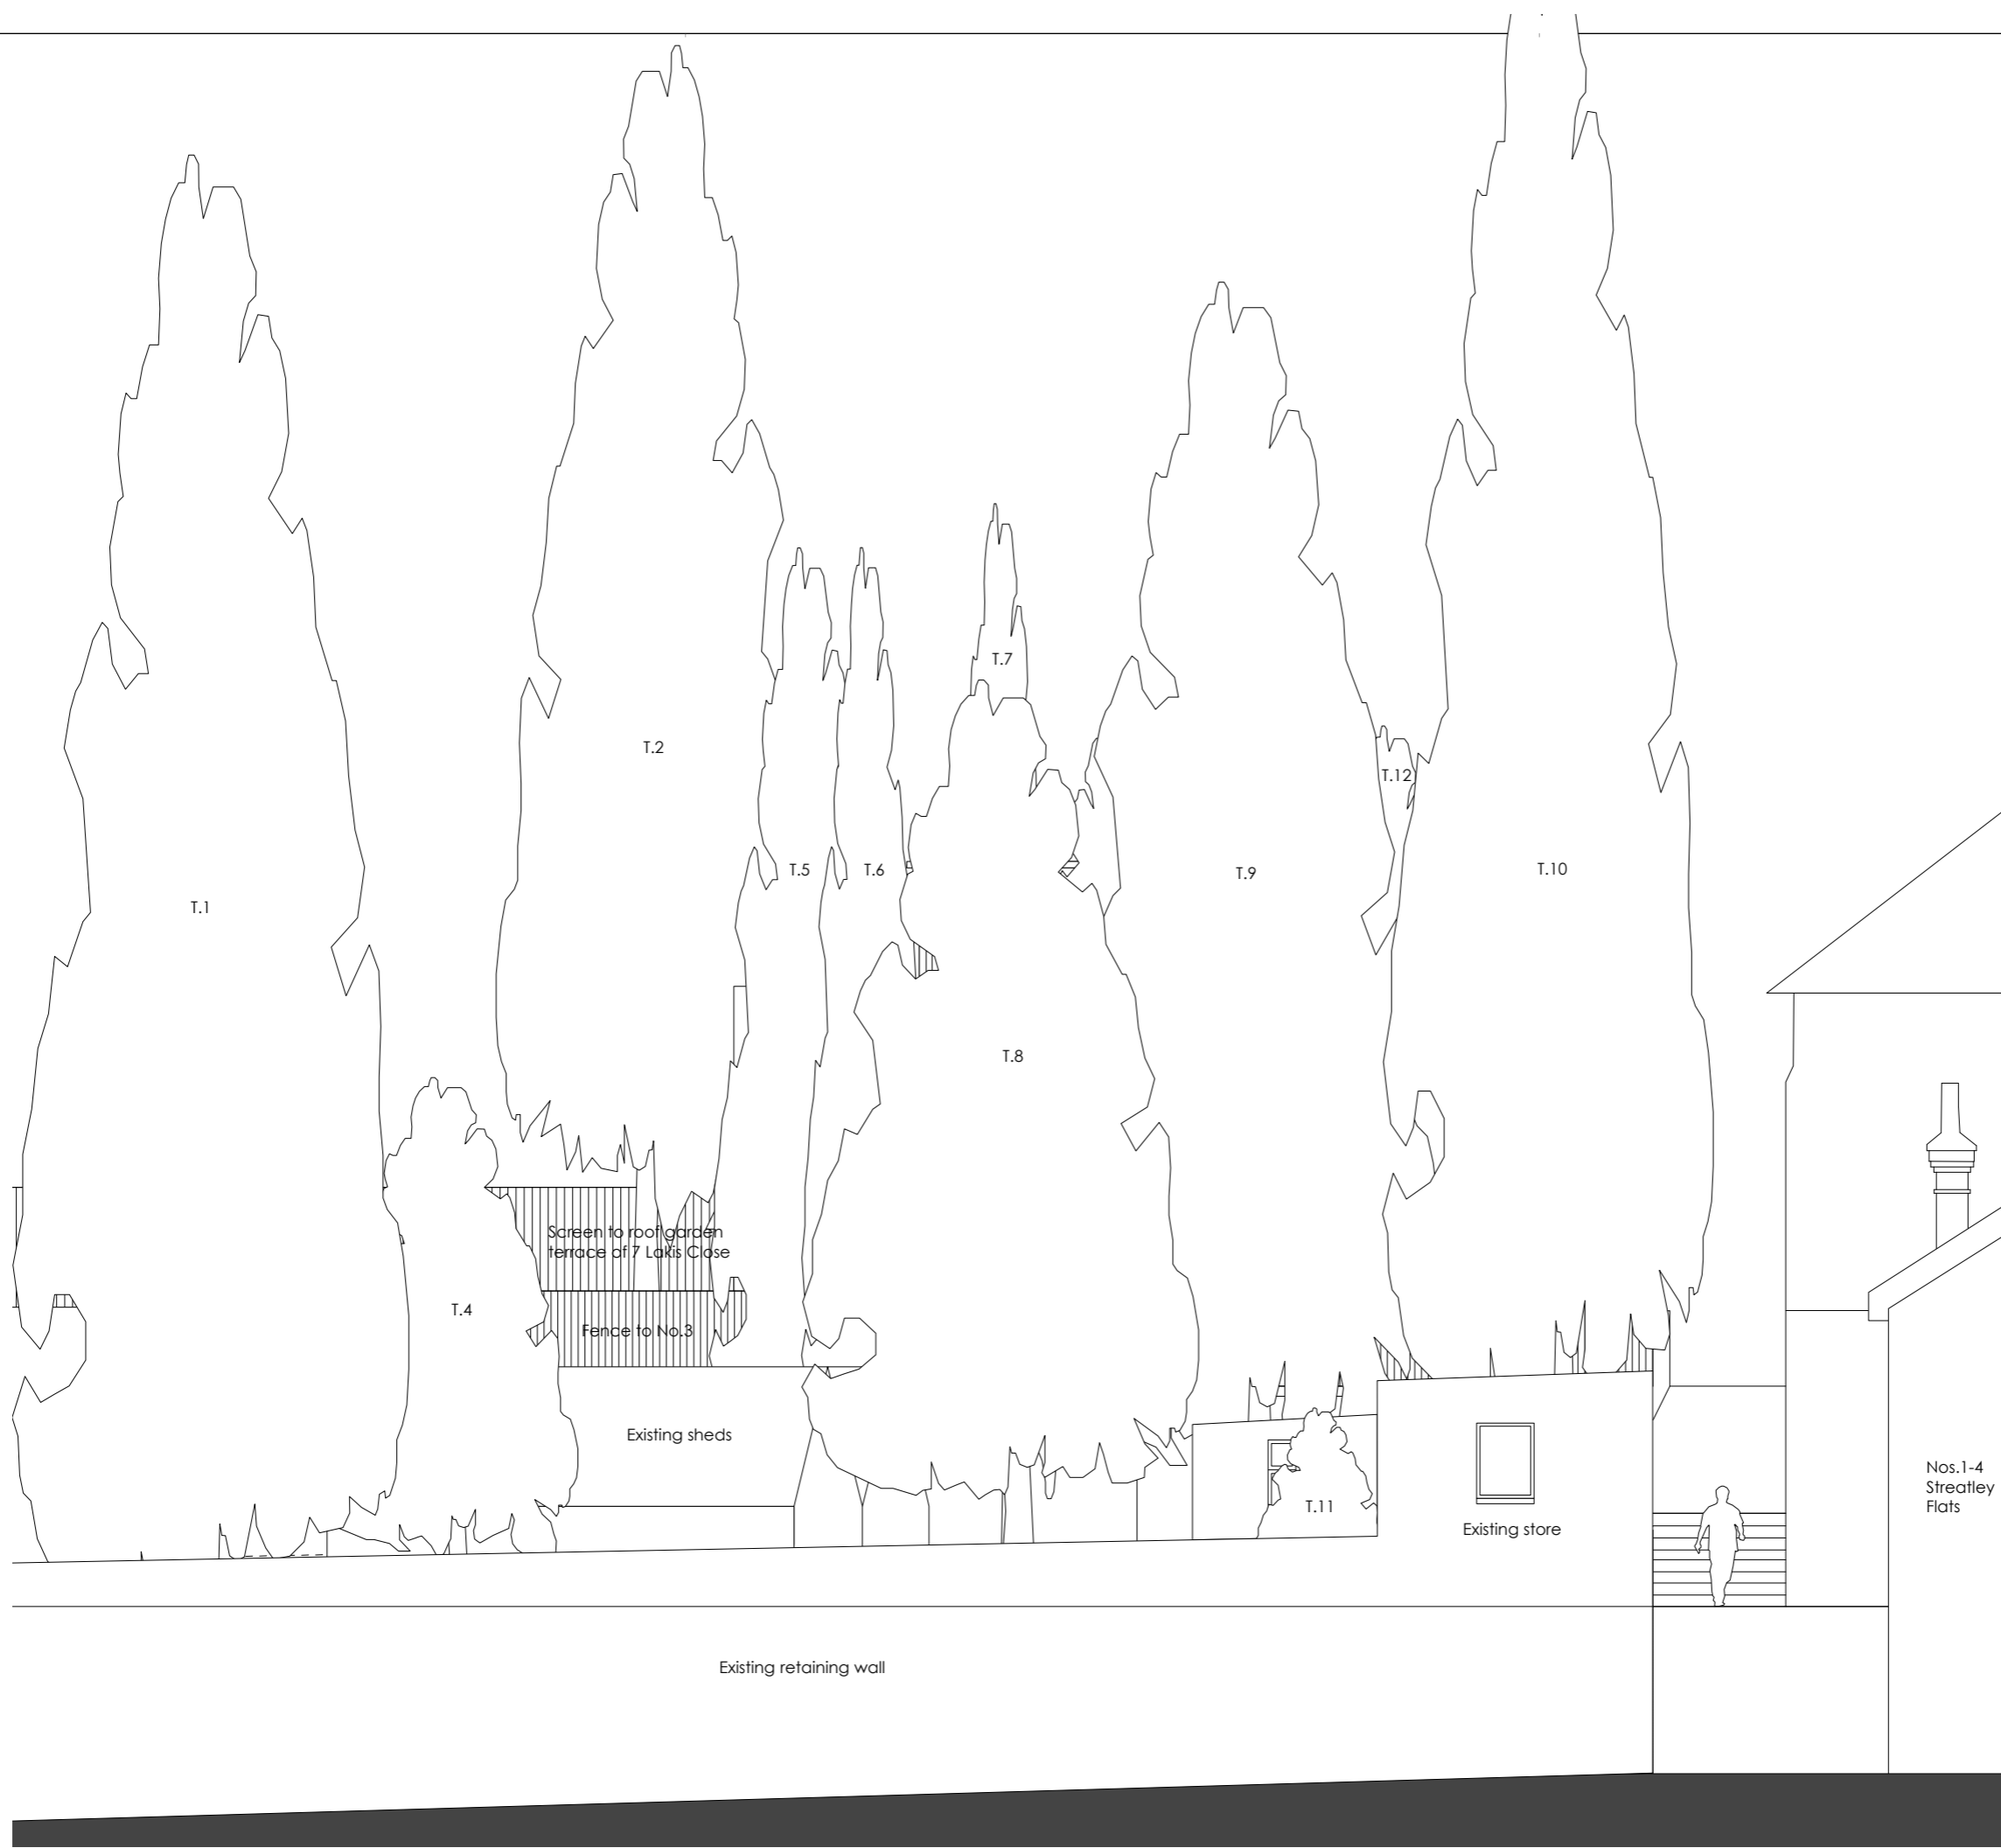

Existing retaining wall

Existing sheds

Existing store

Nos.1-4
Streathley
Flats

T.11

T.10

T.9

T.8

T.7

T.12

T.6

T.5

T.2

T.1

T.4

Screen to roof garden
terrace of 7 Lakis Close

Fence to No.3