



KEY

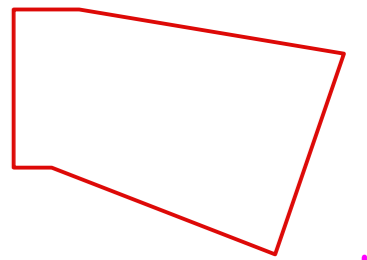

Ordinary
Architecture

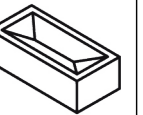

Ordinary Architecture Limited
Unit 6, 5 Durham Yard, London E2 6QF
Telephone : +44 (0) 207 729 4311
Email : hello@ordinaryarchitecture.co.uk
Web : www.ordinaryarchitecture.co.uk

Notes

Revisions

- * 14/11/14 Planning Application Issue
- A 23/01/15 Notation amended

Project

Streatley Place

Drawing Title

Existing SW
Elevation

Scale
1:100
@A3

Issued
10/12/14


Status
Planning

Drawing No.

SP-PL-008

Revision

A

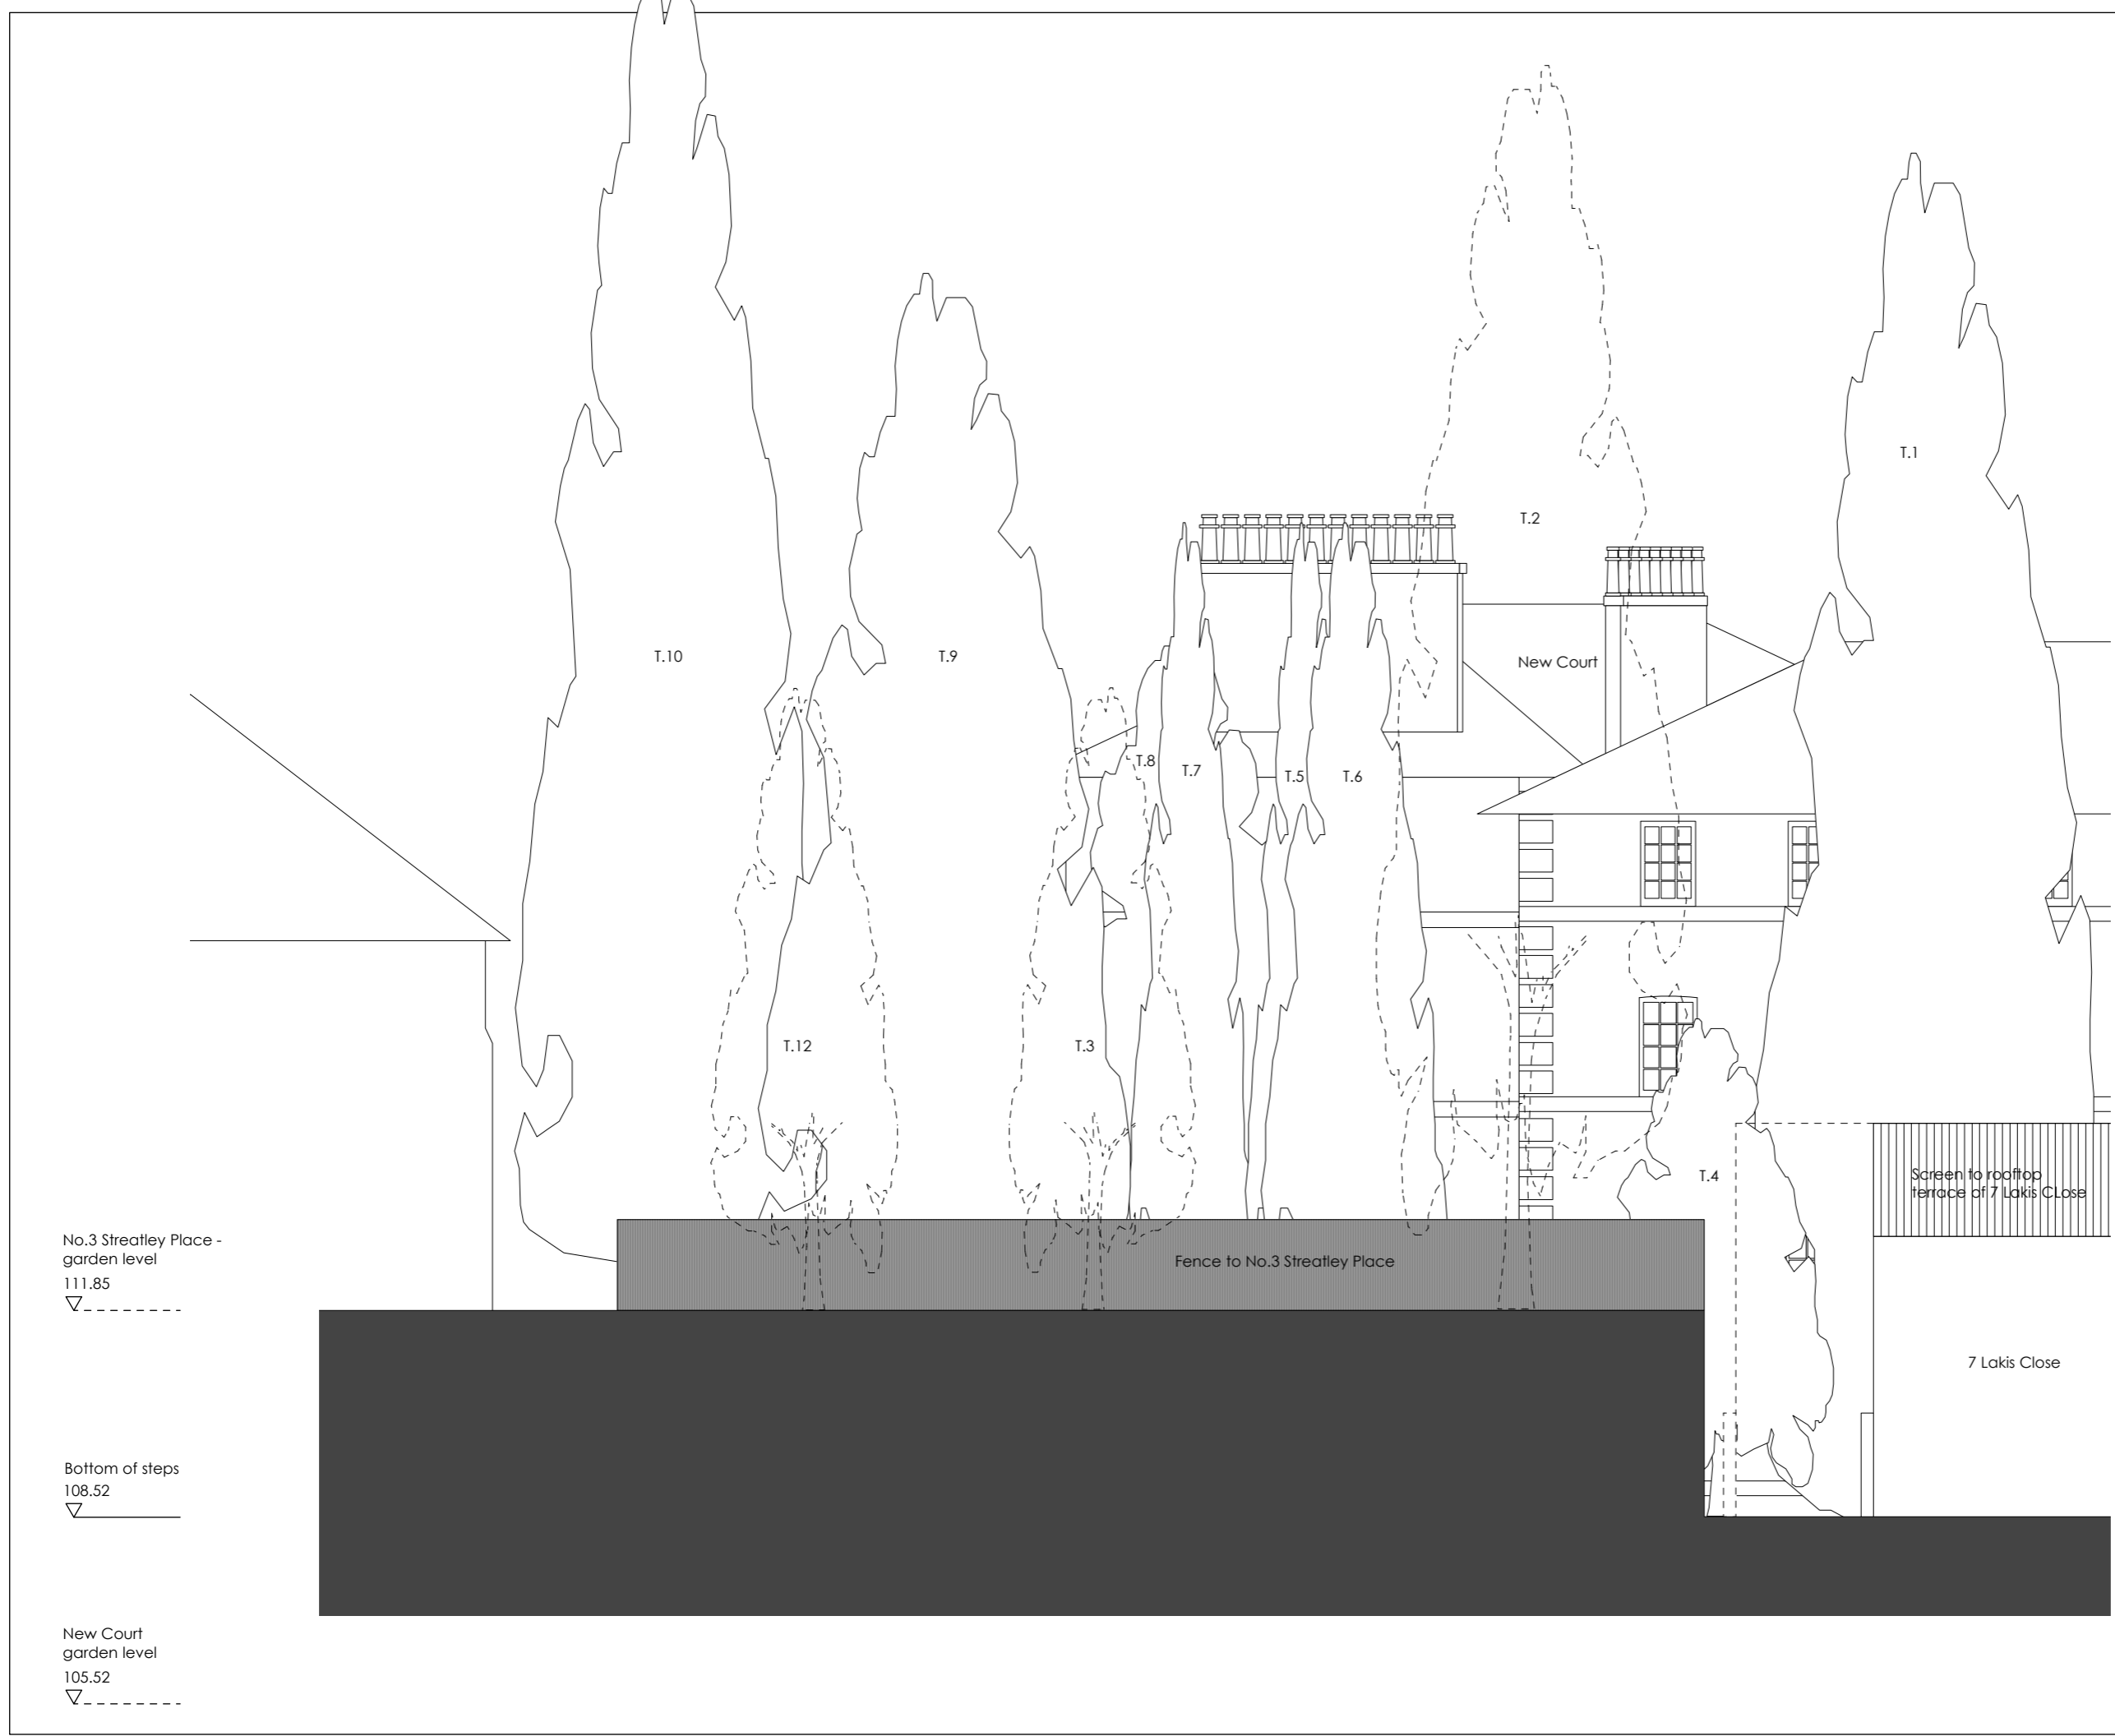

No.3 Streatley Place -
garden level
111.85
▽-----

Bottom of steps
108.52
▽-----

New Court
garden level
105.52
▽-----

Fence to No.3 Streatley Place

Screen to rooftop
terrace of 7 Lakis Close

7 Lakis Close

T.2

T.1

T.10

T.9

New Court

T.7

T.5

T.6

T.8

T.12

T.3

T.4