


This drawing is © of  
Helene Dahm Gullaksen  
Architect ARB

Any dimension shown must be  
checked on site before  
construction or manufacture.

Any errors or omissions to be  
reported to the Architect  
immediately


Refer to Structural Engineers  
drawings for all structural work.

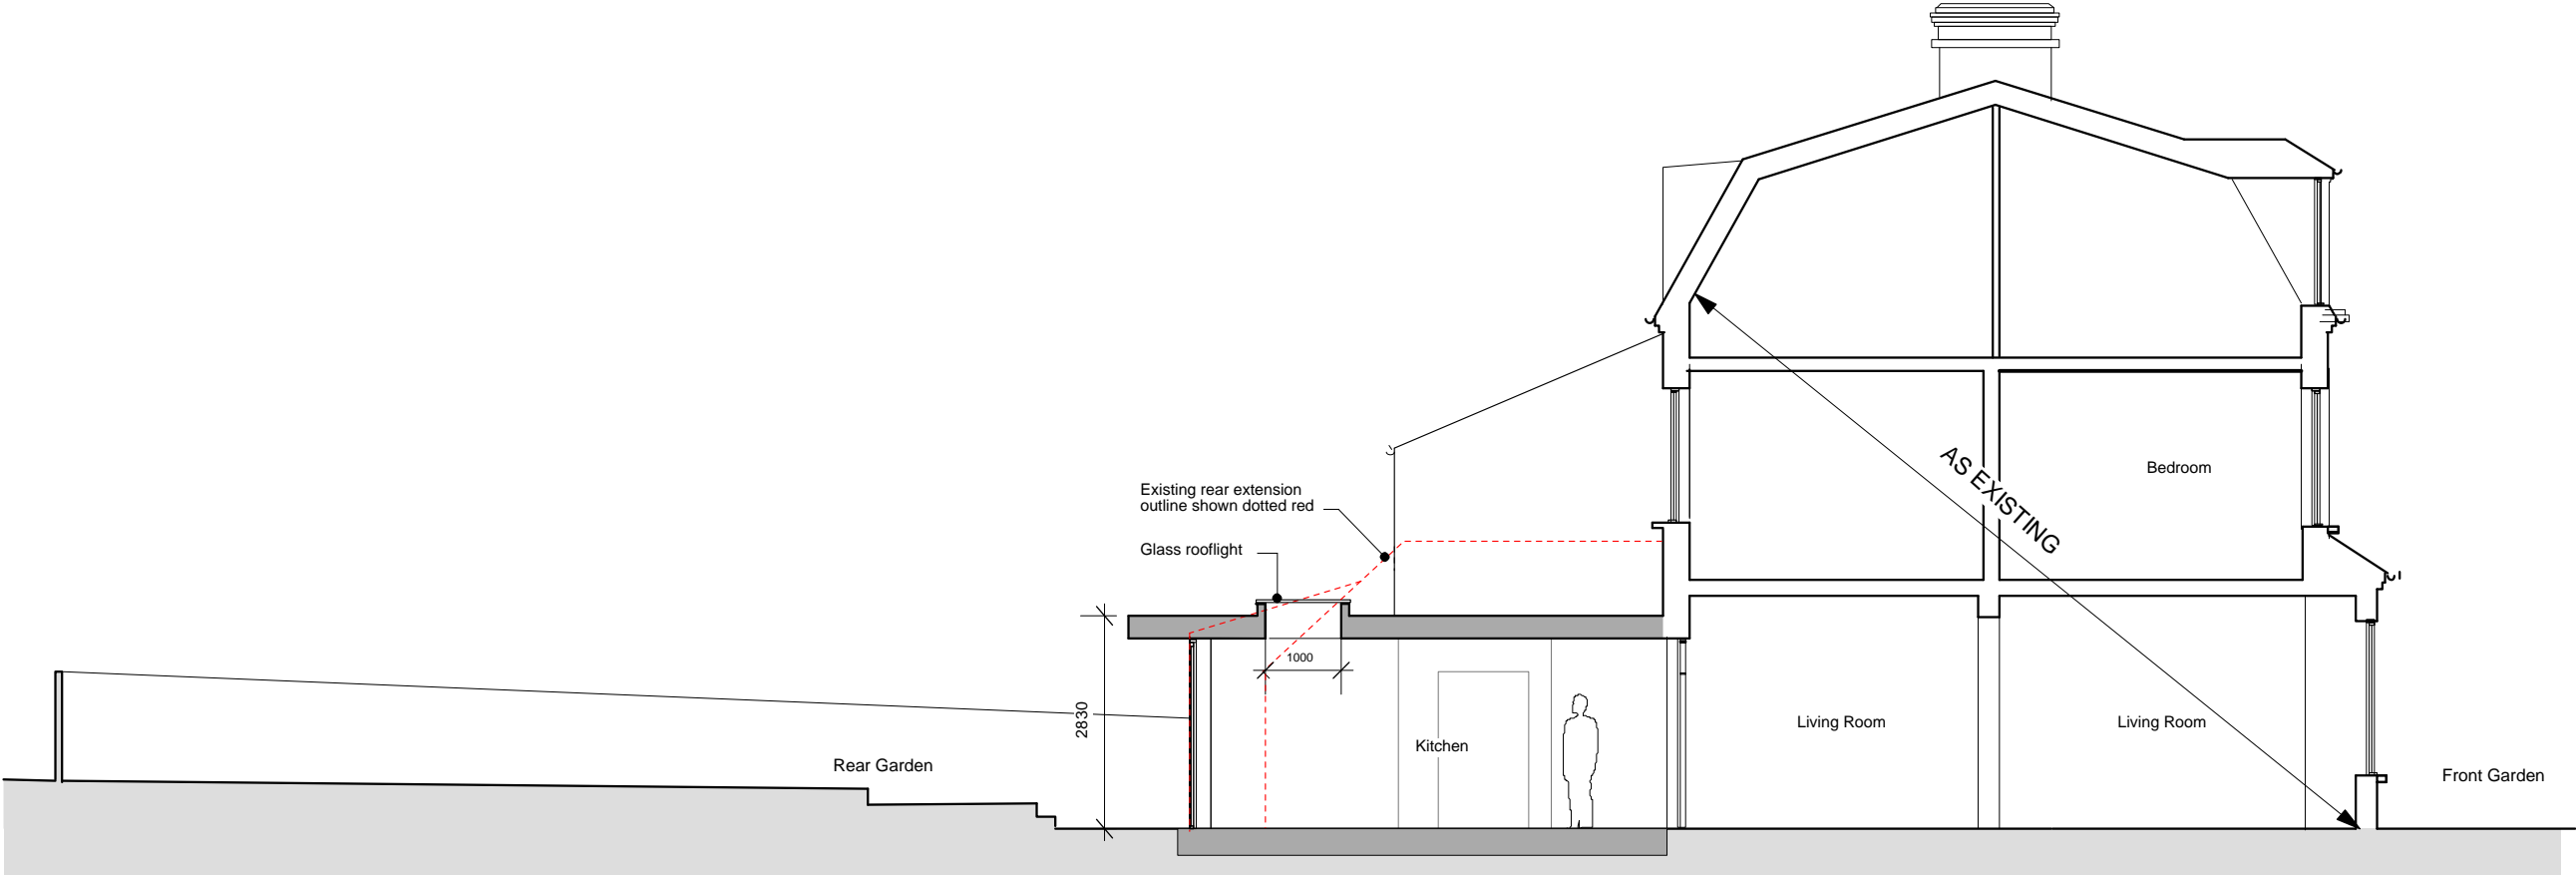

SECTION B-B AS PROPOSED 1:100



SECTION C-C AS PROPOSED

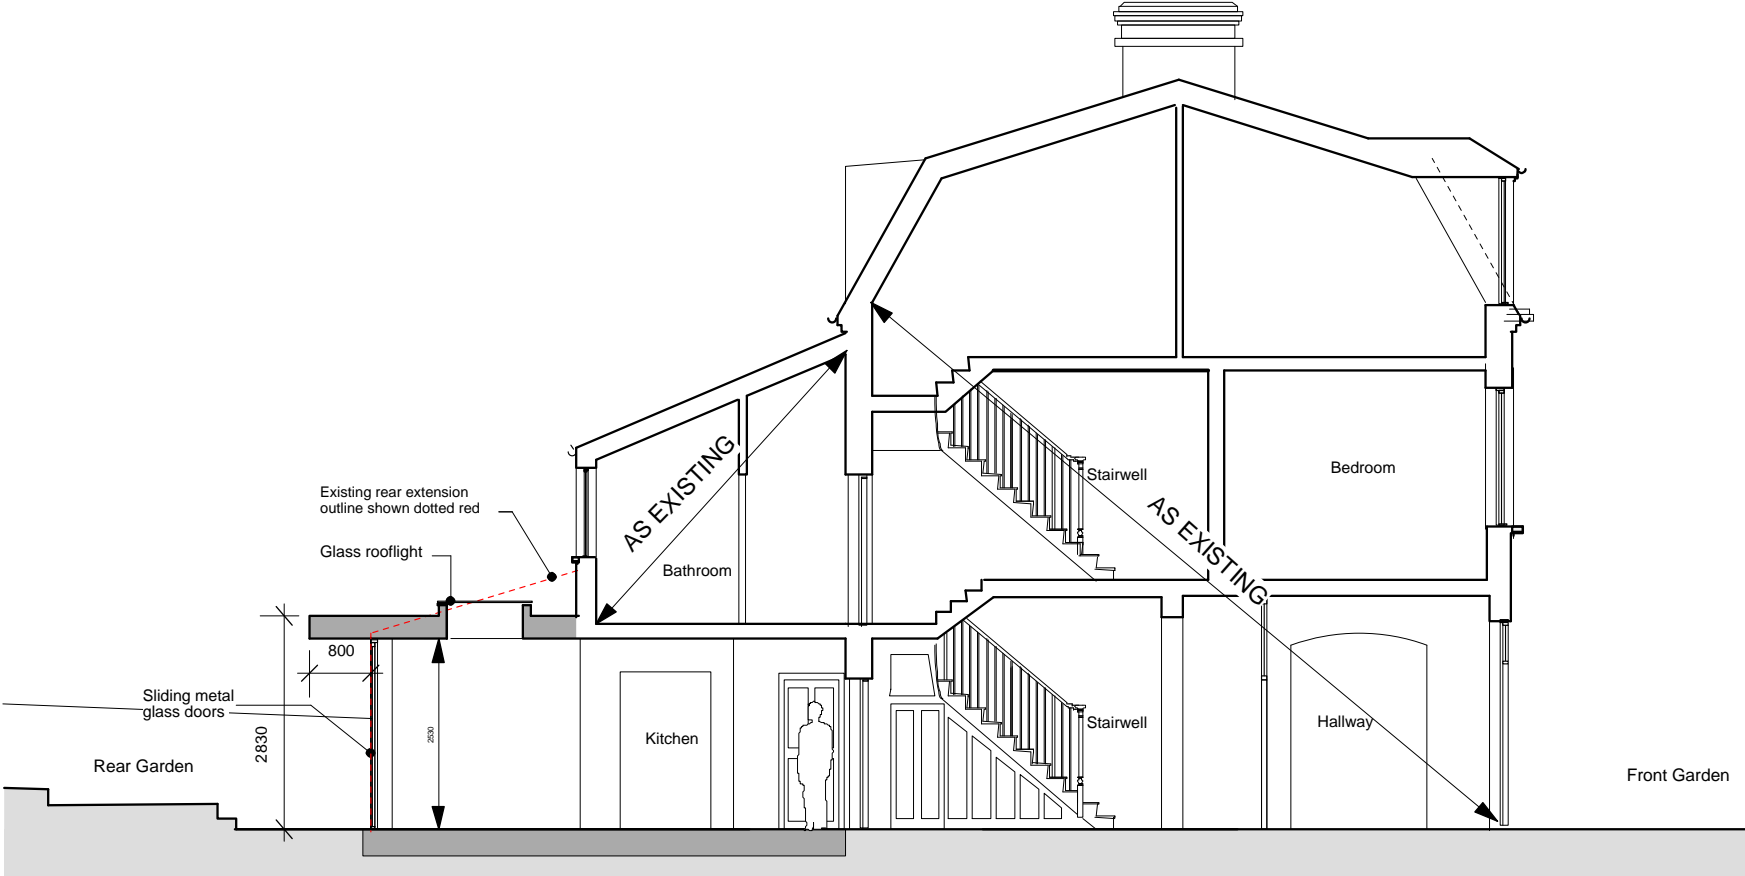

SECTION AA AS PROPOSED 1:100



project  
**Heathdene,  
Vale of Health  
London NW3 1BB**

**Proposed  
Rear Extension**

drawing type  
**Planning**

drawing content

date	23.02.15	drawn by	HG	contr.	HG	scale	1:100@A3
------	----------	----------	----	--------	----	-------	----------

rev.	rev. content	date

client  
**Mr and Mrs Hammond**

**Helene Dahm Gullaksen**  
architect ARB  
90 De Beauvoir Road, London N1 4EN, UK  
Tel: 07905 811115

code	number	Revision
<b>J153</b>	<b>PL</b>	<b>103</b>