



3 Part Elevation
1:20@A1

4 Section Through New Door
1:20@A1

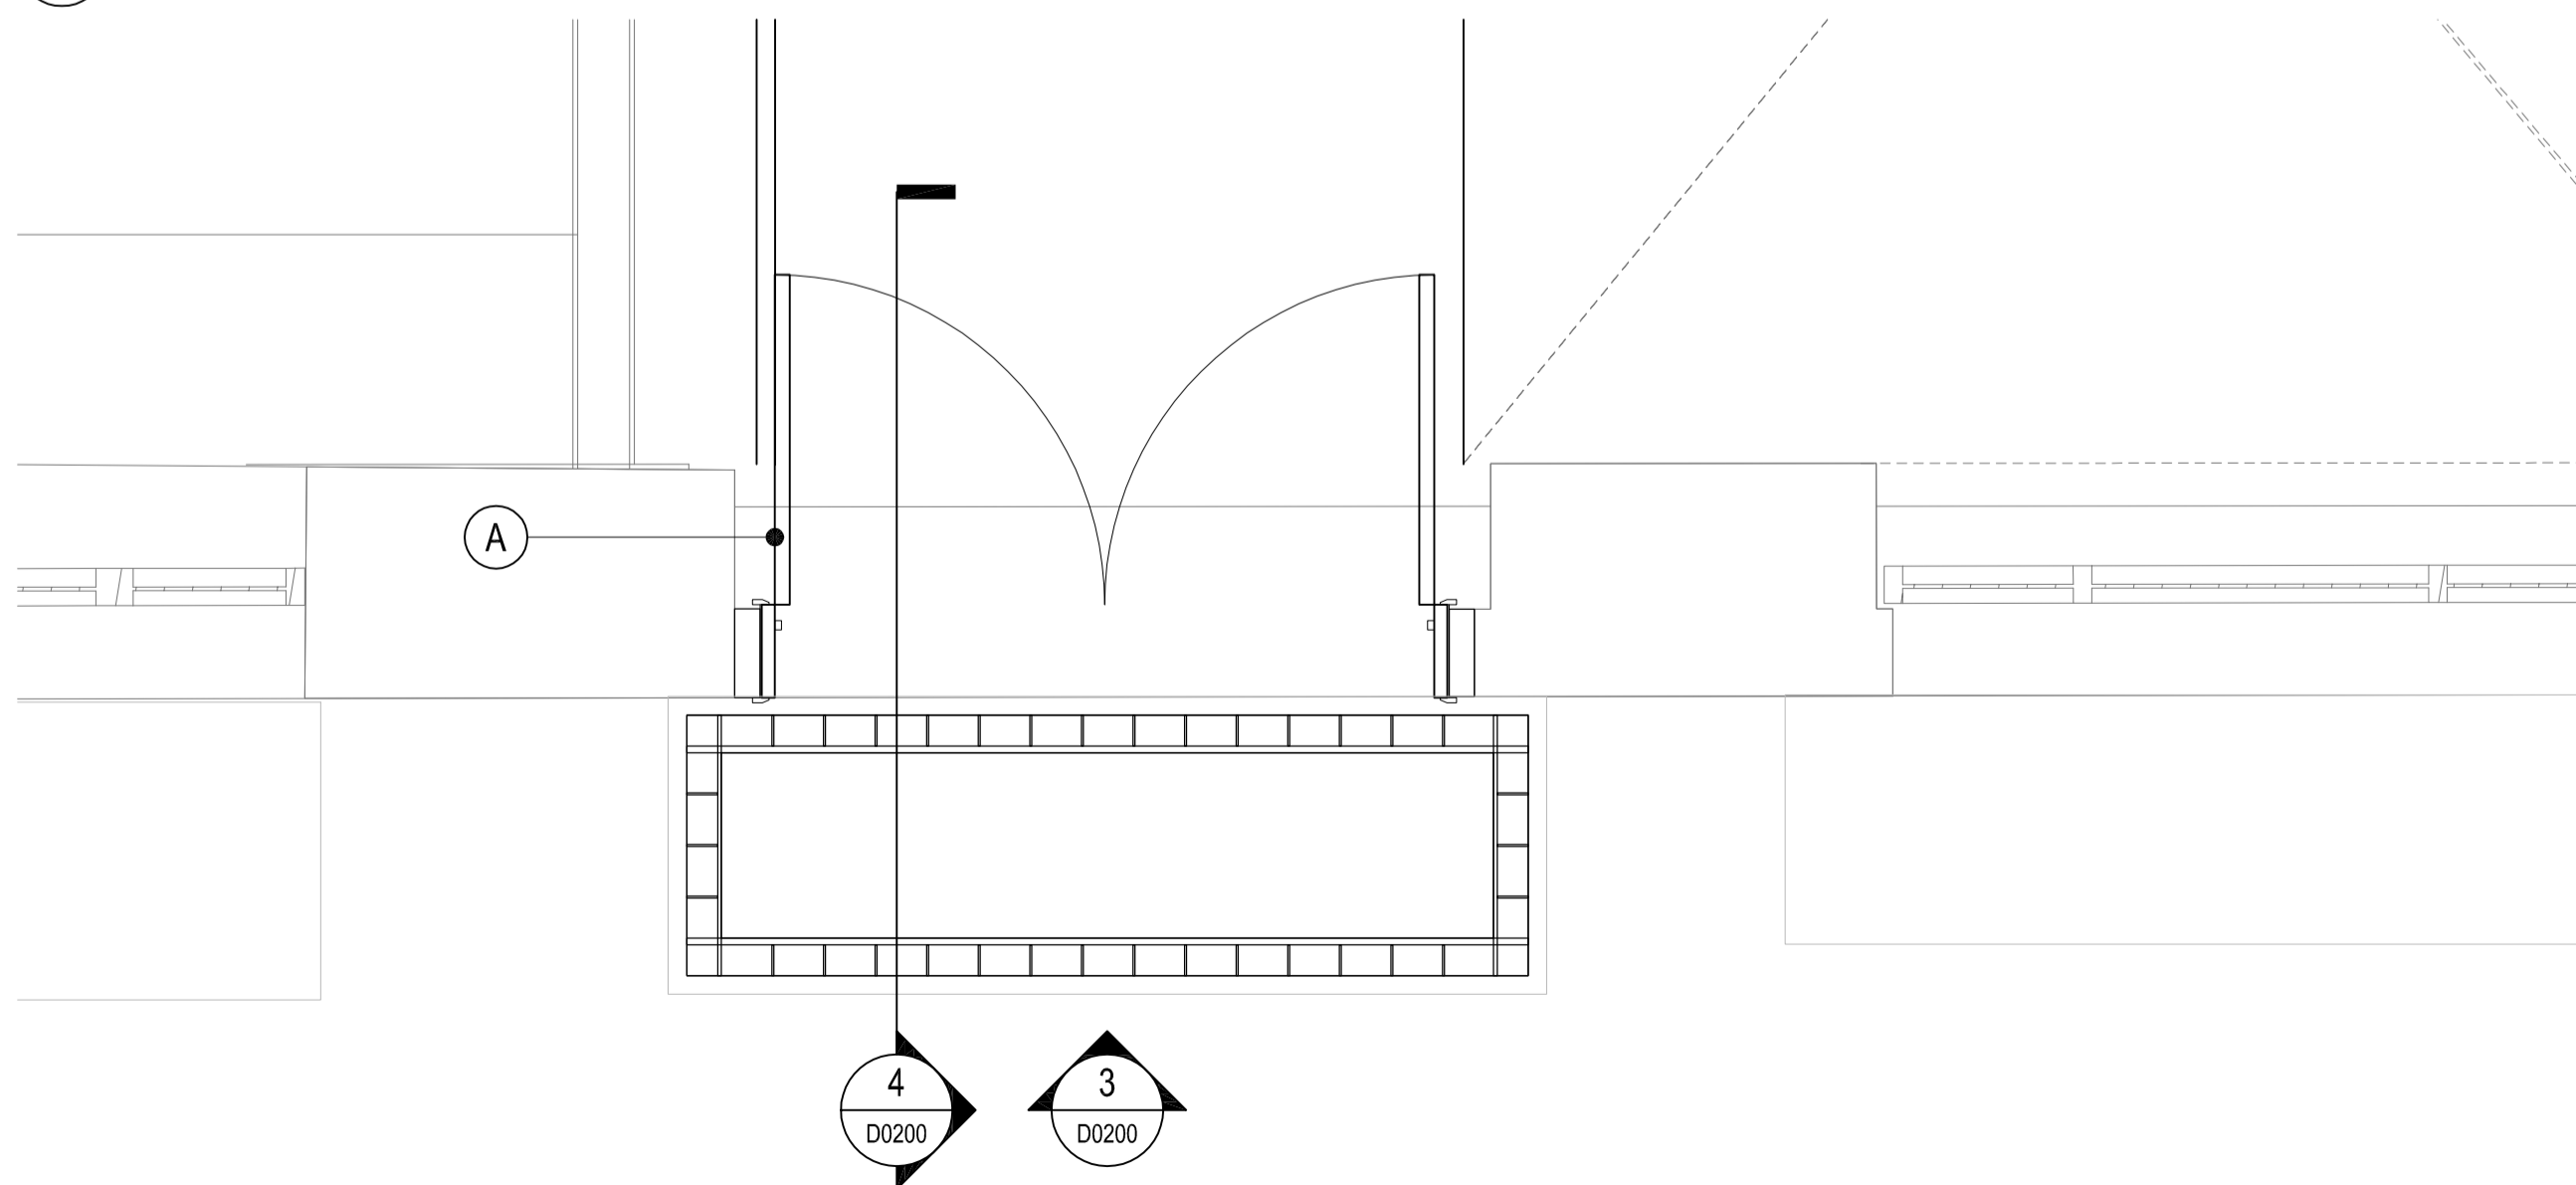

1 Ground Level Part Plan
1:20@A1

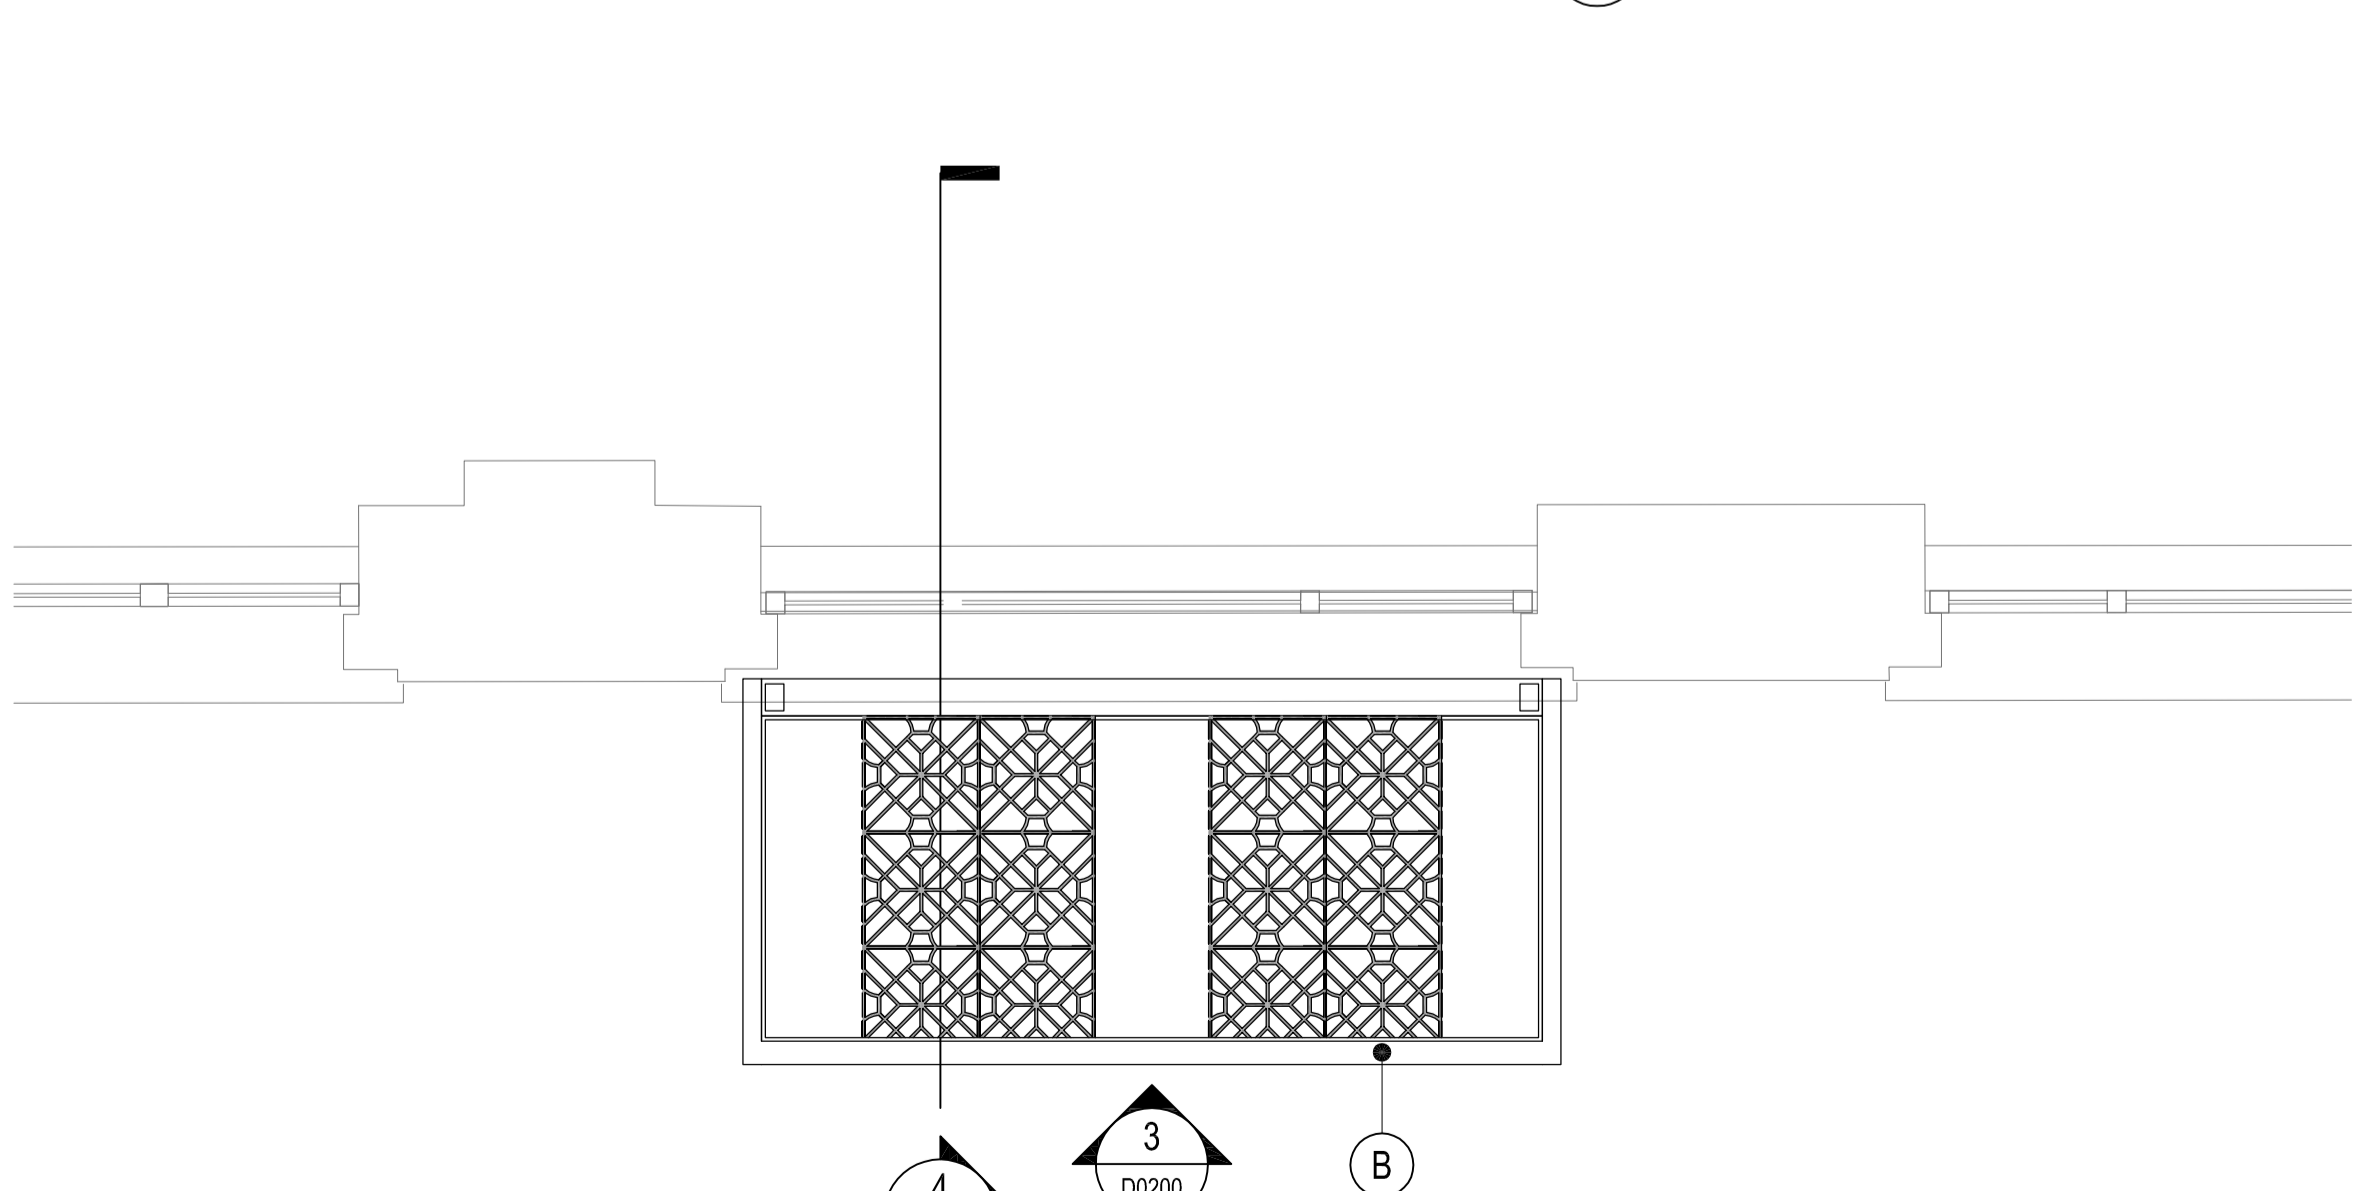

2 Level 1 Part Plan
1:20@A1

CLIENT
STRUCTURAL ENGINEER
SERVICES ENGINEER
CONSULTANT
KEY PLAN

NOTES:
THIS DRAWING IS PROTECTED BY COPYRIGHT.
ALL AREAS HAVE BEEN MEASURED FROM CURRENT DRAWINGS. THEY MAY VARY BECAUSE OF (EG) SURVEY, DESIGN DEVELOPMENT, CONSTRUCTION TOLERANCES, STATUTORY REQUIREMENTS OR RE-DEFINITION OF THE AREAS TO BE MEASURED.

MATERIAL KEY:
A NEW EXTERNAL GRADE TIMBER DOOR WITH PPC DECORATIVE STEELWORK AND GLASS VISION PANEL.
B NEW PPC STEELWORK AND CLEAR GLASS ENTRANCE CANOPY. FINISH TO MATCH MAIN ENTRANCE DOOR DECORATIVE METALWORK.

P2	20.02.15	REVISED FRET PATTERN	EG	KL
P1		Issued for Planning	EG	KL
No.	Date	Comment	Drawn	CHK'd
Revisers				

Issue Status
PRELIMINARY
tp bennett
architecture
interiors
planning
One America Street London SE21 0HE UK +44 (0) 20 7506 2000 www.tpbennett.com

Project
Mishcon de Reya
Africa House

Drawing Title
Rear door plans and elevations
Proposed New Door
Revised Fret Design

Drawn	Date	Scale @ A1	Alt. Ref.
eg	29.09.14	1:20	--
tp bennett Project No.	Drawing Number	Rev	
R7046	D 1200	P2	