



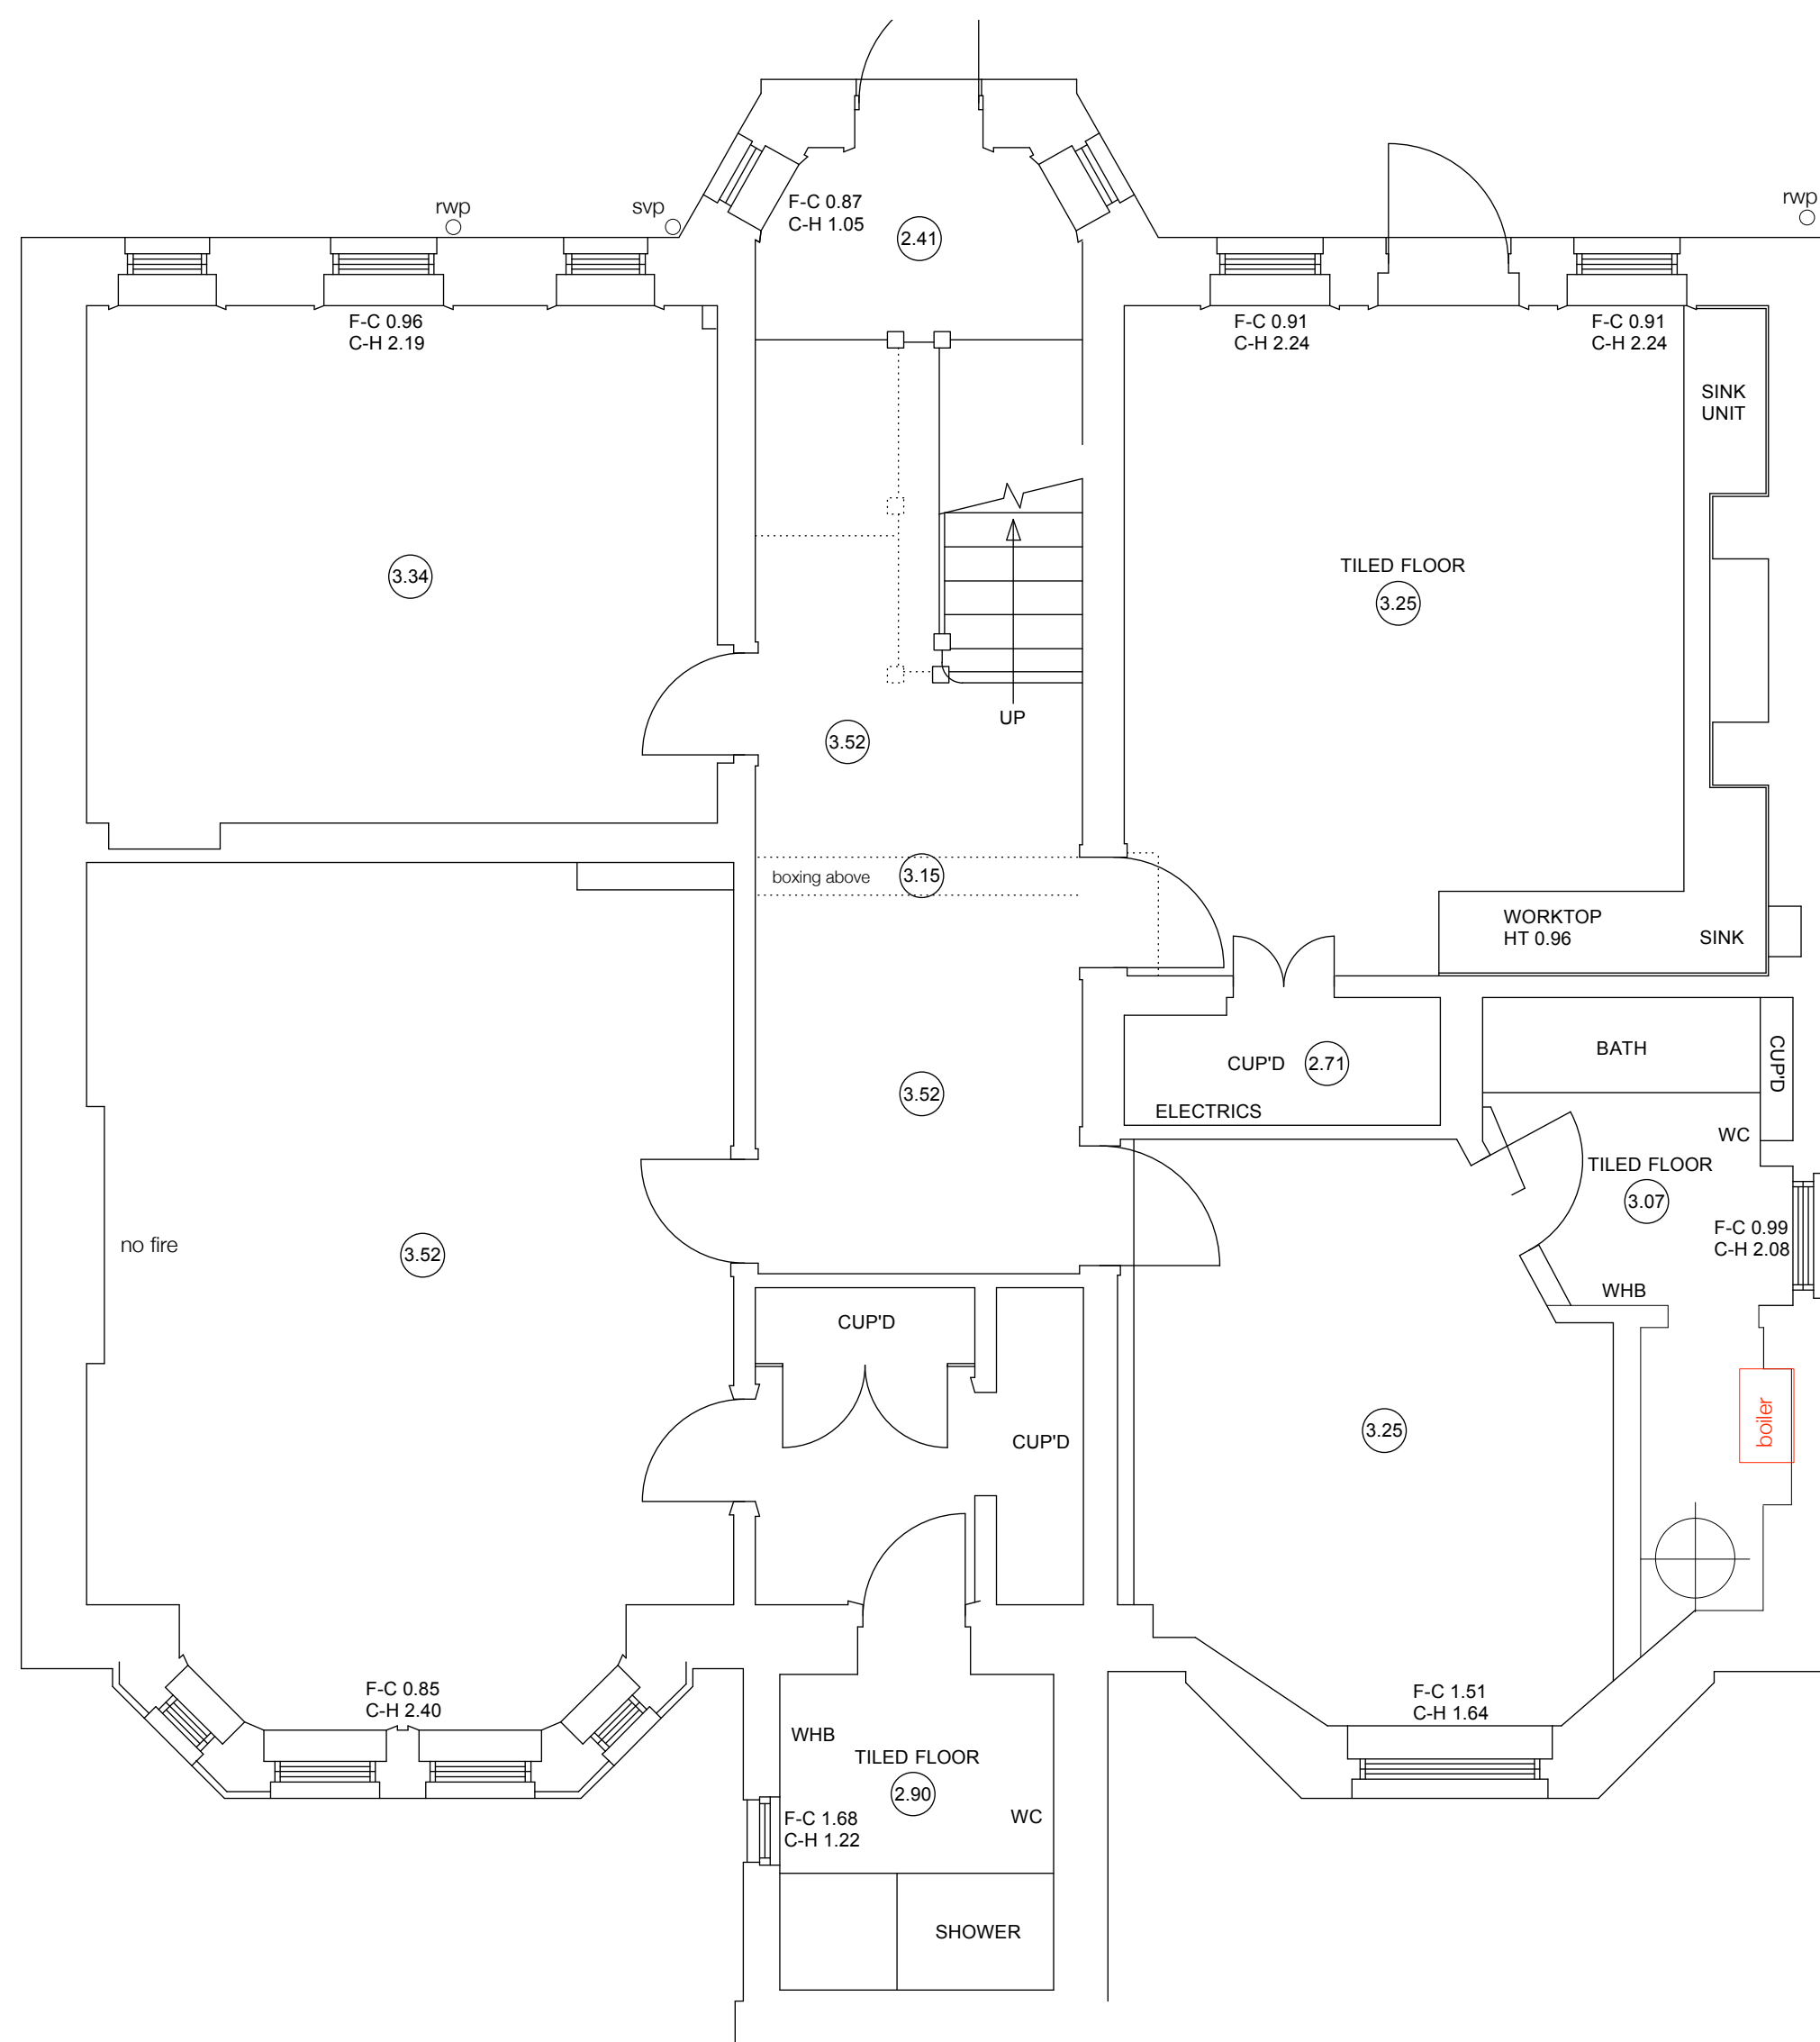

BASEMENT PLAN

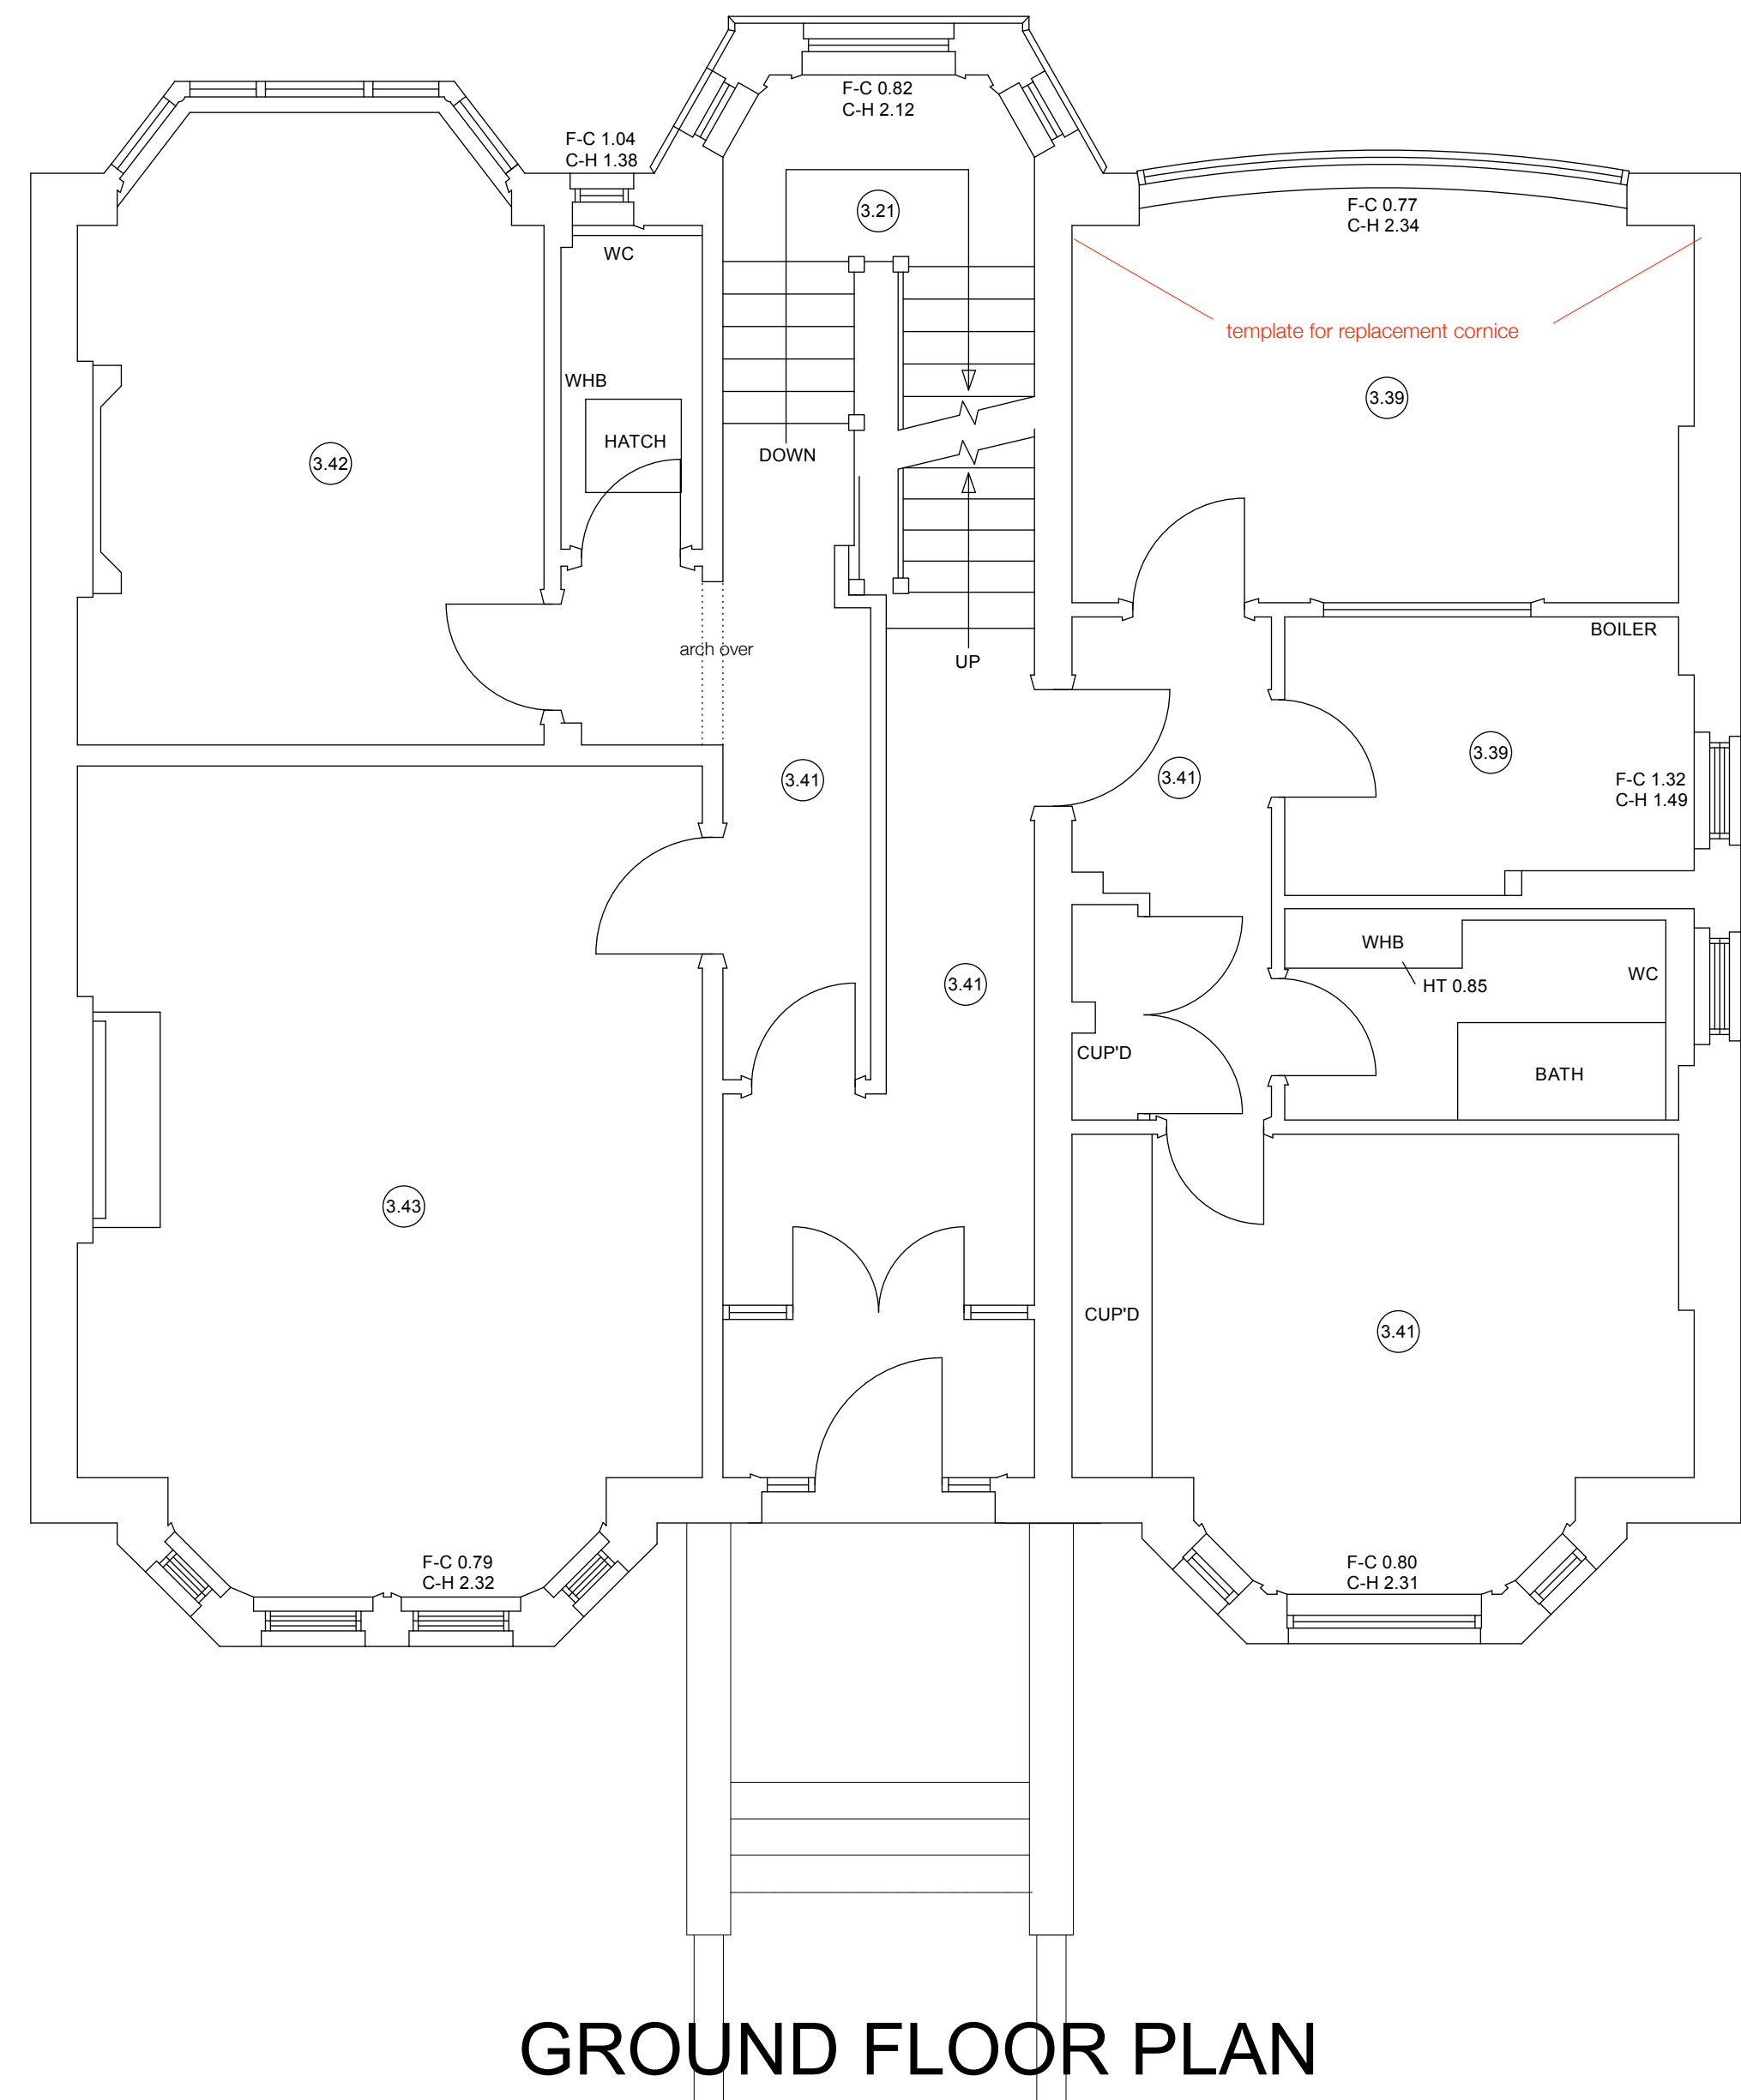

GROUND FLOOR PLAN