



PROPOSED DRAWING



IMAGE REFERENCE FOR EXTERNAL DOOR / IRONMONGERY SPEC TO COMPLY WITH BUILDING CONTROL

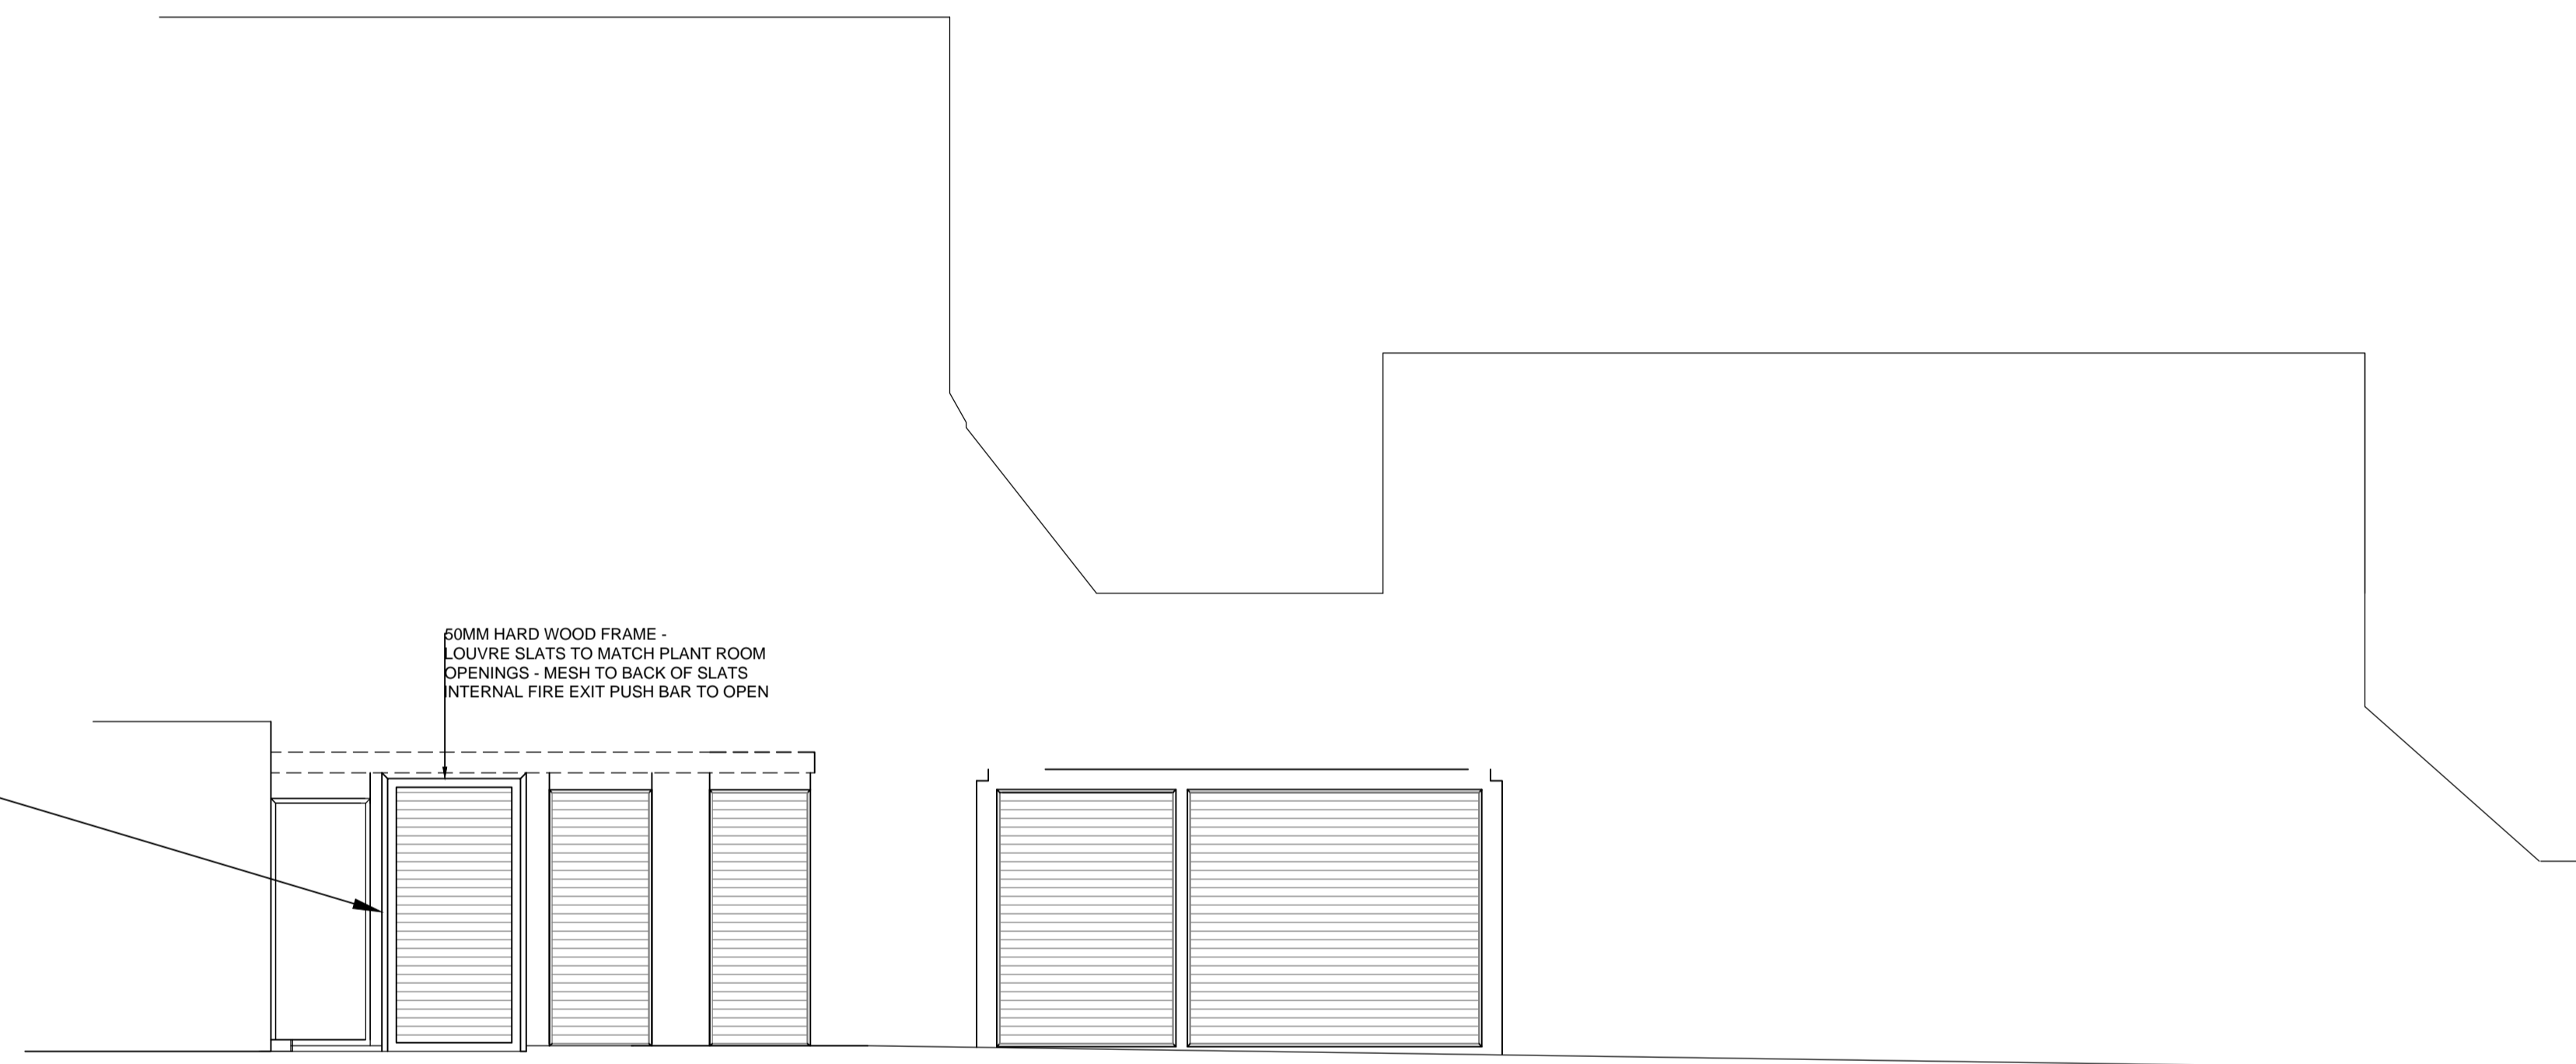

ALEXANDRA PLACE - NORTH FACING ELEVATION
PROPOSED NEW LOUVRE DOOR

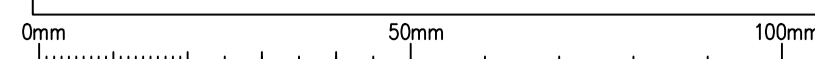

Amendments

| Revision | Comment | Date |
|----------|---------|------|
|----------|---------|------|

Figured dimensions are to be followed in preference to dimensions scaled from drawing. All dimensions to be checked on site by Contractor, and such dimensions to be his responsibility. Drawing errors and omissions to be reported to Contract Administrator.

Client

MARTIN GREENE RAVDEN

Job title

COMFORT COOLING/HEATING SYSTEMS

Drawing title

PLANT ROOM INTERNALS PROPOSED
DRAWINGS
55 LOUDOUN RD, LONDON NW8 0DL


Scale
1:50

Date
21/10/14

Drawn by
BYDS

Checked by
PRN

backyard+design+studios ltd

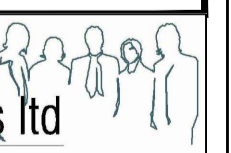

the backyard
93 maidstone rd
london n11 2js
info@backyardds.co.uk

Job No:

MGR-02A

Dwg No:

09.07/M/04REV K-REV1 PVE