

EXISTING ELEVATION -C (SOUTH)

Third F			
Second			
First F			
	1 1 1 1 1 1 1 1 1 1		,,,,,,,,,,,,,,,,,,,,,,,,,,,,,,,,,,,,,,,
[[[[[[[[[[[[[[[[[[[[[[[[[[[[[[[[[[[[[[[//////



Do not scale dimensions from this drawing except for Local Authority planning purposes.

The contractor is responsible for checking dimensions, tolerances and references. Any discrepancies to be verified with the Project Manager before proceeding with the works.

This drawing is copyright to DHP and may not be reproduced in any form without prior written consent.

All current drawings and specifications for the project must be read in conjunction with the designers hazard and environment assessment record.


Scale 1:50


NOTES

Floor Level $\overline{}$

l Floor Level $\overline{}$

Floor Level ____

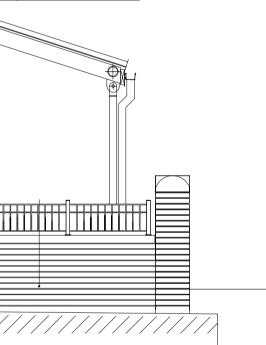

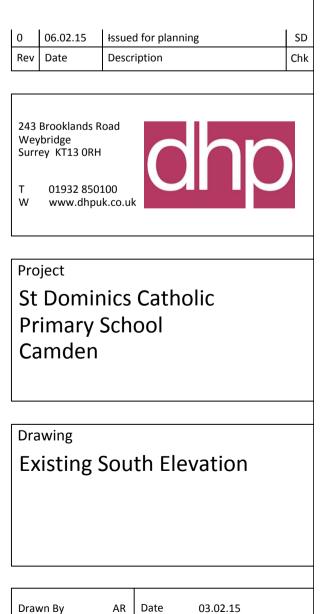

Diawii by	Dute	05.02.1.)
Project Manager	Scale	1:50	
Project No.	Drawing No.		Stage/Rev
4725	1003		P/0

L:\4725 St Dominics Catholic Primary School, Camden\PLANNING APPLICATION FEB 2015 (Aletations to south side)\02 Concept Design (Planning)\01 - Drawing Sheets\4725-1003- Existing Elevations.dwg