


- KEY
- 1. Render
 - 2. Slate
 - 3. Concrete
 - 4. Lead cladding / flashings
 - 5. Brickwork
 - 6. UPVC doors / windows
 - 7. Timber framed doors / windows
 - 8. Steel gates / railings
 - 9. Bronze framed doors / windows
 - 10. Metal canopy

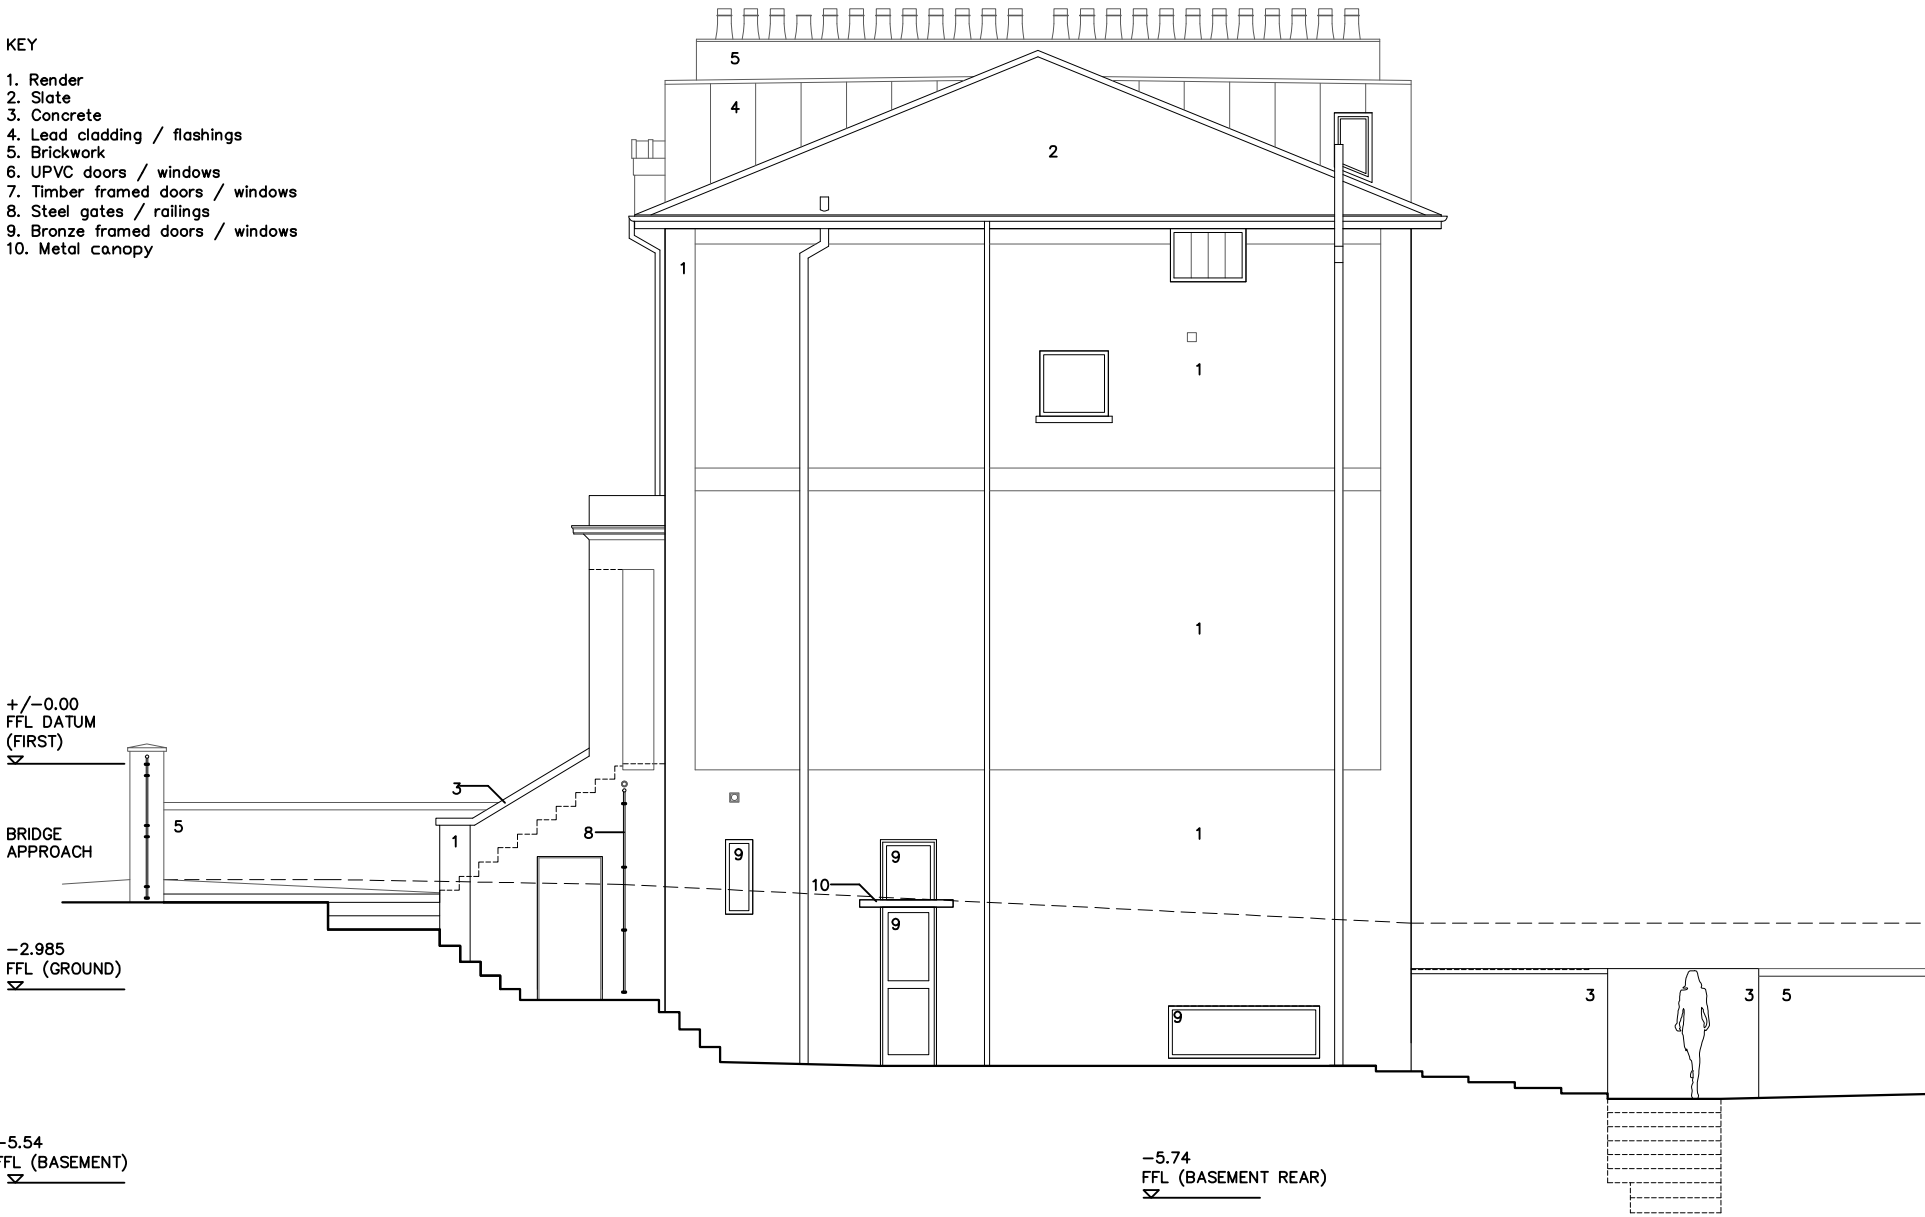

STATUS PLANNING		
PROJECT 1 BRIDGE APPROACH		
TITLE PROPOSED SIDE ELEVATION (NORTH)		
DATE 21.01.15	SCALE 1:100@A3	
FILENAME 1413_PLANNING.DWG		
DRWG No 1413/PL110		
REVS A	DRN CBL	CHKD KG
© copyright Gauld Architecture.Ltd		
The Location and Size of Existing Features are Indicative Only. Site Measurements must be made for Accurate Dimensions		