


0M 10M

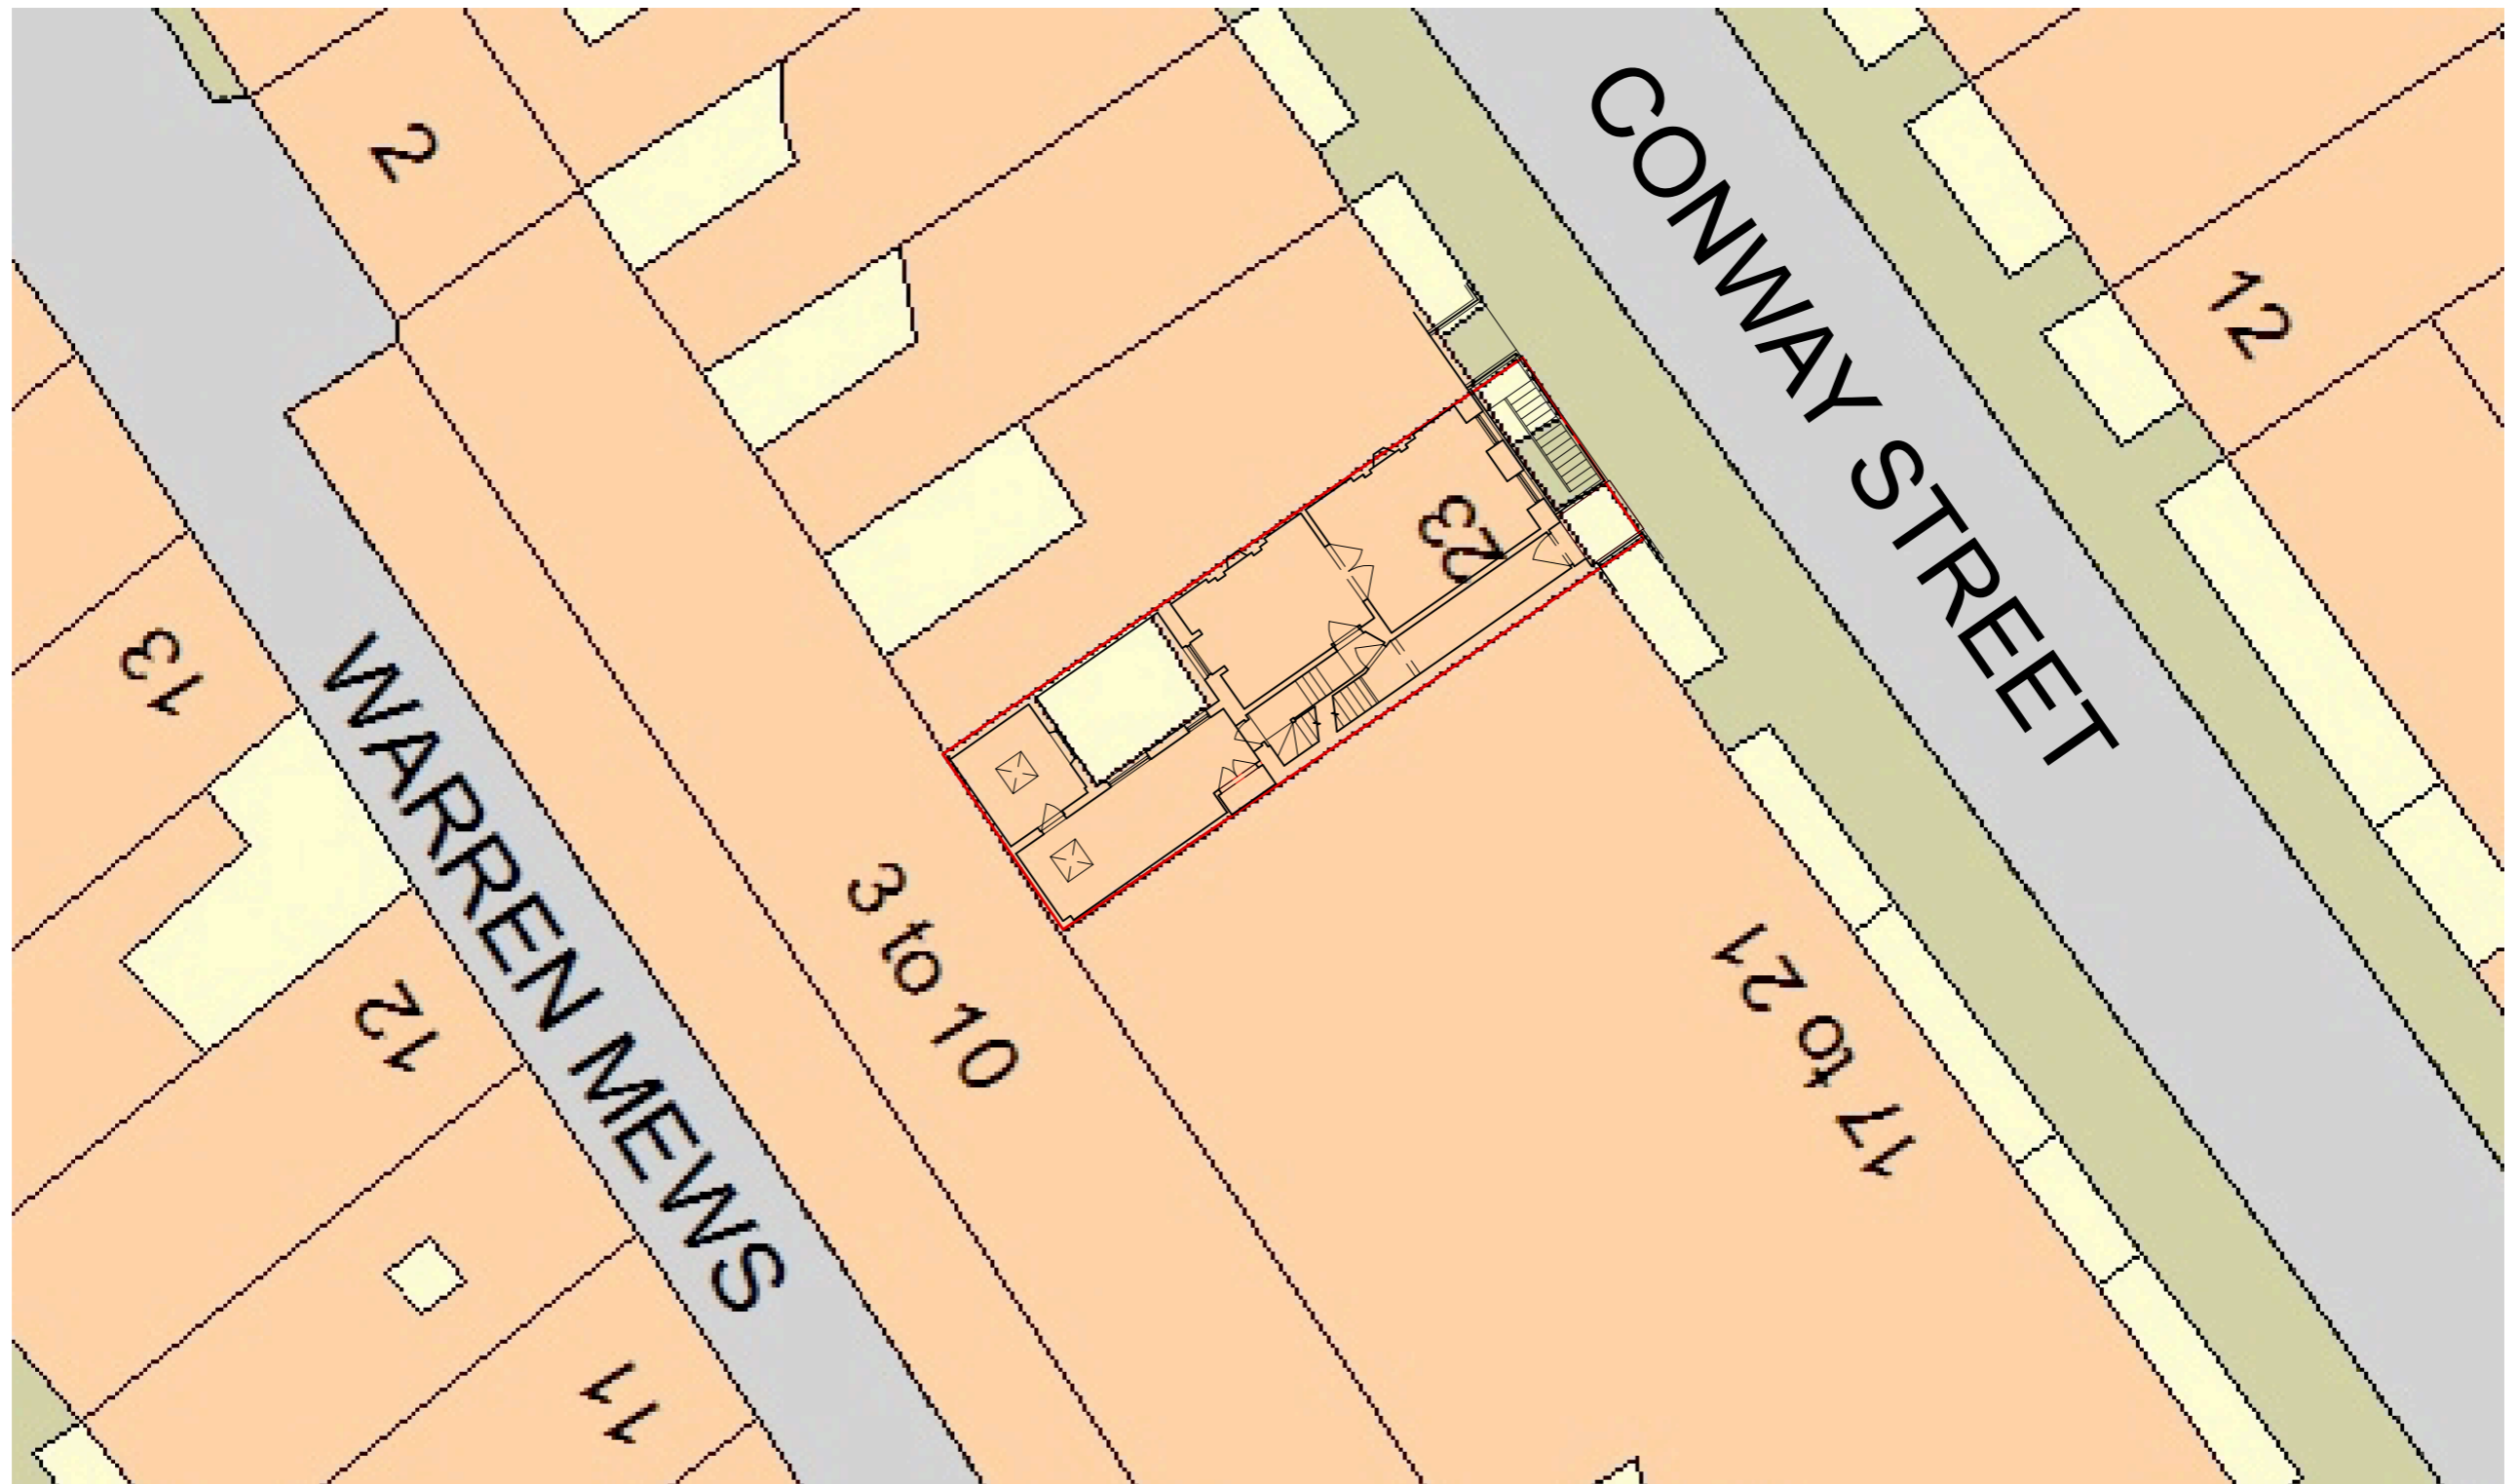


NOTES

Architecture for London Limited

This drawing is copyright. All rights reserved.
Do not scale from this drawing: work from figured
dimensions only.

82-84 Clerkenwell Road London EC1M 5RF
e: mail@architectureforlondon.co.uk

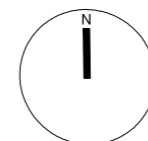

afl

t: 0207 127 0696

w: www.architectureforlondon.co.uk

PROJECT TITLE 23 CONWAY STREET
DRAWING TITLE BLOCK PLAN
DWG STATUS PLANNING

DRAWN	BR	FILE xxx	DATE	29-01-14	REVISION	
CHECKED	LH	JOB NO. 1407	SCALE	1: 200 @ A3	DWG NO.	102