



WORKS KEY

- AREA TO BE DEMOLISHED
- ITEMS TO BE DEMOLISHED

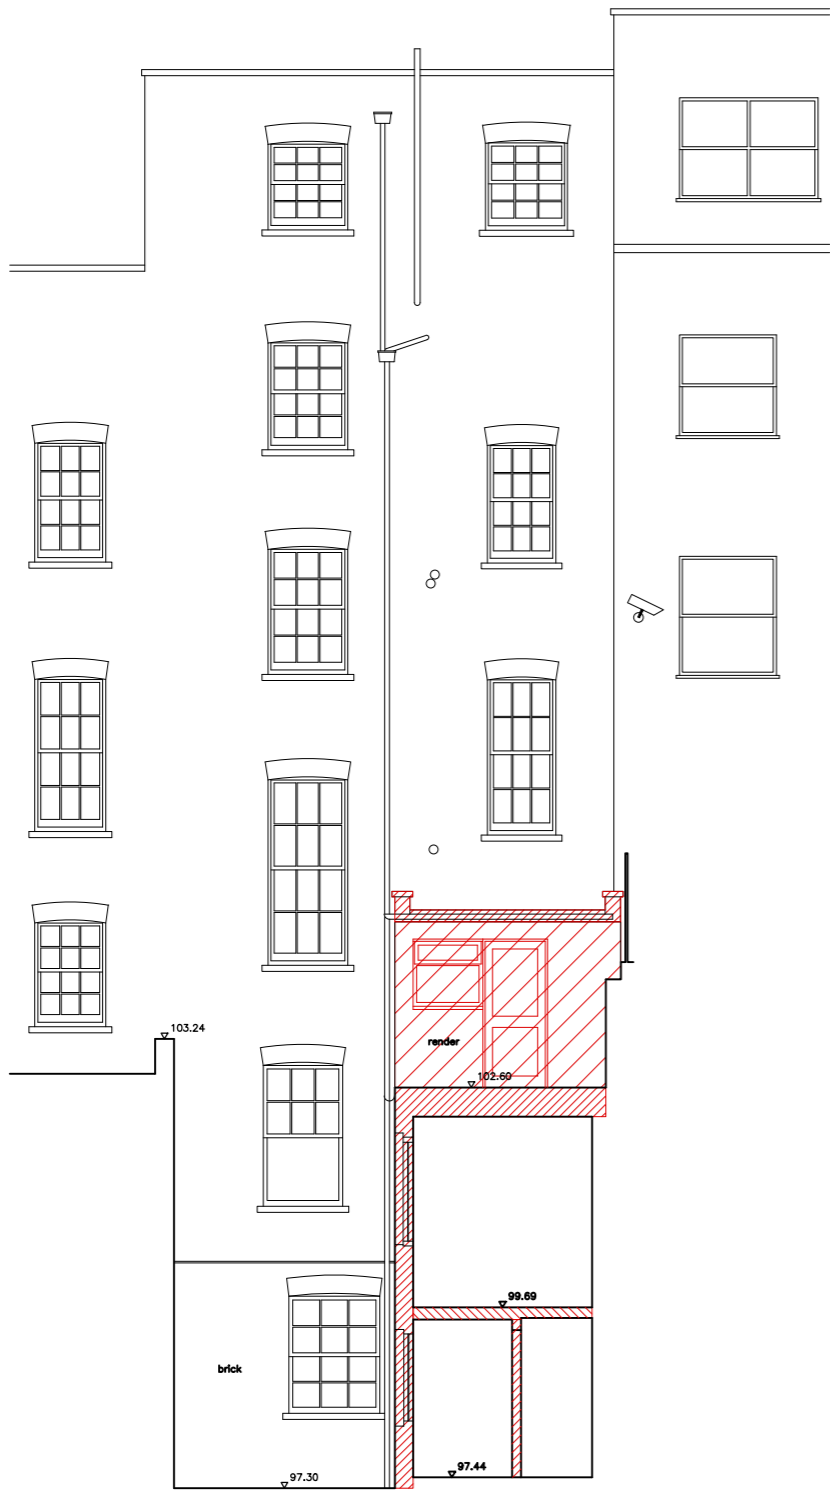

EXISTING

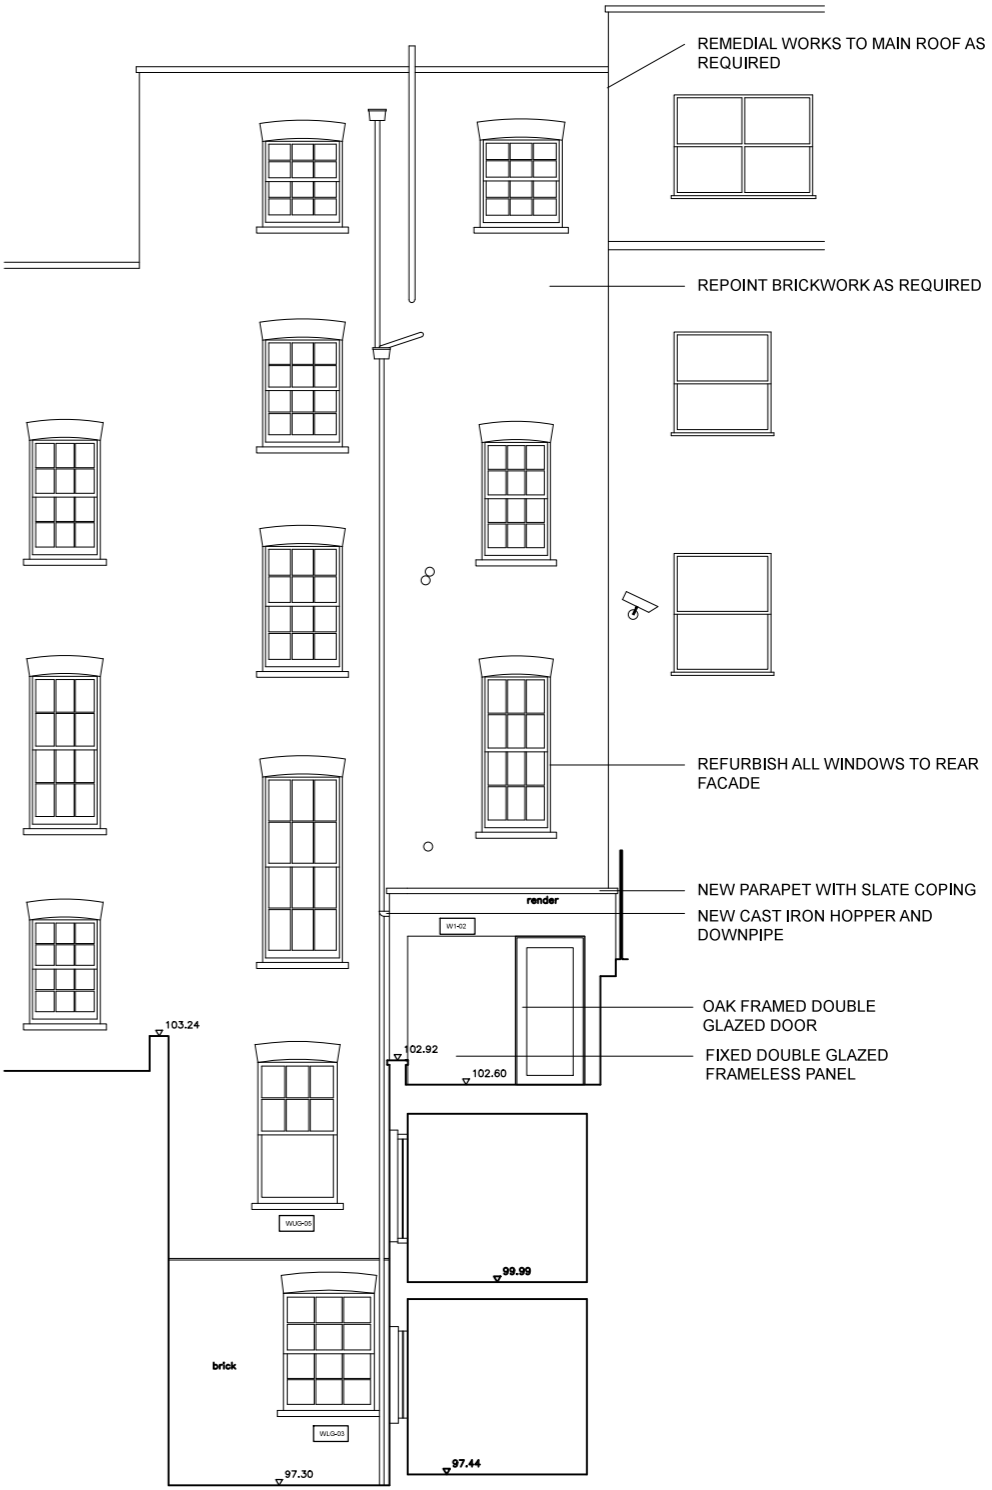

PROPOSED

NOTES

Architecture for London Limited

This drawing is copyright. All rights reserved.
Do not scale from this drawing: work from figured
dimensions only.



82–84 Clerkenwell Road London EC1M 5RF
e: mail@architectureforlondon.co.uk



t: 0207 127 0696
w: www.architectureforlondon.co.uk

PROJECT TITLE 23 CONWAY STREET						
DRAWING TITLE EX & PR SECTION DD						
DWG STATUS PLANNING						
DRAWN	BR	FILE	xxx	DATE	29-01-14	REVISION
CHECKED	LH	JOB NO.	1407	SCALE	1:100 @ A3	DWG NO. 113