



KILBURN HIGH ROAD

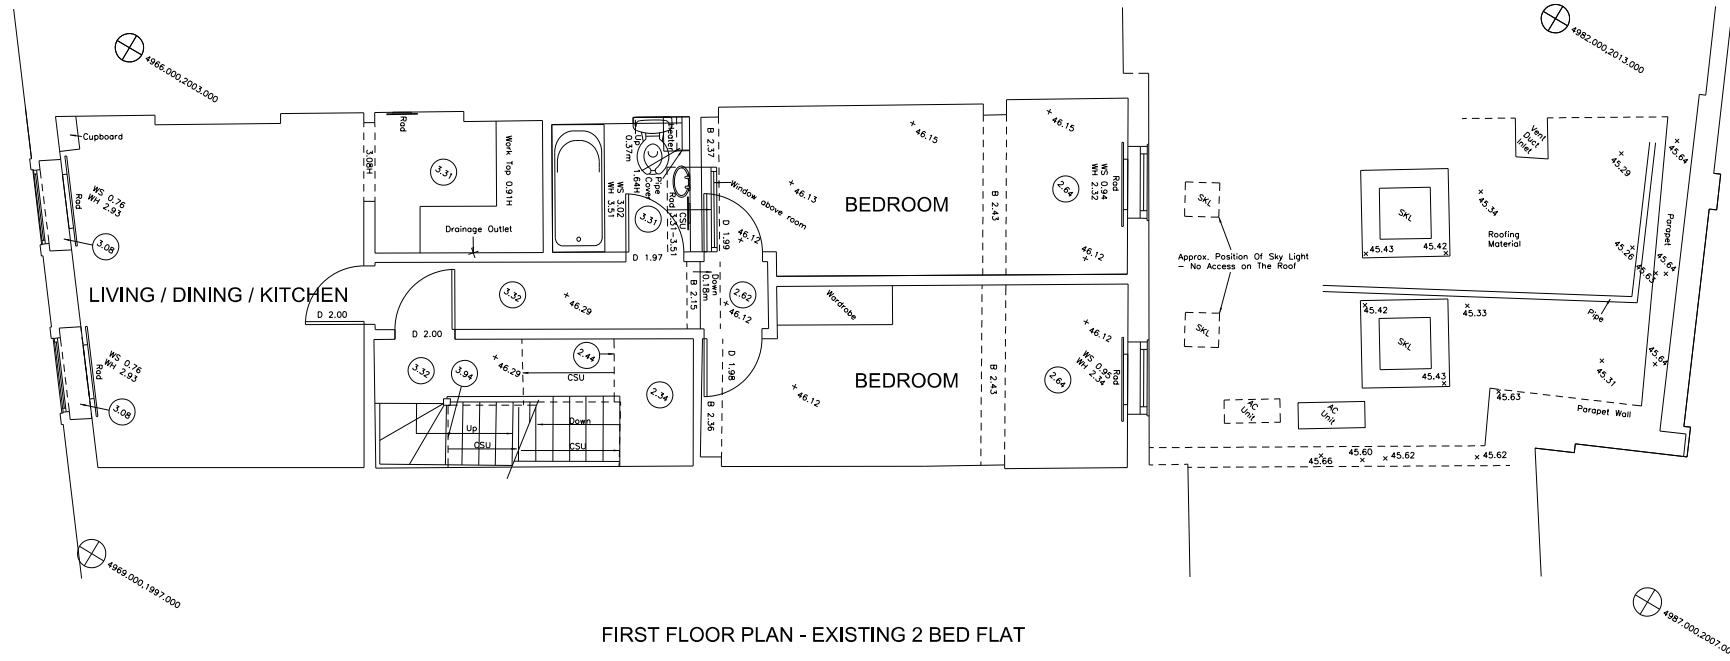

GAMES COURT

FIRST FLOOR PLAN - EXISTING 2 BED FLAT

KILBURN HIGH ROAD

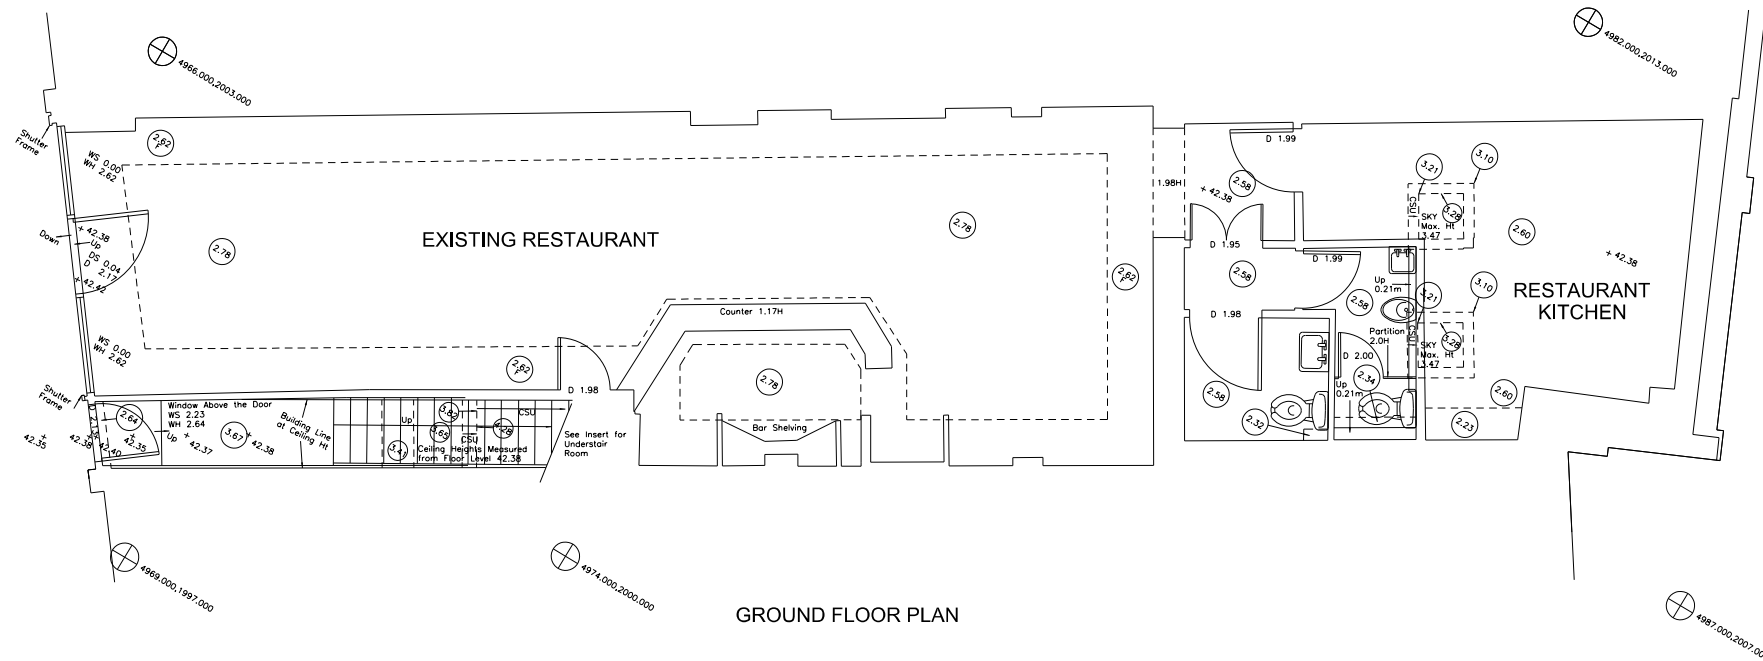


GAMES COURT


GROUND FLOOR PLAN

ROOM UNDER STAIRS


NORTH

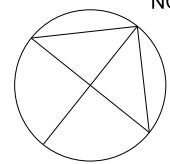

KILBURN HIGH ROAD

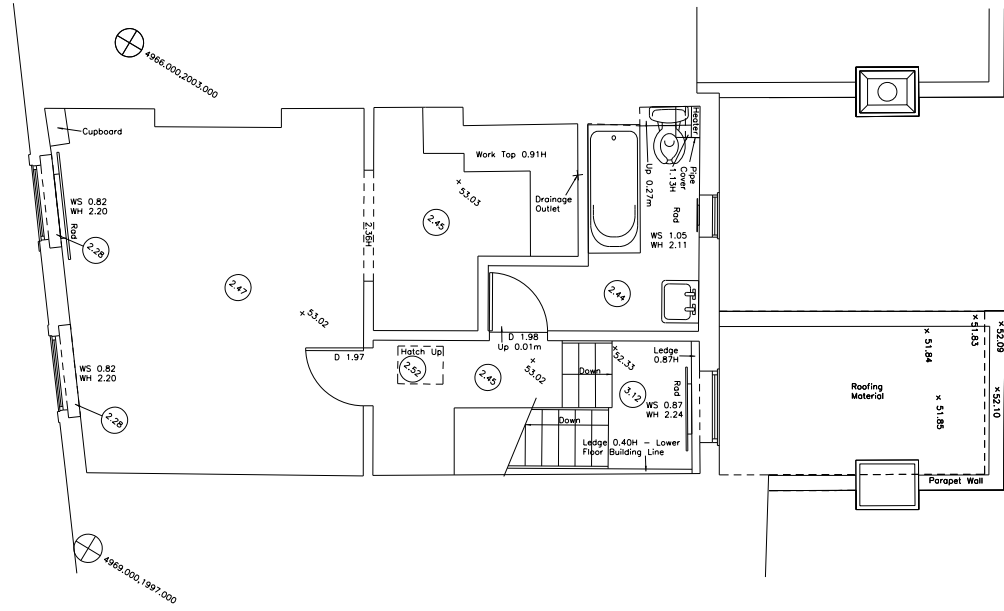


THIRD FLOOR PLAN - EXISTING STUDIO FLAT

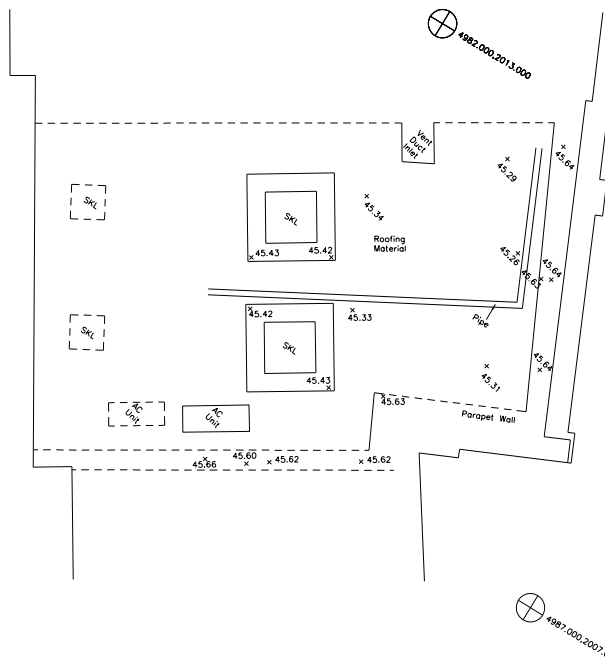


GAMES COURT

KILBURN HIGH ROAD

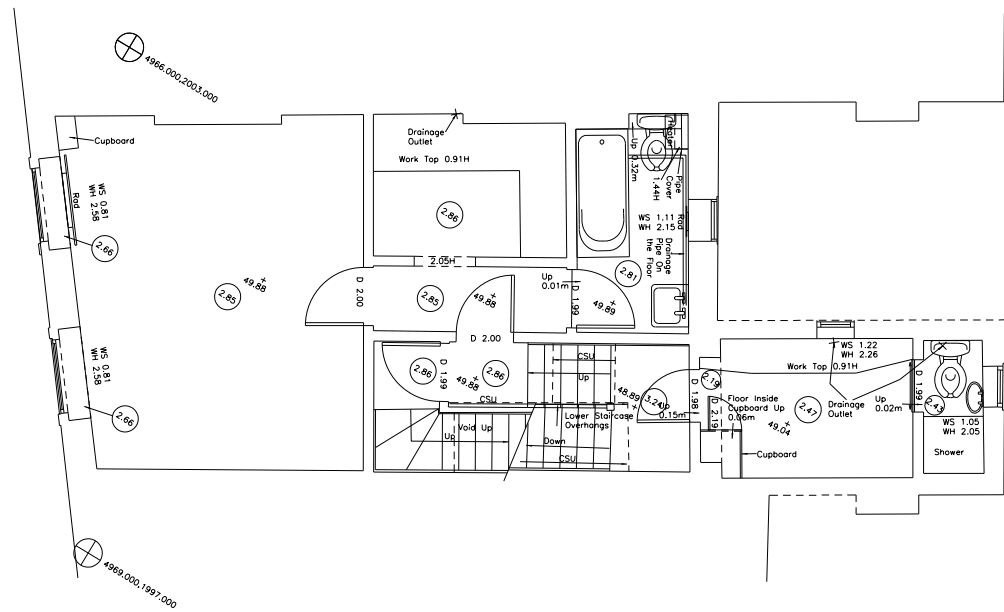


SECOND FLOOR PLAN - EXISTING STUDIO FLAT

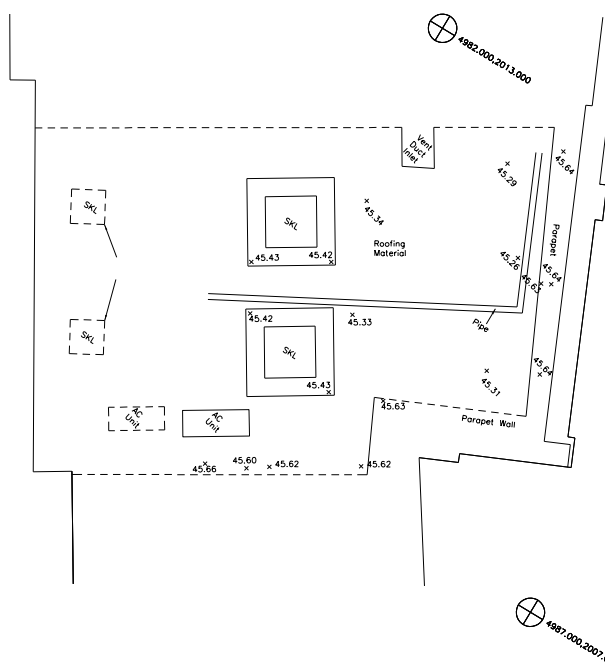


GAMES COURT


NORTH

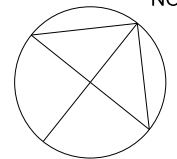


KILBURN HIGH ROAD

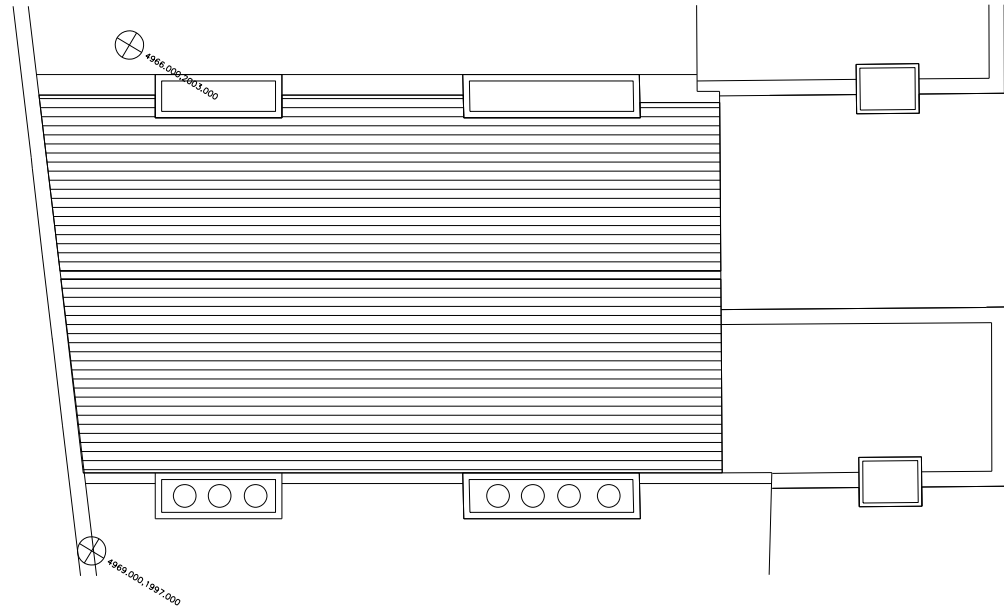

ROOF PLAN

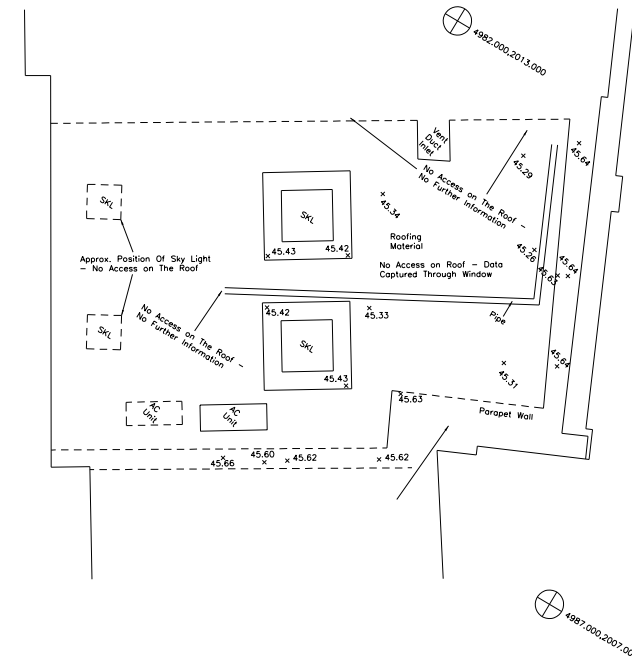

GAMES COURT

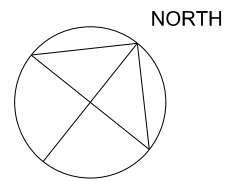




Datum 40.00m

ELEVATION A

EXISTING KILBURN HIGH ROAD ELEVATION

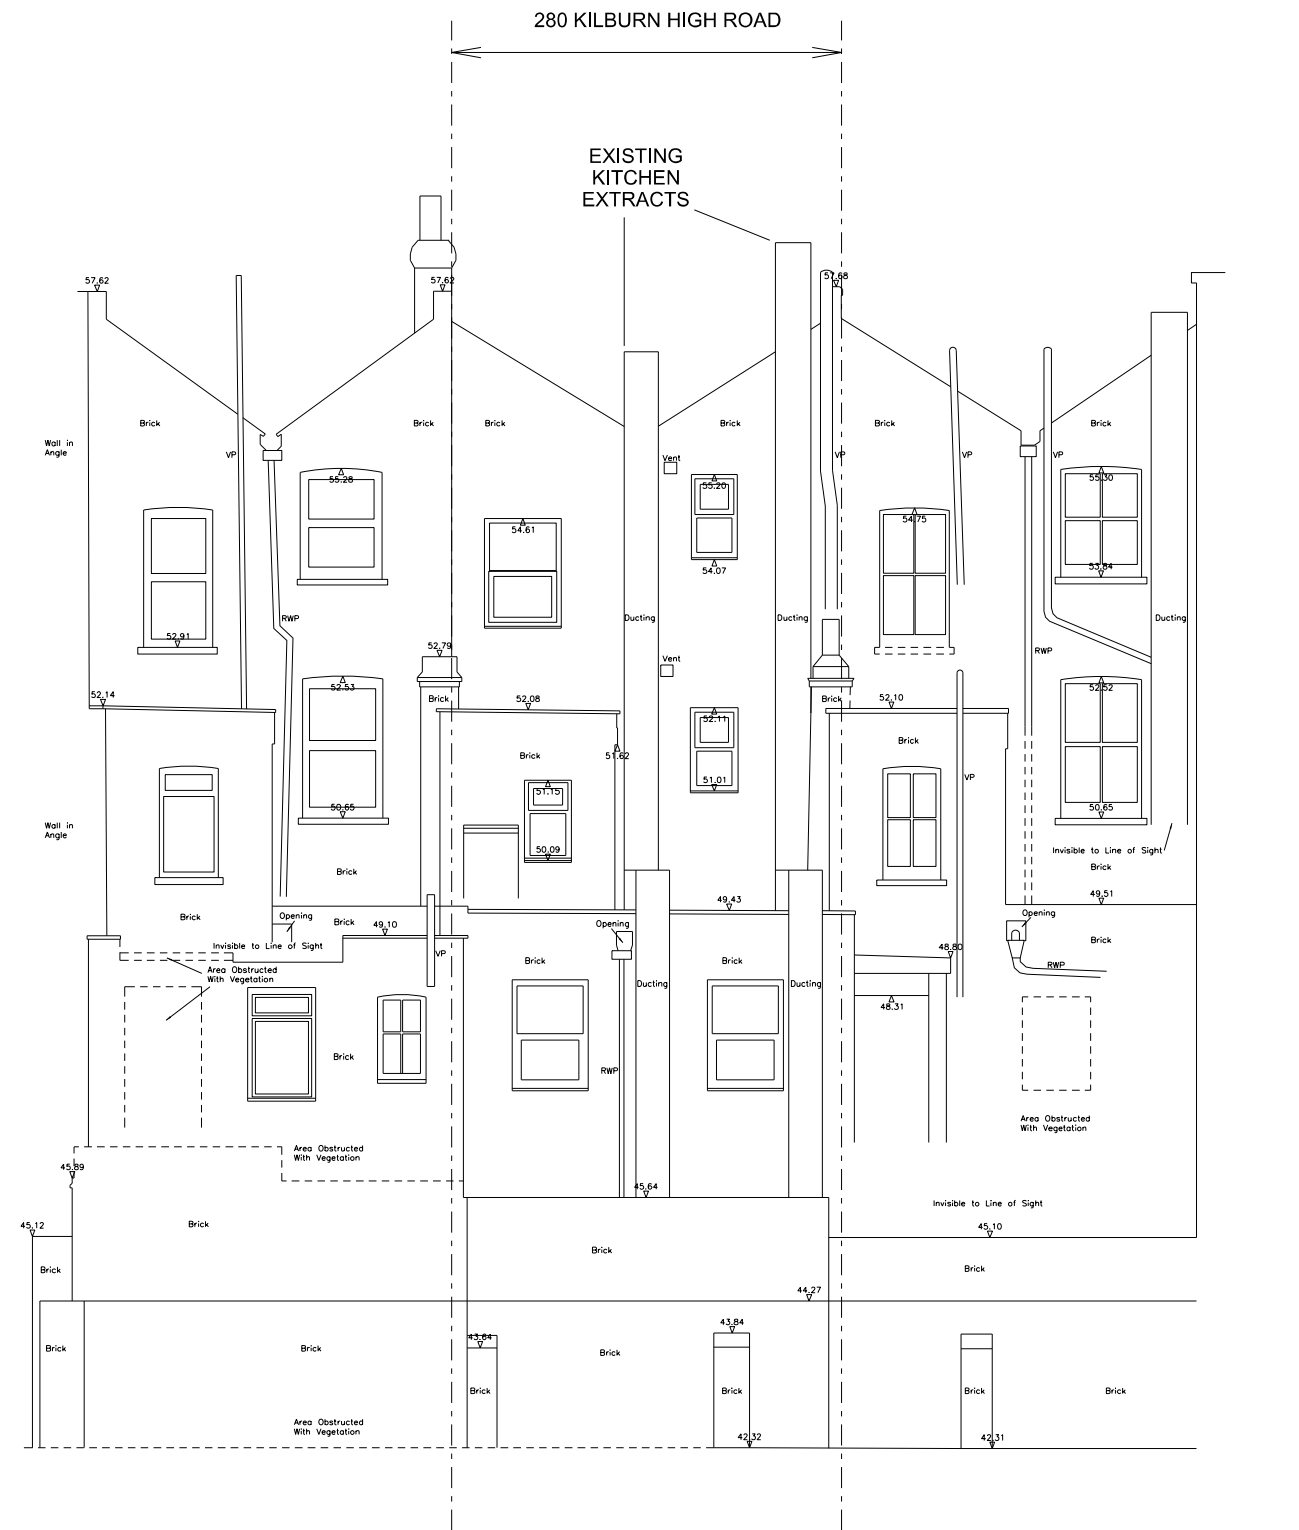


Datum 40.00m

ELEVATION B

EXISTING REAR ELEVATION



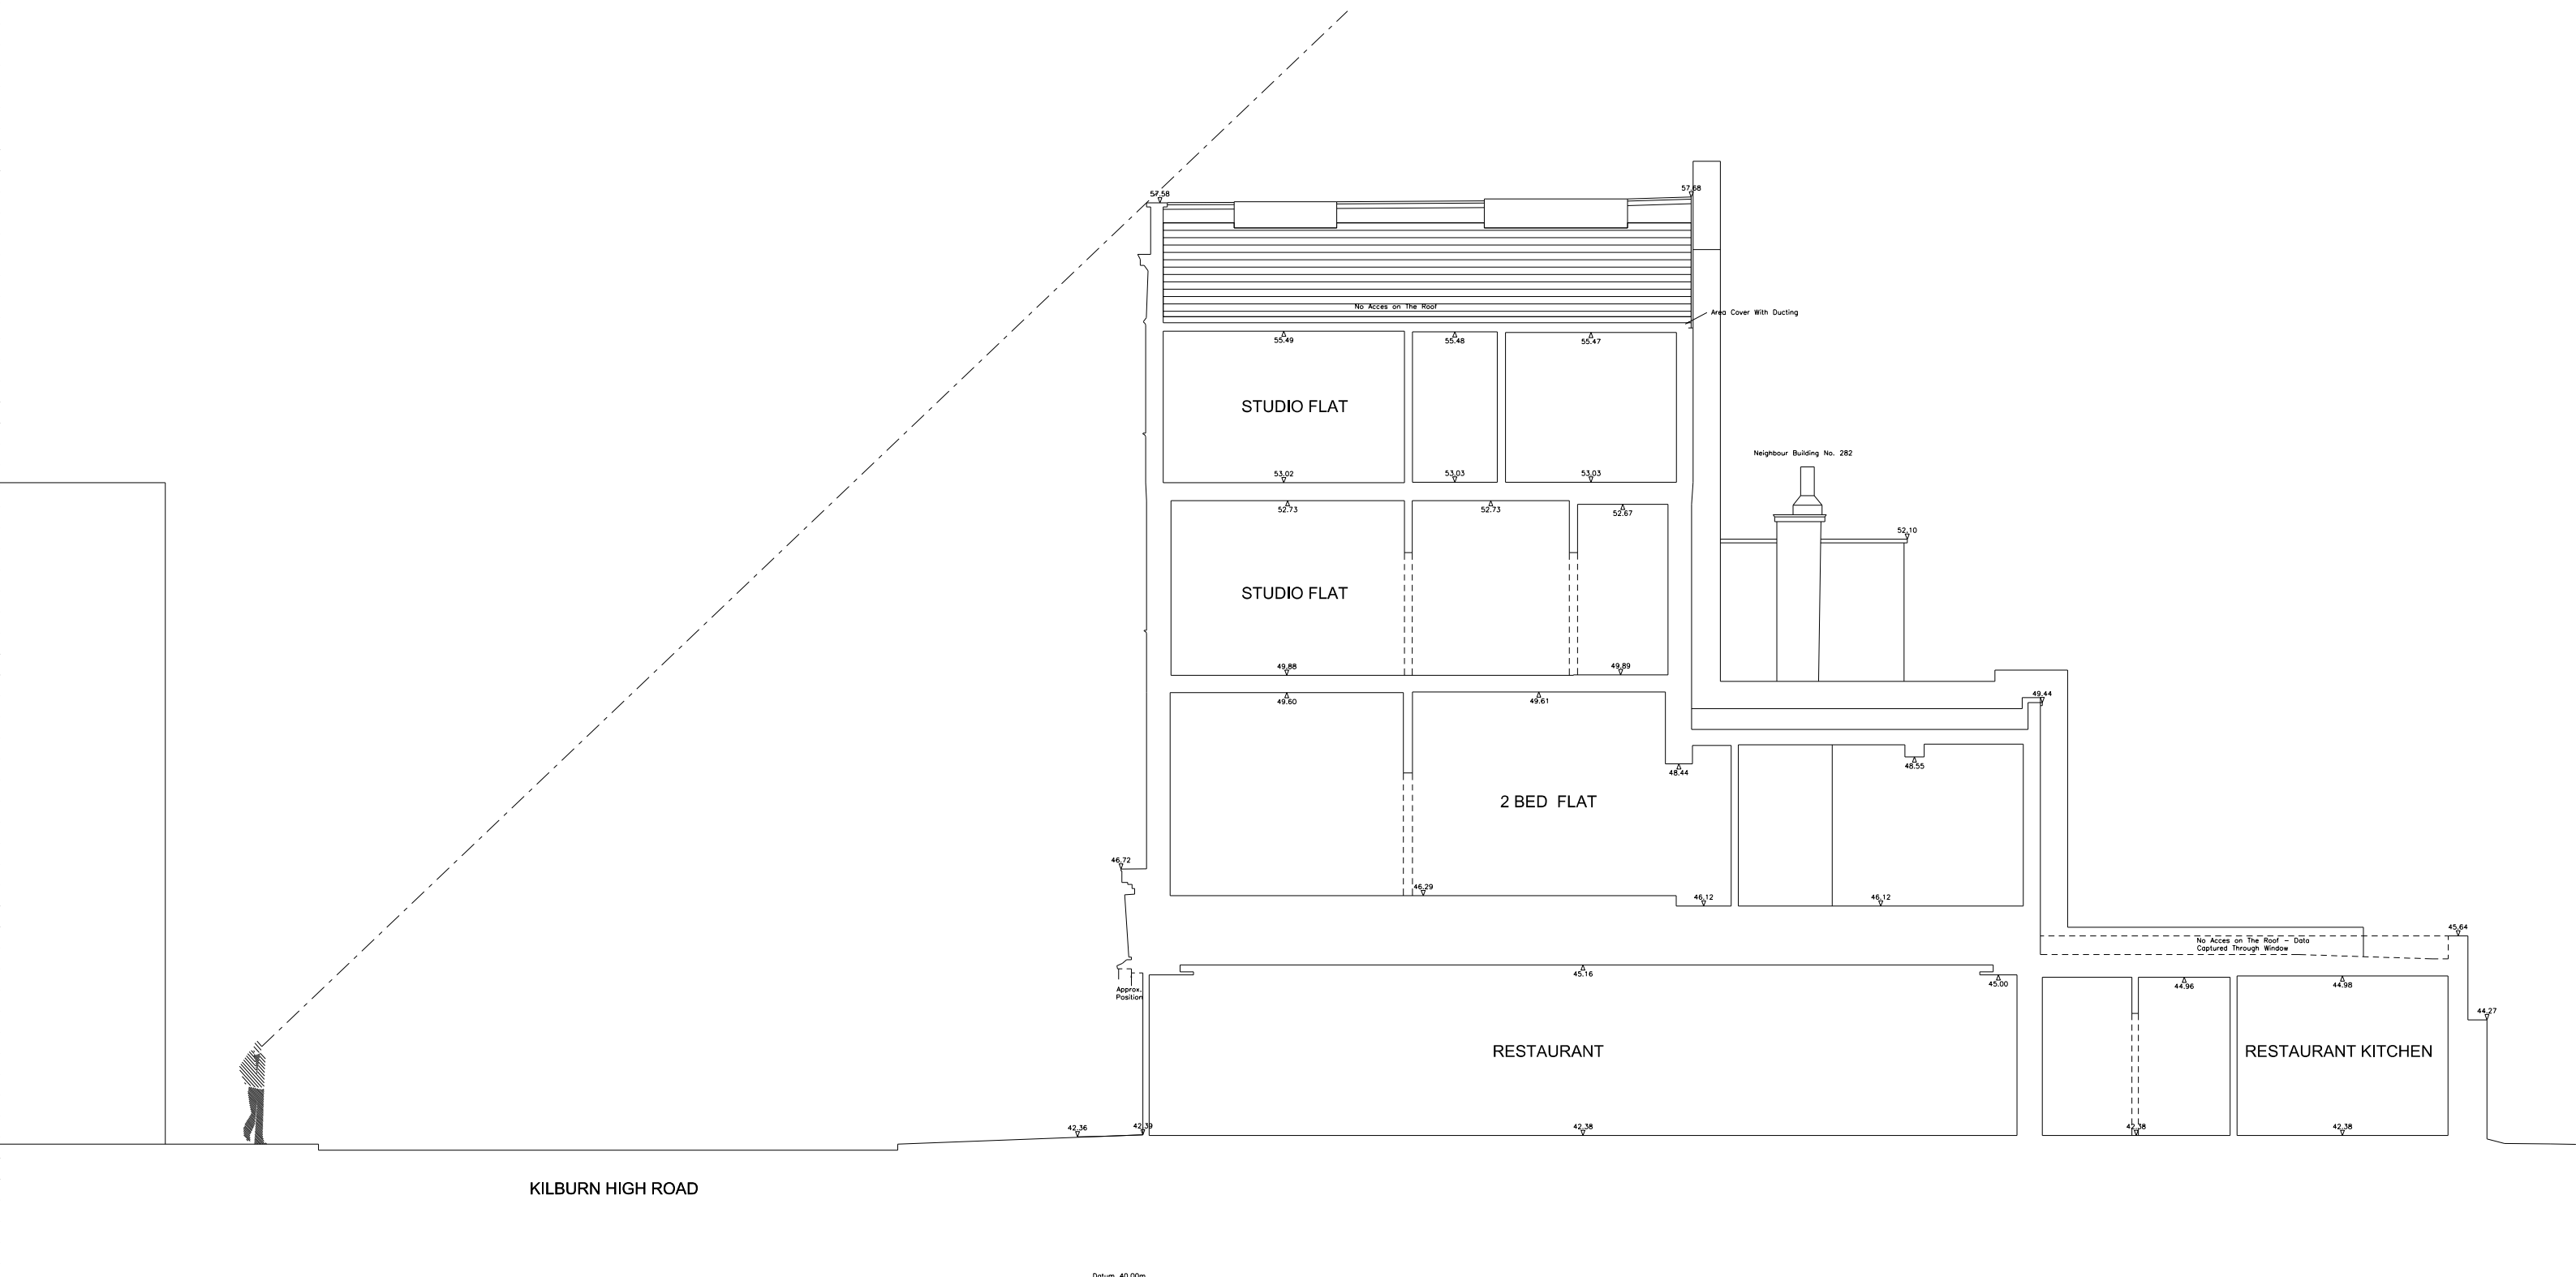

SECTION 1

