


0 1000 2000 3000 5000mm

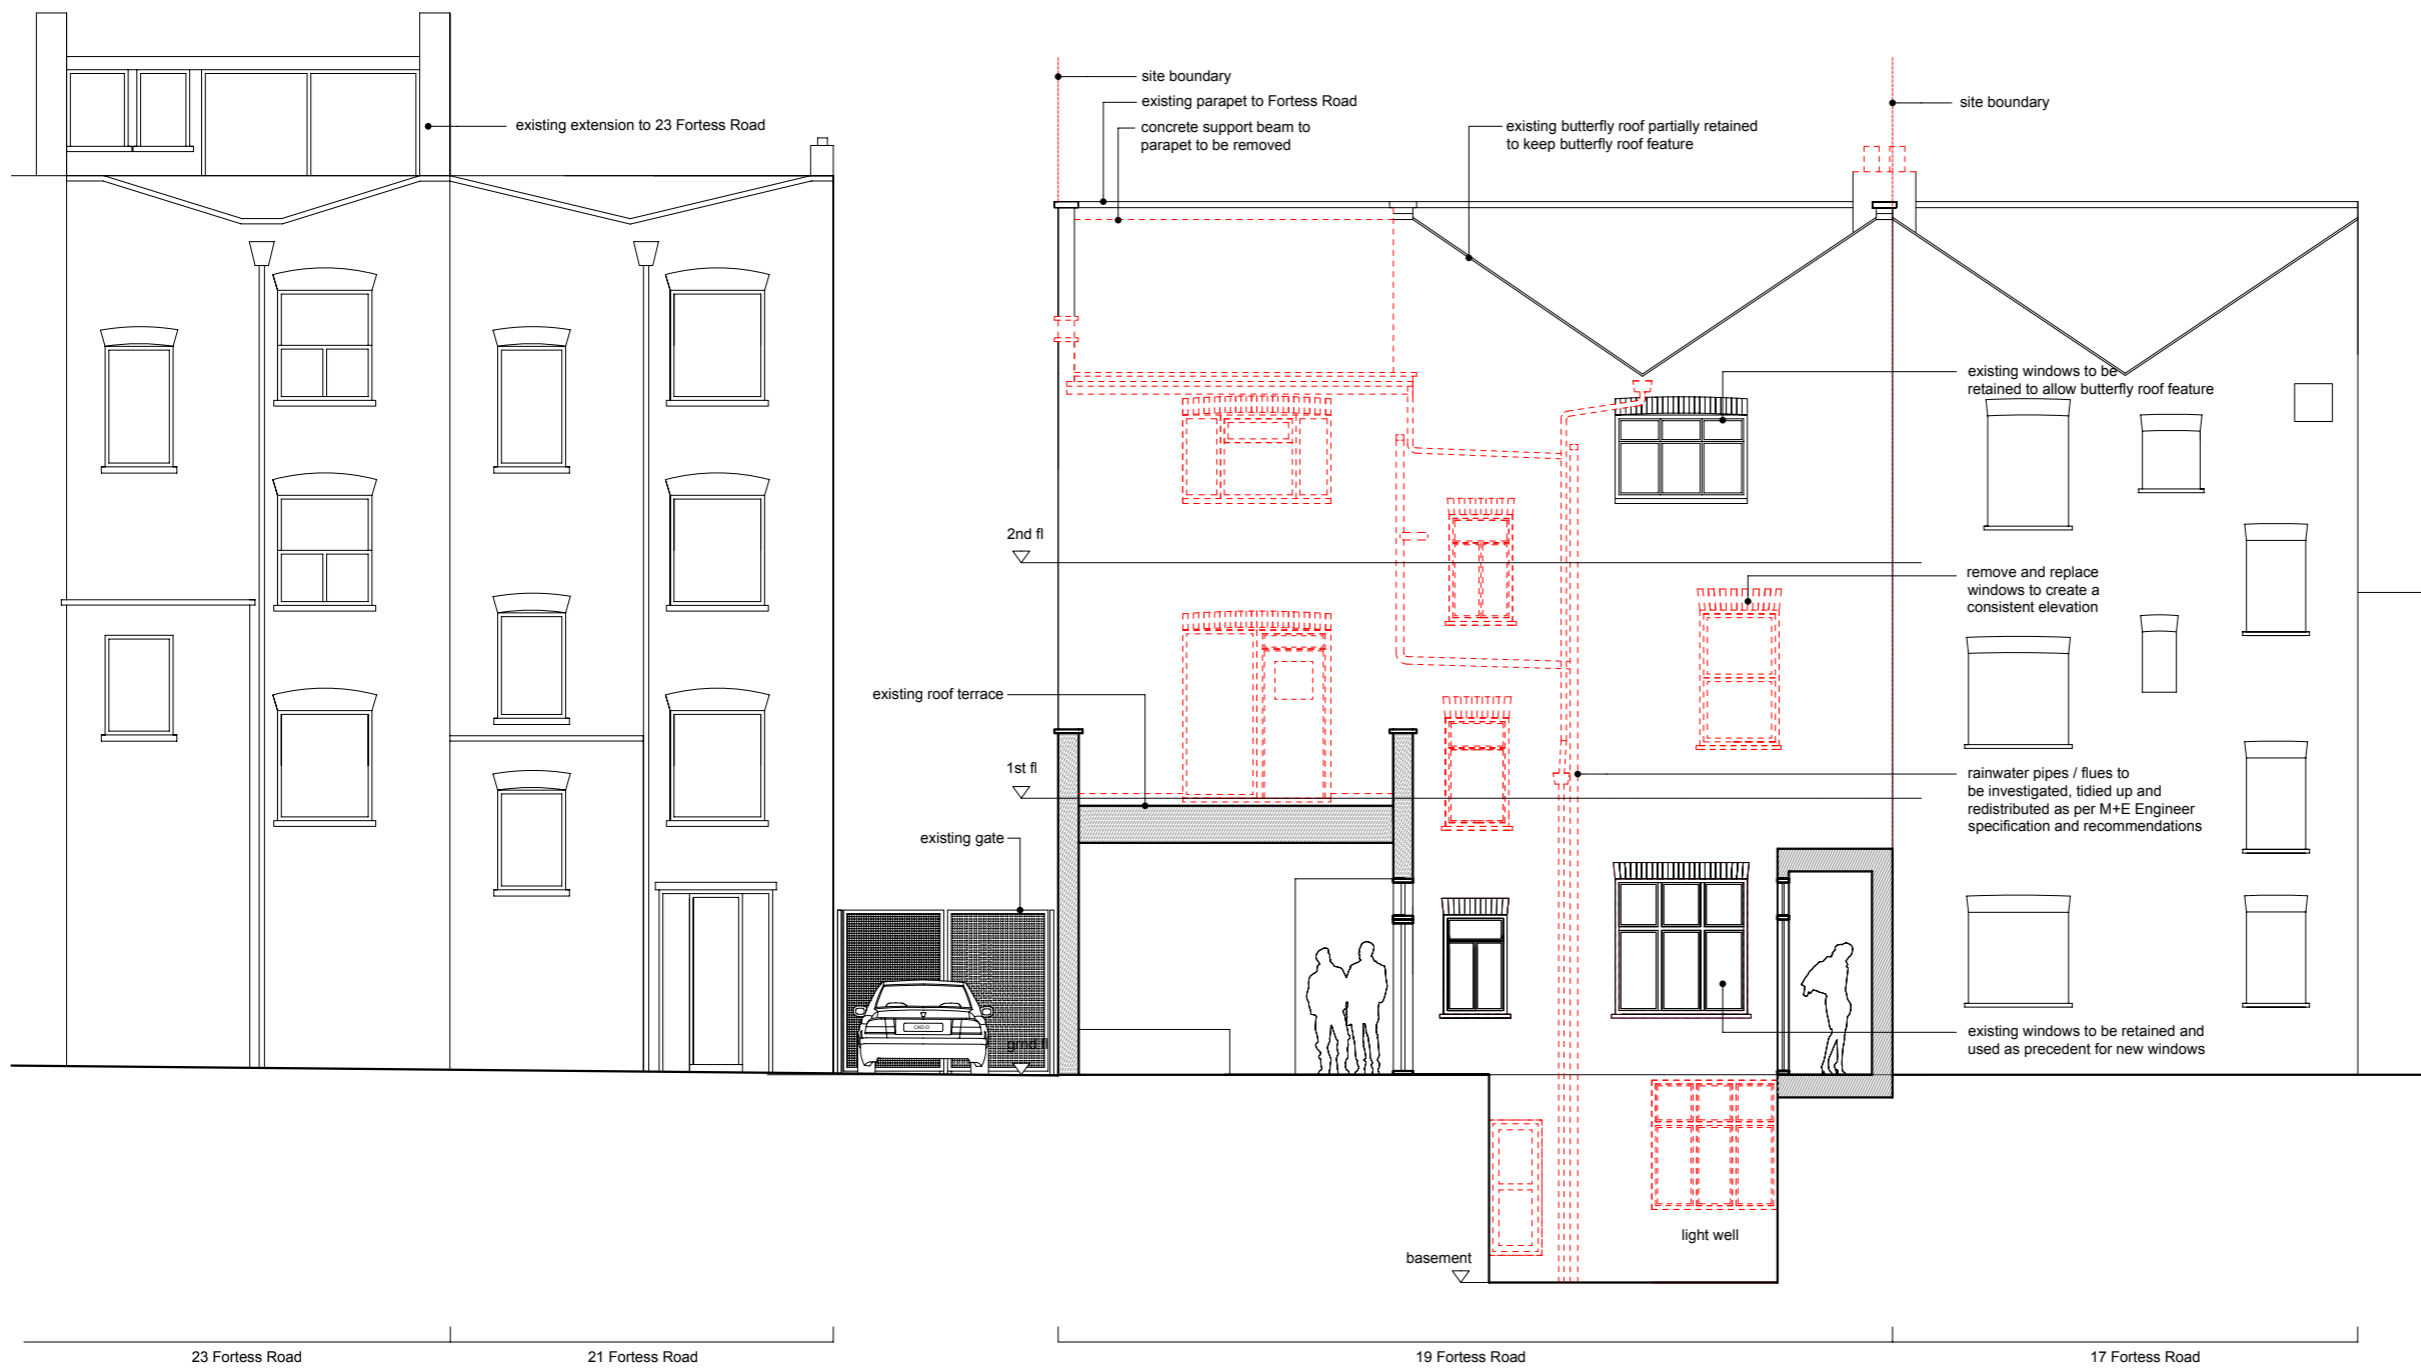

KEY



**EXISTING REAR SECTIONAL ELEVATION - DEMOLITIONS**

Project: 19 Fortress Road,  
NW5 1AD, London

Drawing Nr: R 300.020  
Scale: 1:100 @ A3  
Date: February 2014

For Planning

Anja Sylvester  
For and on Behalf of

**Empyrean Fortress**  
9th Floor, Hill House, 17 Highgate Hill  
London, N19 5NA

tel  
email: anja@em-dev.co.uk

