


0 1000 2000 3000 5000mm



KEY

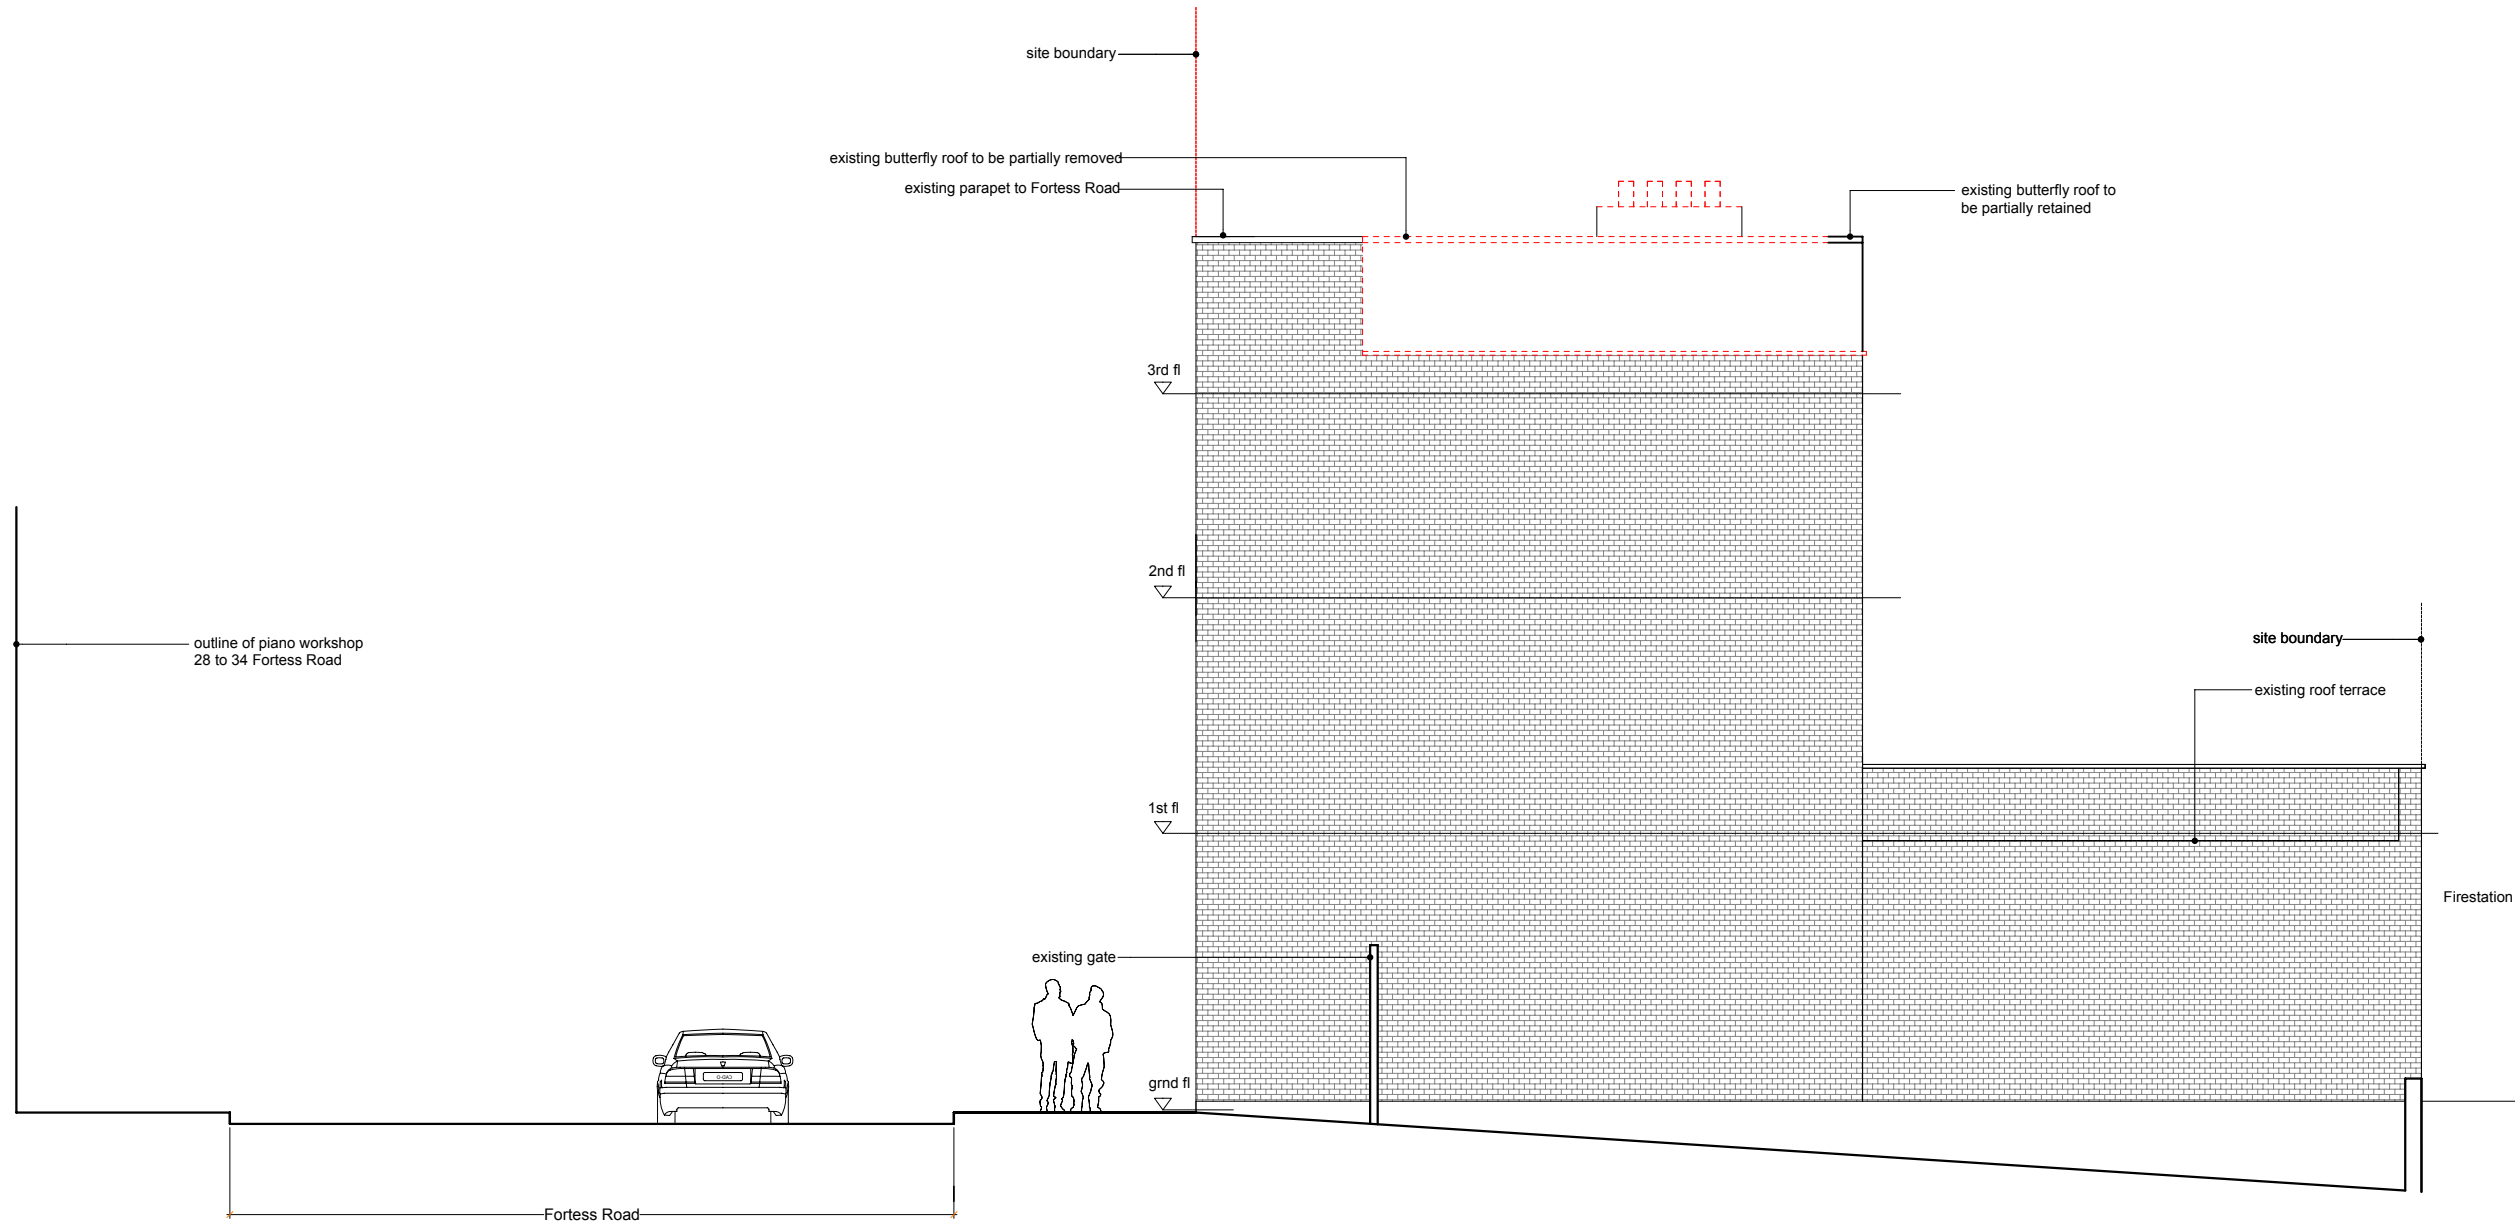

EXISTING SIDE ELEVATION D-D

Project: 19 Fortress Road,
NW5 1AD, London

Drawing Nr: R 300.023
Scale: 1:100 @ A3
Date: February 2014

For Planning

Anja Sylvester
For and on Behalf of

Empyrean Fortress
9th Floor, Hill House, 17 Highgate Hill
London, N19 5NA

tel
email: anja@em-dev.co.uk

