



Cannon Hill

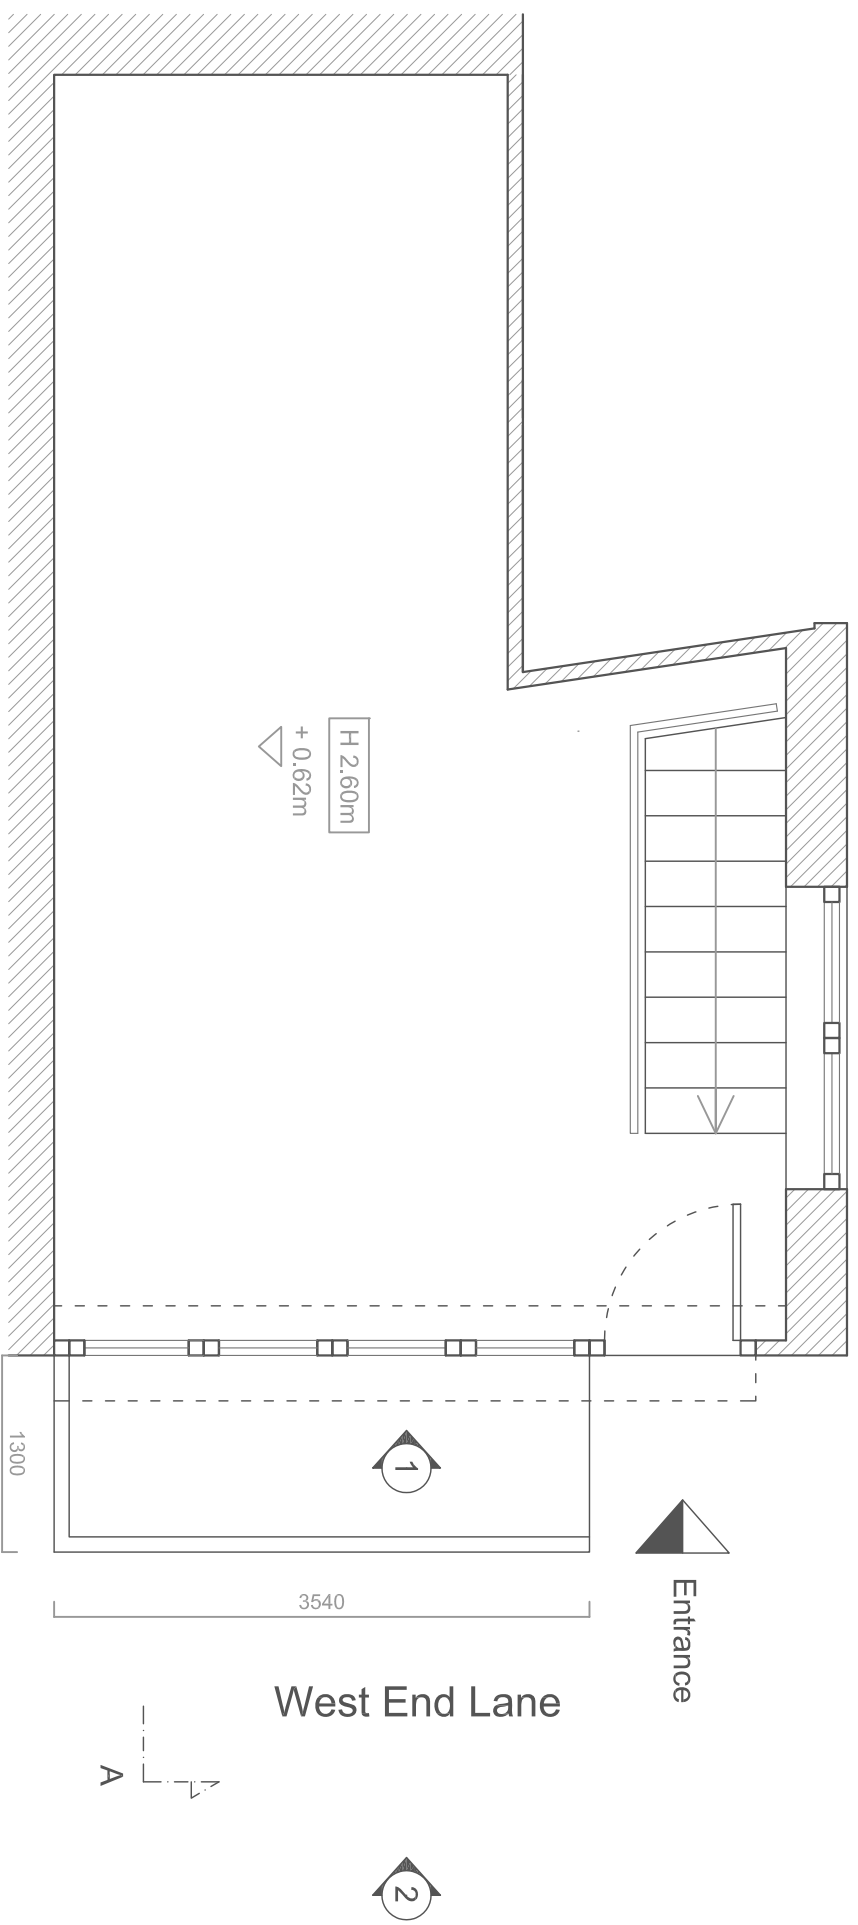

PLAN - EXISTING

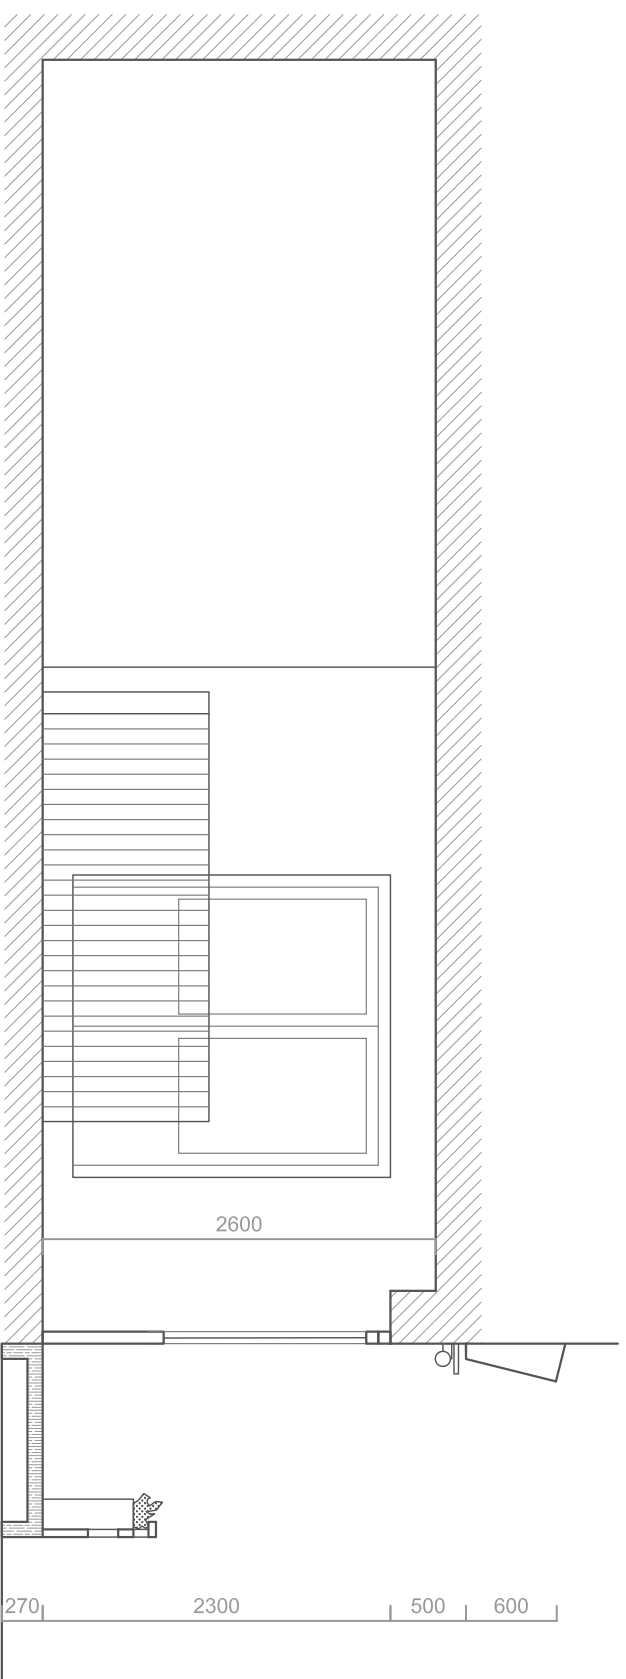

SECTION AA - EXISTING

PROJECT TITLE Hana Restaurant Front Window Change SCALE 1:50 @ A3

PROJECT ADDRESS 351 West End Lane, London NW6 1LT

DRAWING TITLE Existing Plan and Section AA REV 01 ISSUE DATE 08.02.2015