



Cannon Hill

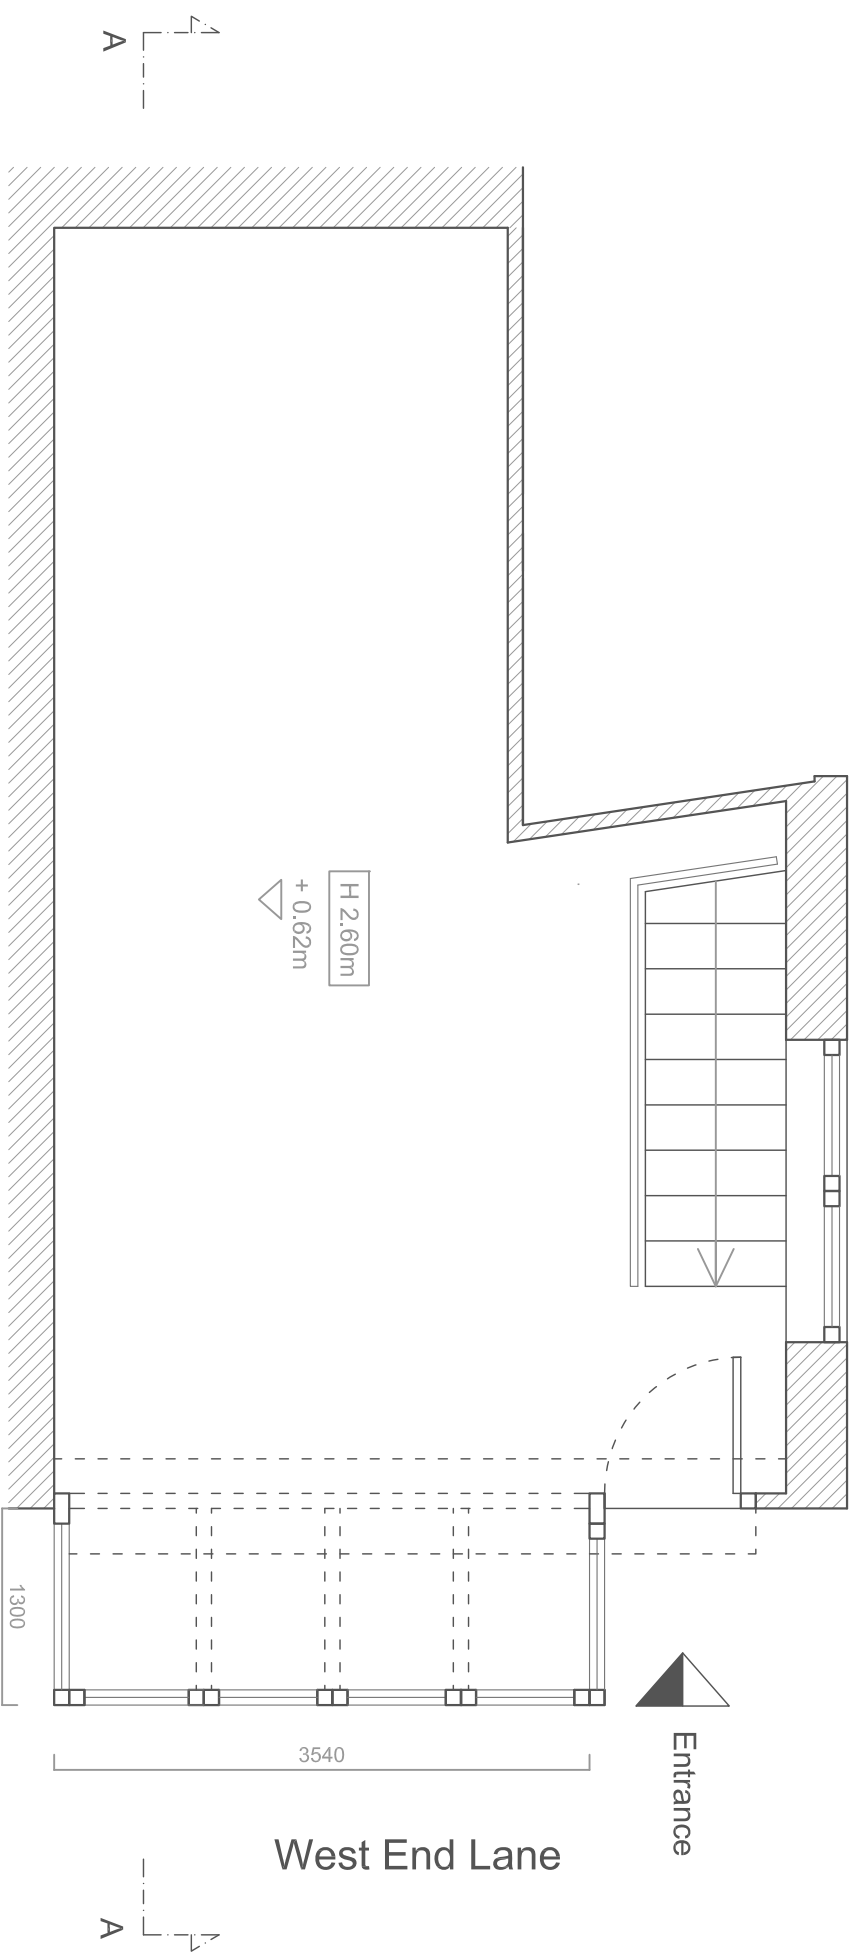

PLAN - PROPOSED

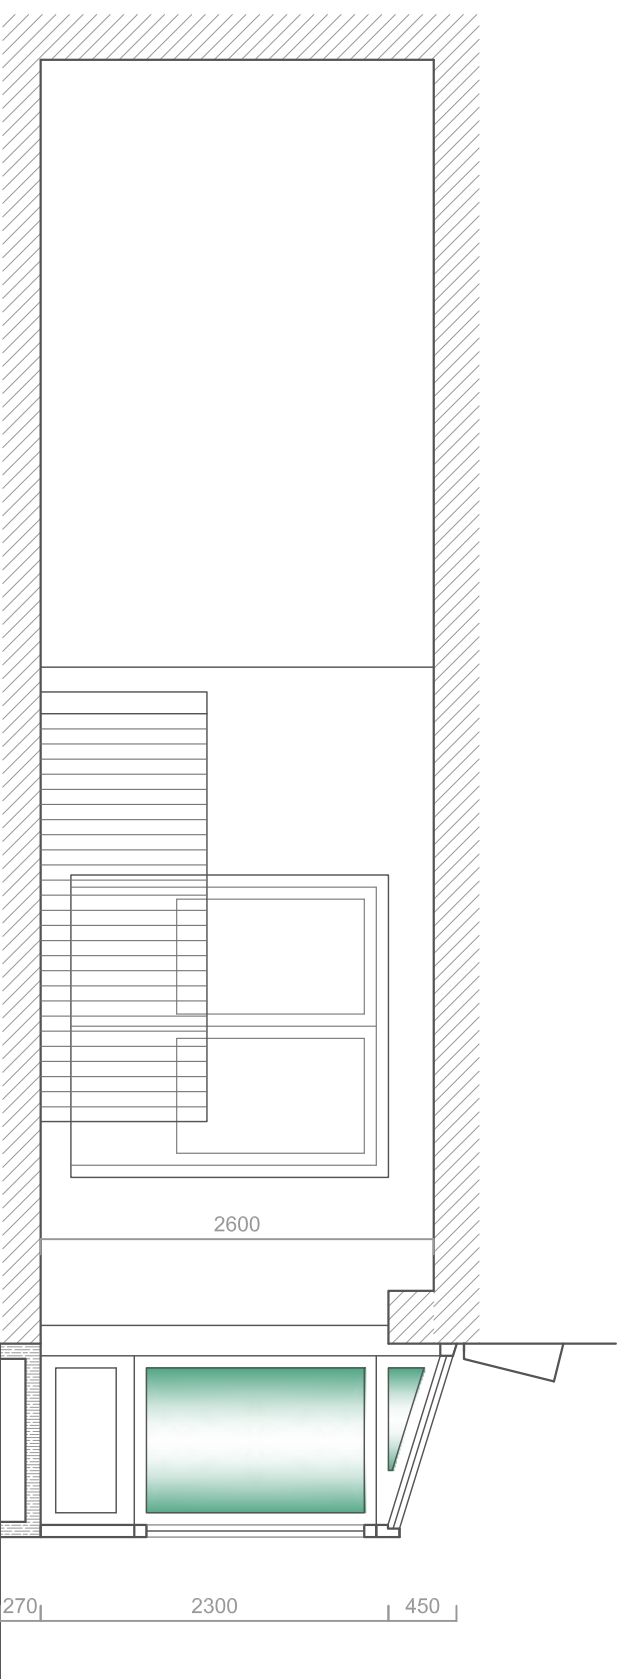

SECTION AA - PROPOSED

PROJECT TITLE	Hana Restaurant Front Window Change	SCALE	1:50 @ A3
PROJECT ADDRESS	351 West End Lane, London NW6 1LT		
DRAWING TITLE	Proposed Plan and Section AA	REV	01
		ISSUE DATE	08.02.2015