


01 SITE LOCATION PLAN  
00 000 1: 1250

Scale: 1:1250, paper size: A3

- GENERAL NOTES
1. This drawing should be read in conjunction with all other contract documentation and all other consultant and specialist drawings.
  2. Do not scale from this drawing.
  3. All levels and dimensions are to be checked on site.
  4. The Architect is to be notified in writing of any discrepancies before proceeding.
  5. This drawing is subjected to Copyright.

P0	ISSUED FOR PLANNING	04/02/15	NA
REV	DESCRIPTION	DATE	BY

STATUS  
**FOR PLANNING**

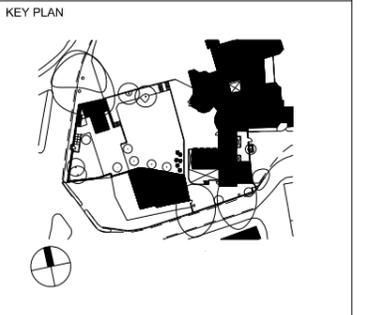

 **design-NA architects**  
70 Cowcross Street  
London EC1M 6EJ  
T: +44 (0) 20 7870 7767  
E: info@design-NA.com

PROJECT  
CASPAR AND CELIA BERENDSEN  
GROVE LODGE


DRAWING TITLE  
SITE LOCATION PLAN

SCALE AT A3  
1:1250

DATE  
FEB 2015

DRAWING NO  
dNA GLR 00 000

REV  
**P0**

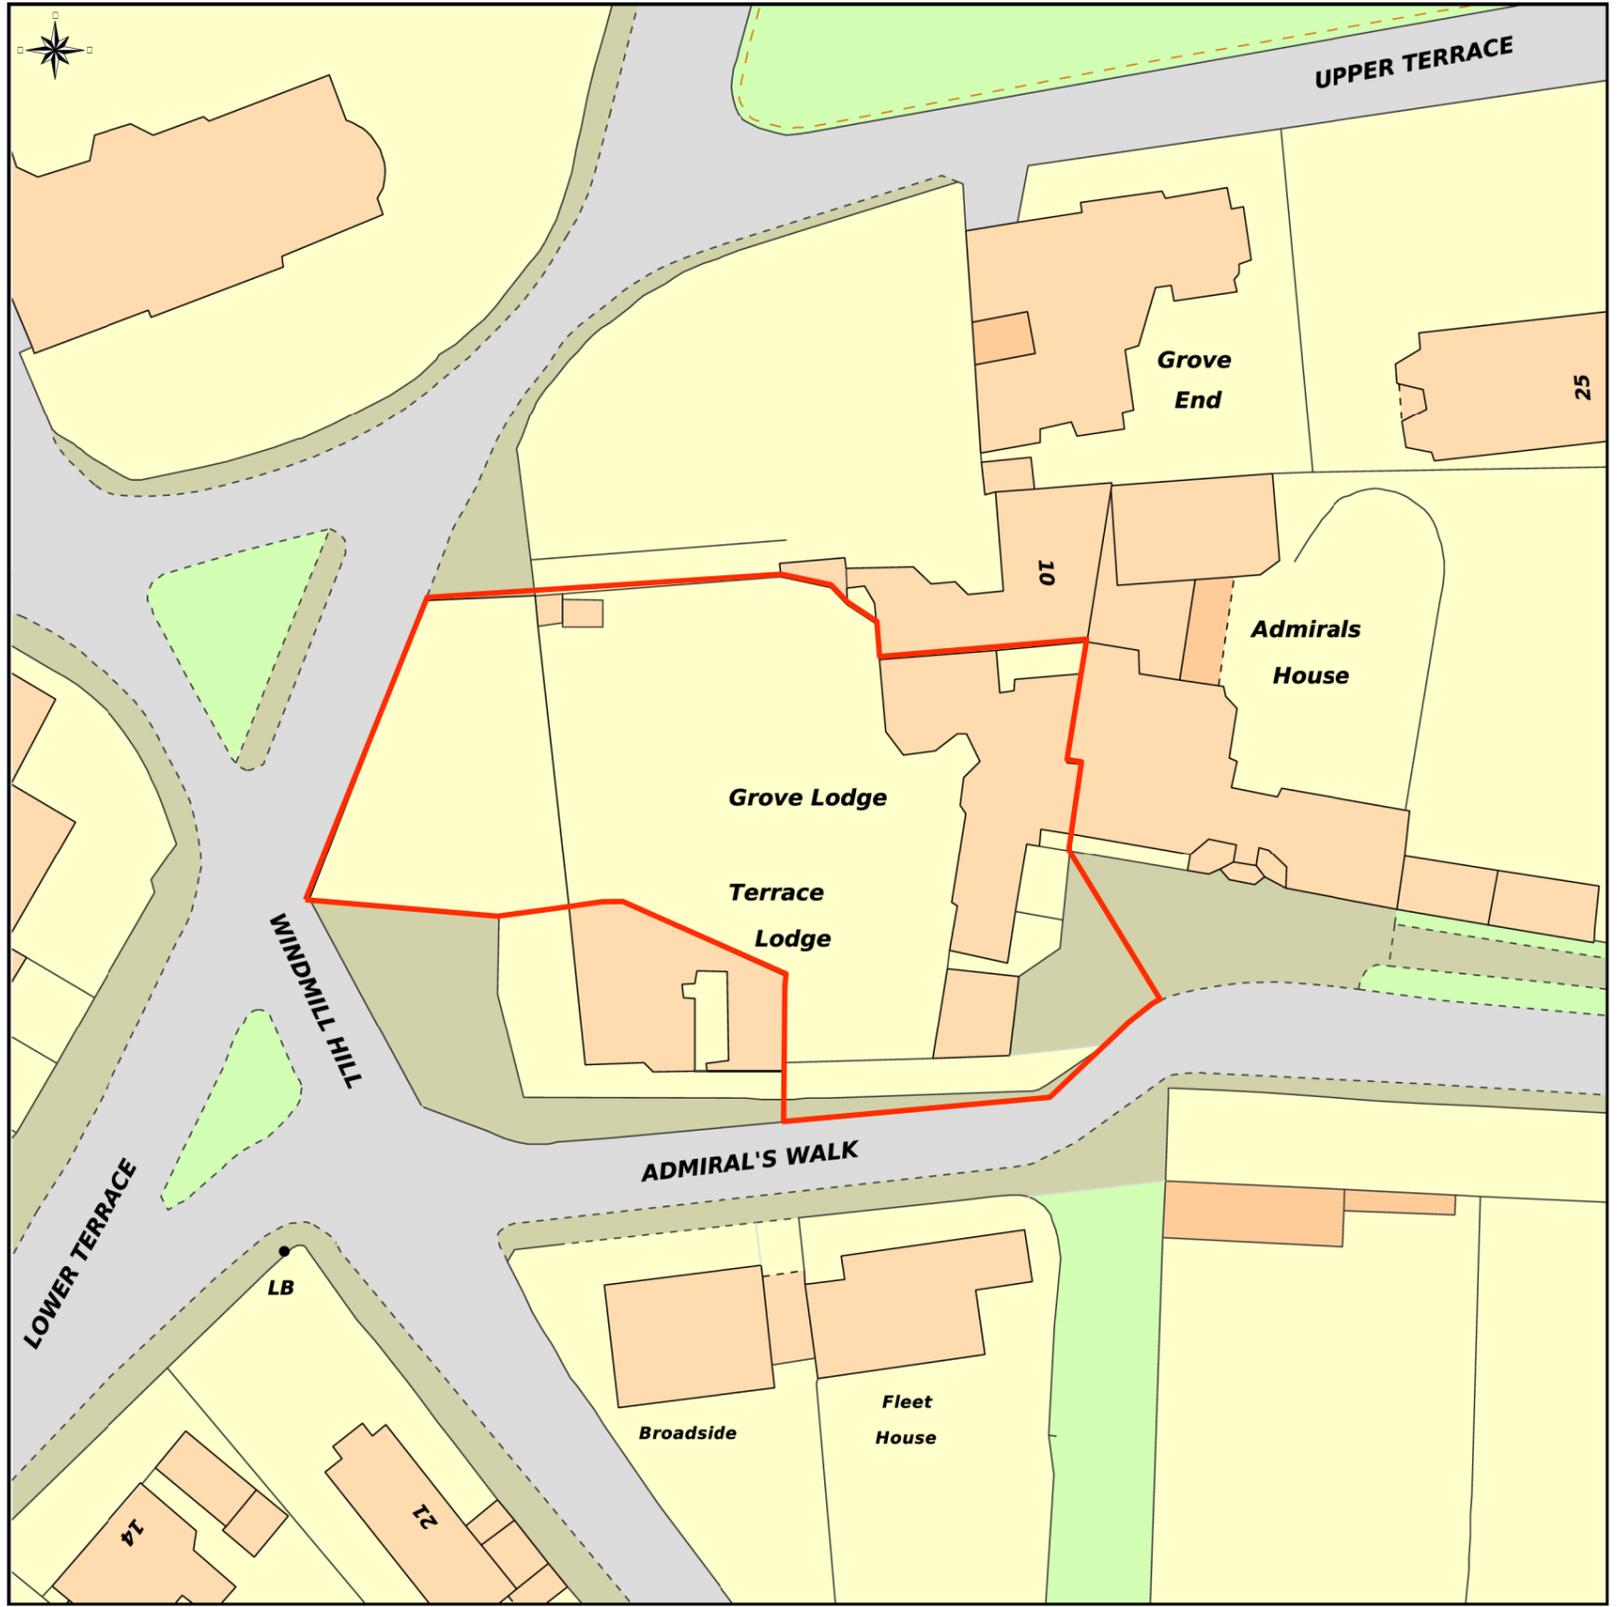

GENERAL NOTES  
 1. This drawing should be read in conjunction with all other contract documentation and all other consultant and specialist drawings.  
 2. Do not scale from this drawing.  
 3. All levels and dimensions are to be checked on site.  
 4. The Architect is to be notified in writing of any discrepancies before proceeding.  
 5. This drawing is subjected to Copyright.

P0	ISSUED FOR PLANNING	04/02/15	NA
REV	DESCRIPTION	DATE	BY
STATUS			
FOR PLANNING			
KEY PLAN			
<b>design-NA architects</b> 70 Cowcross Street London EC1M 6EJ T: +44 (0) 20 7870 7767 E: info@design-NA.com			
PROJECT			
CASPAR AND CELIA BERENDSEN GROVE LODGE			
DRAWING TITLE			
BLOCK PLAN			
SCALE AT A3		DATE	
1:500		FEB 2015	
DRAWING NO		REV	
dNA GLR 00 001		P0	

01 BLOCK PLAN  
 00 001 1: 500

Scale: 1:500, paper size: A3