



1 Bed Unit
1 : 50

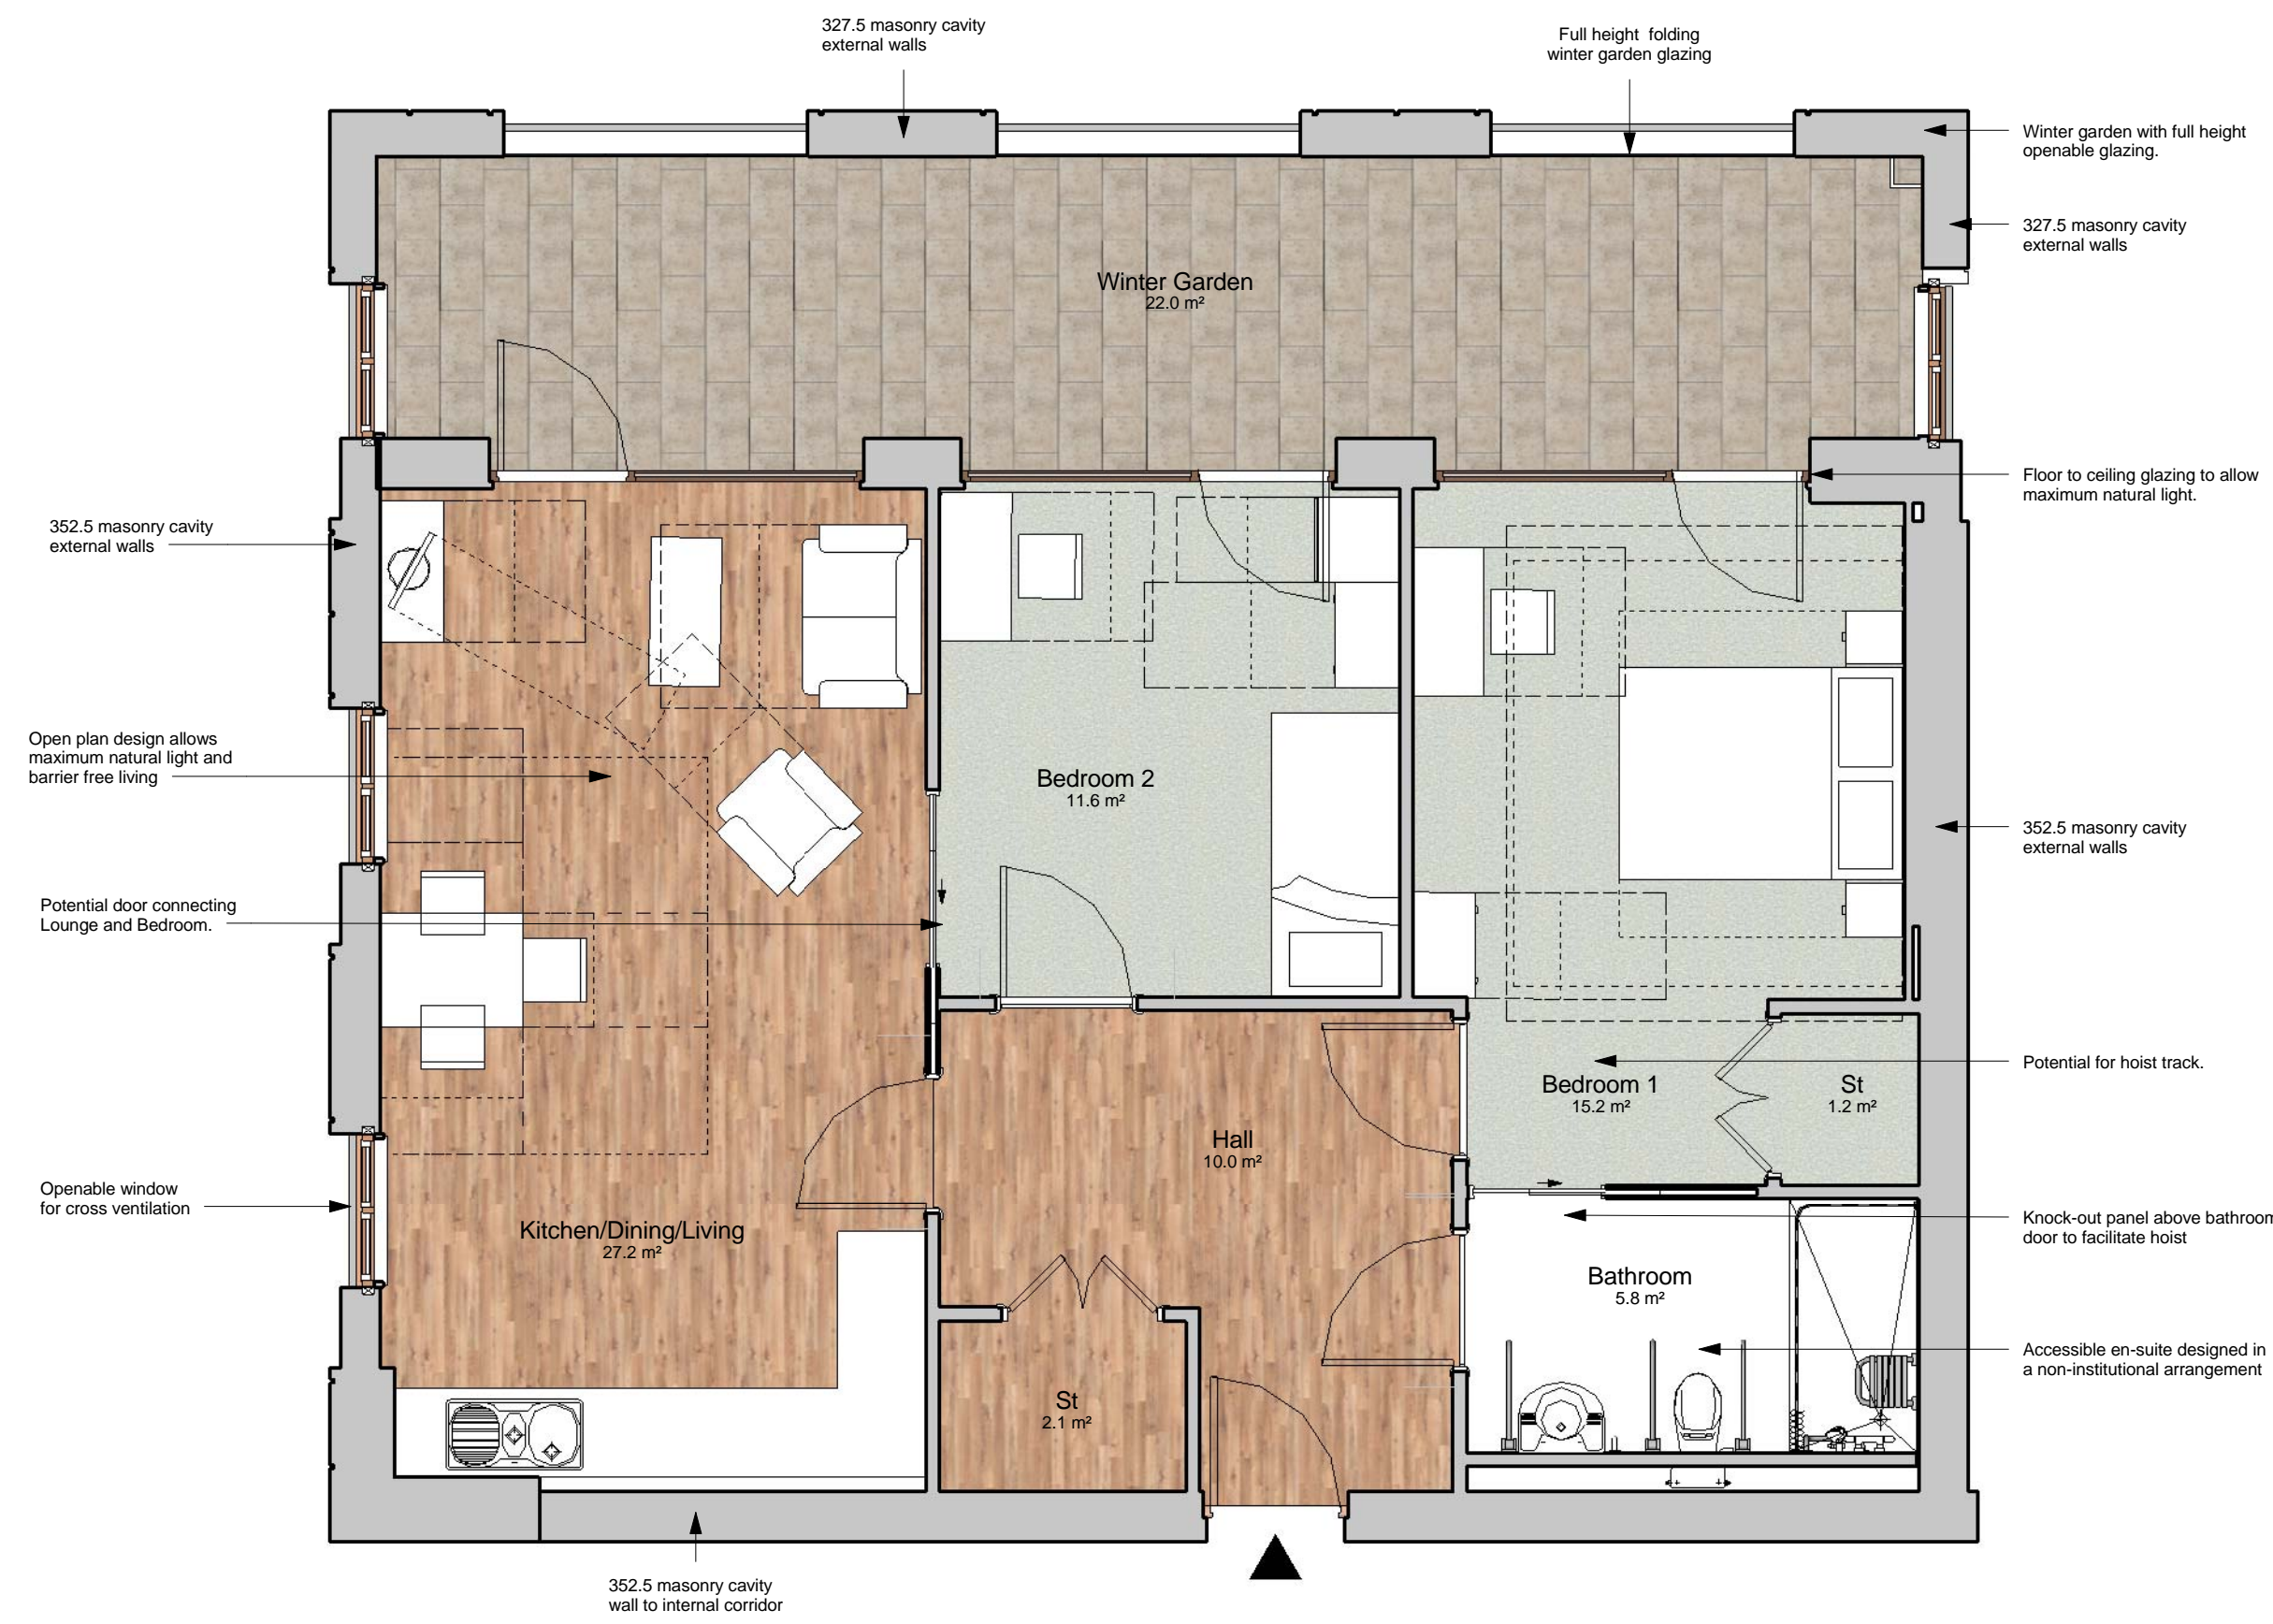

2 Bed Unit Type A
1 : 50

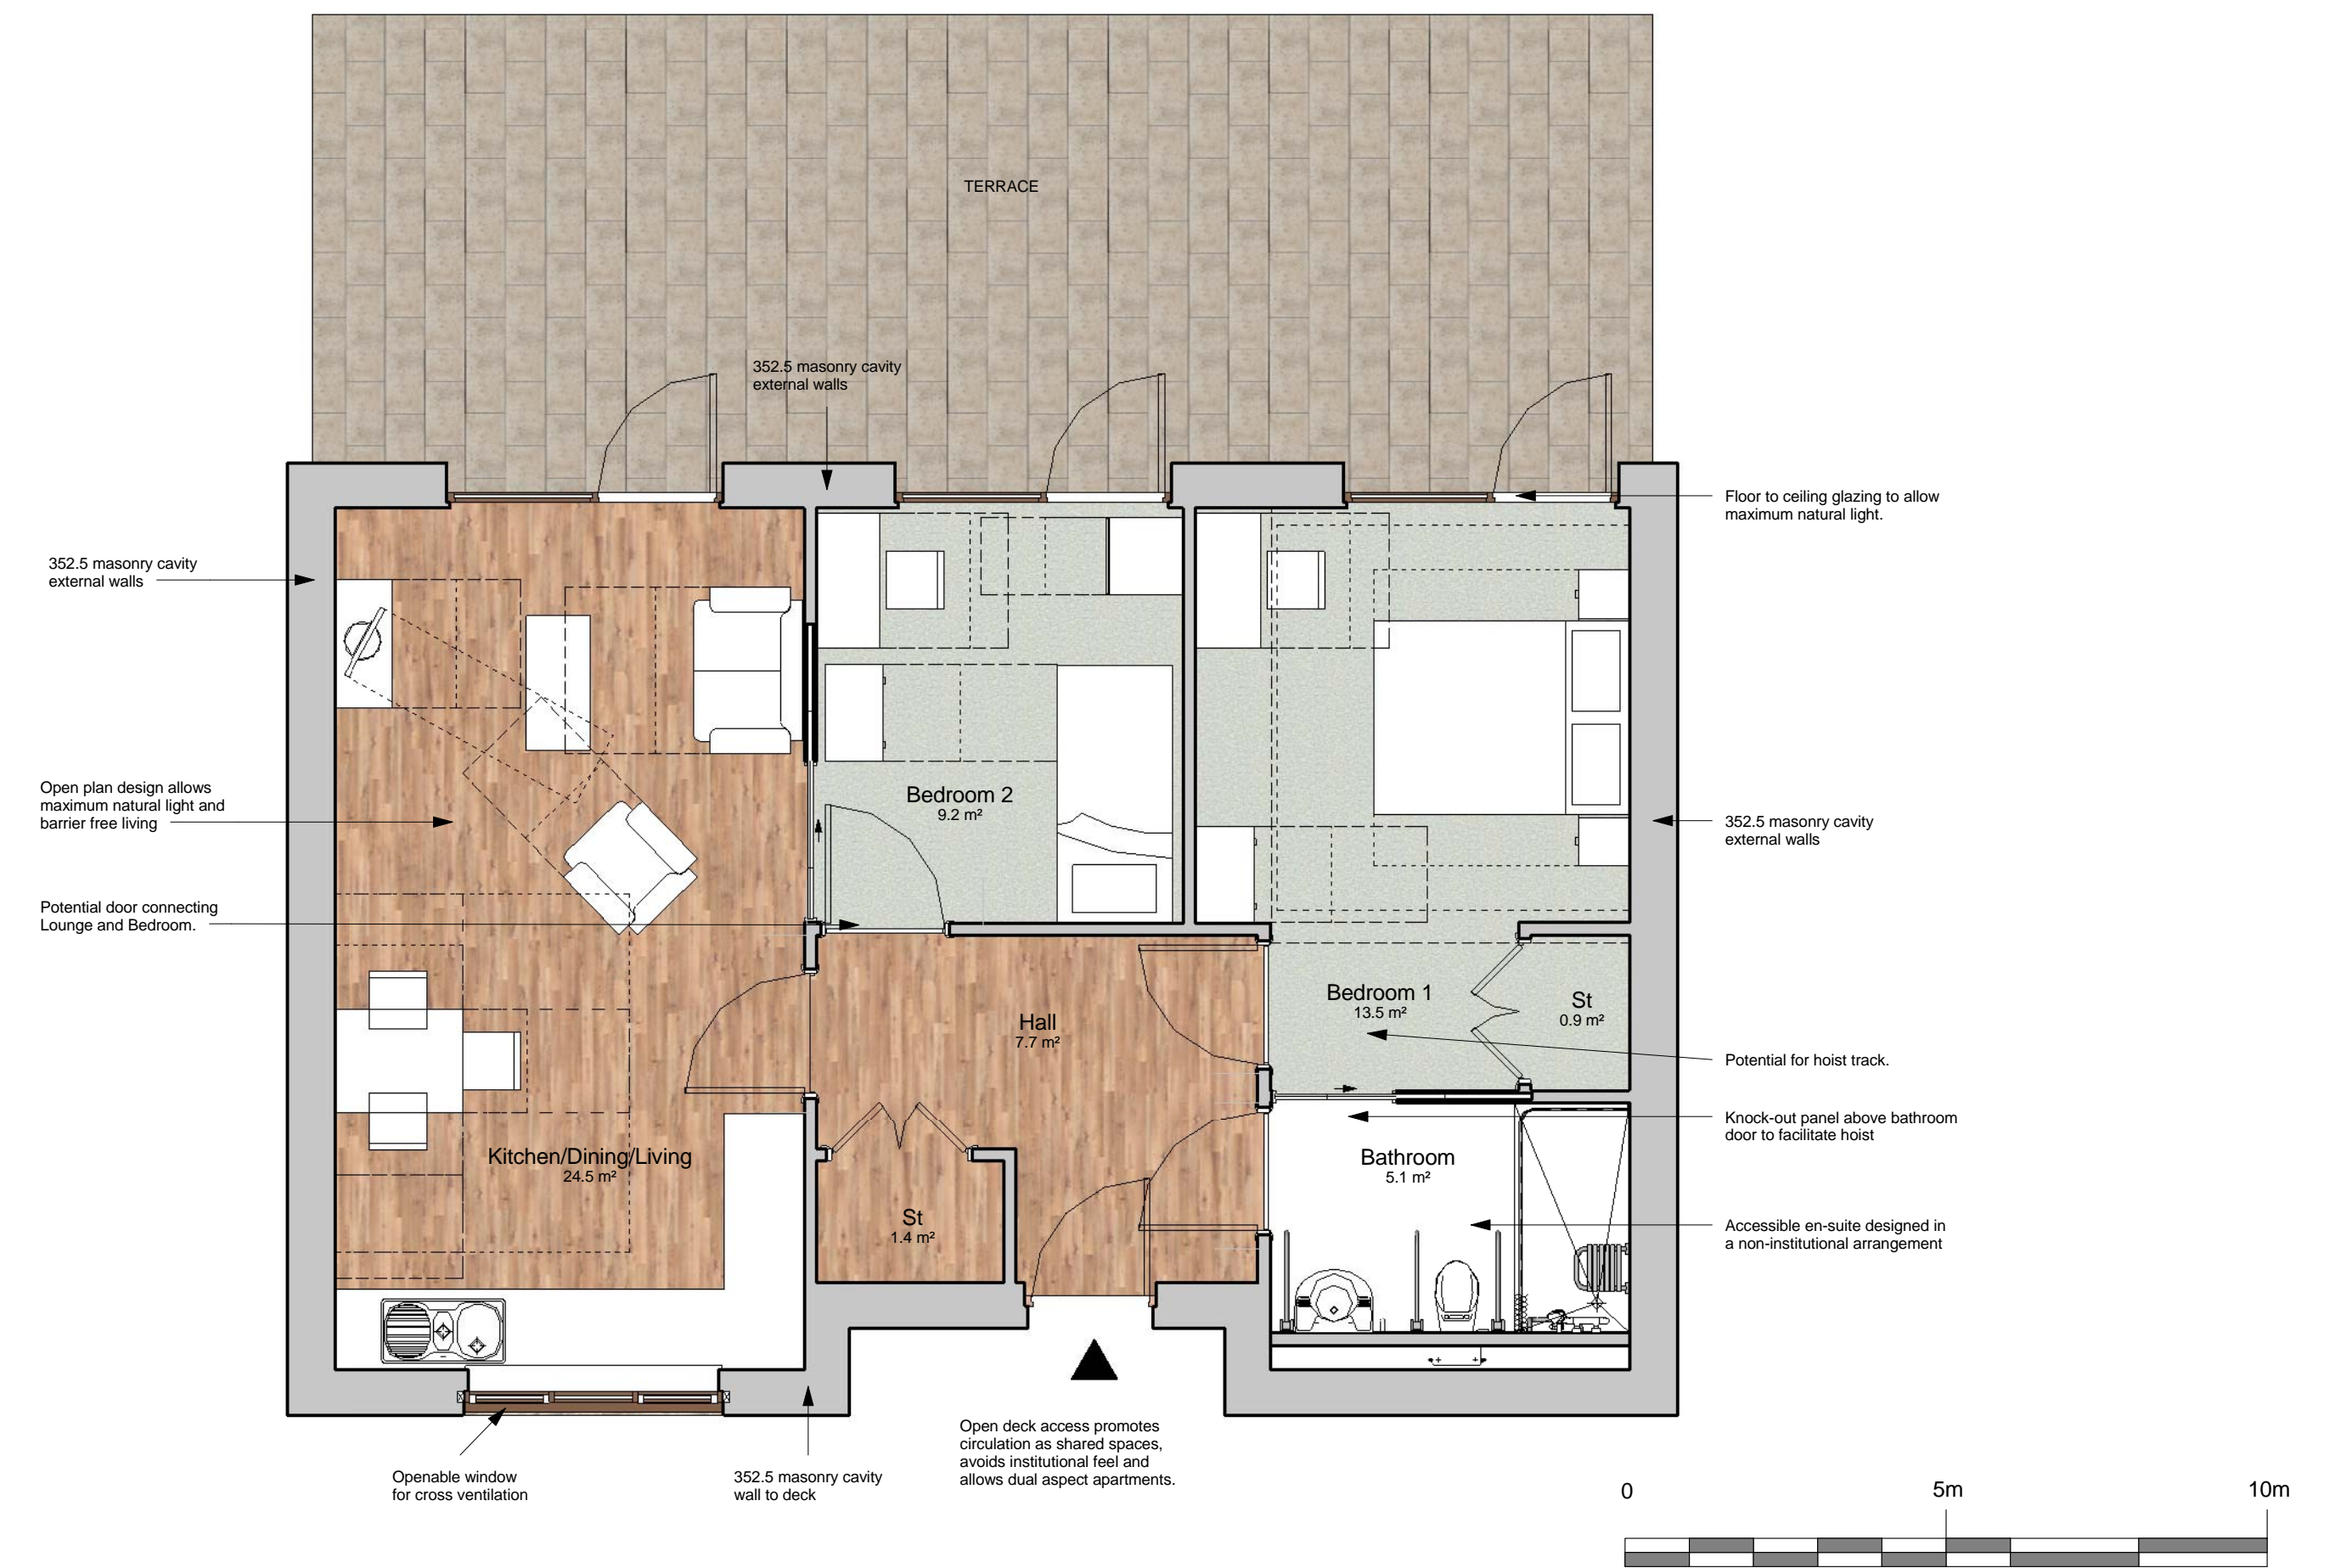

2 Bed Unit Type B
1 : 50

