



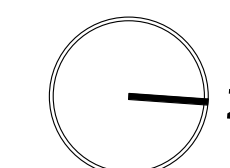


Proposed Landscape Layout  
1 : 200

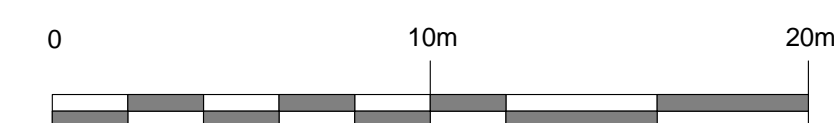

- KEY:**
1. Main Entrance
  2. Secondary Entrance
  3. Terrace
  4. Communal garden
  5. Courtyard garden
  6. Garden feature - Water wall & mirror pool
  7. Raised planter for gardening activities
  8. Benches
  9. New trees to enhance street quality
  10. New hedge boundary planting + railing
  11. Ornamental hedge planting
  12. Low structural shrub planting
  13. Groundcover with specimen shrub planting
  14. Herb parterre
  15. Proposed 2m Brick wall to establish secure boundary
  16. Proposed 1.8m railings + gate to match building detail
  17. Gated access

- Existing trees retained
- Proposed trees
- Courtyard garden/ Terrace (block paving with flush banding)
- Communal garden (block paving)
- Main entrance (block paving)
- Maintenance path (Resin bound gravel)
- Trees Removed

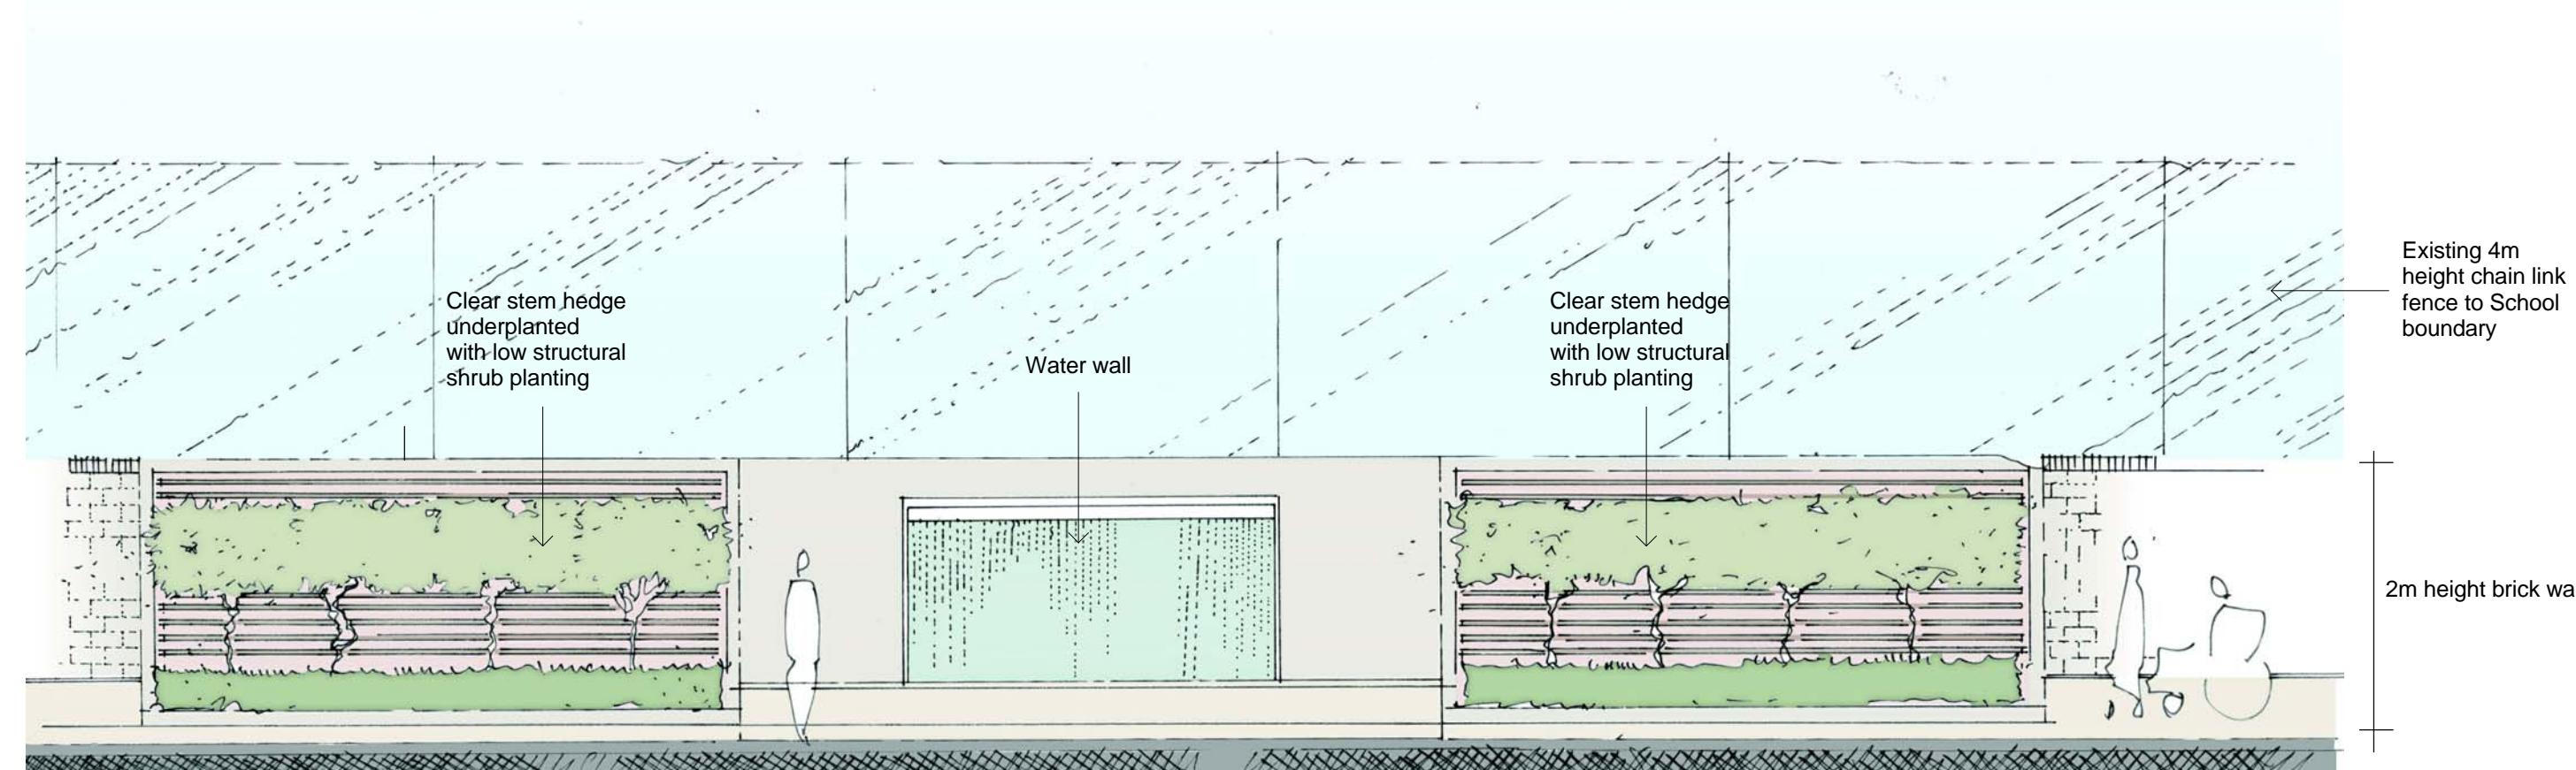

Elevation - Courtyard Garden Feature Wall  
NTS



Note: Images are for illustrative purposes only.