


LEVEL 2

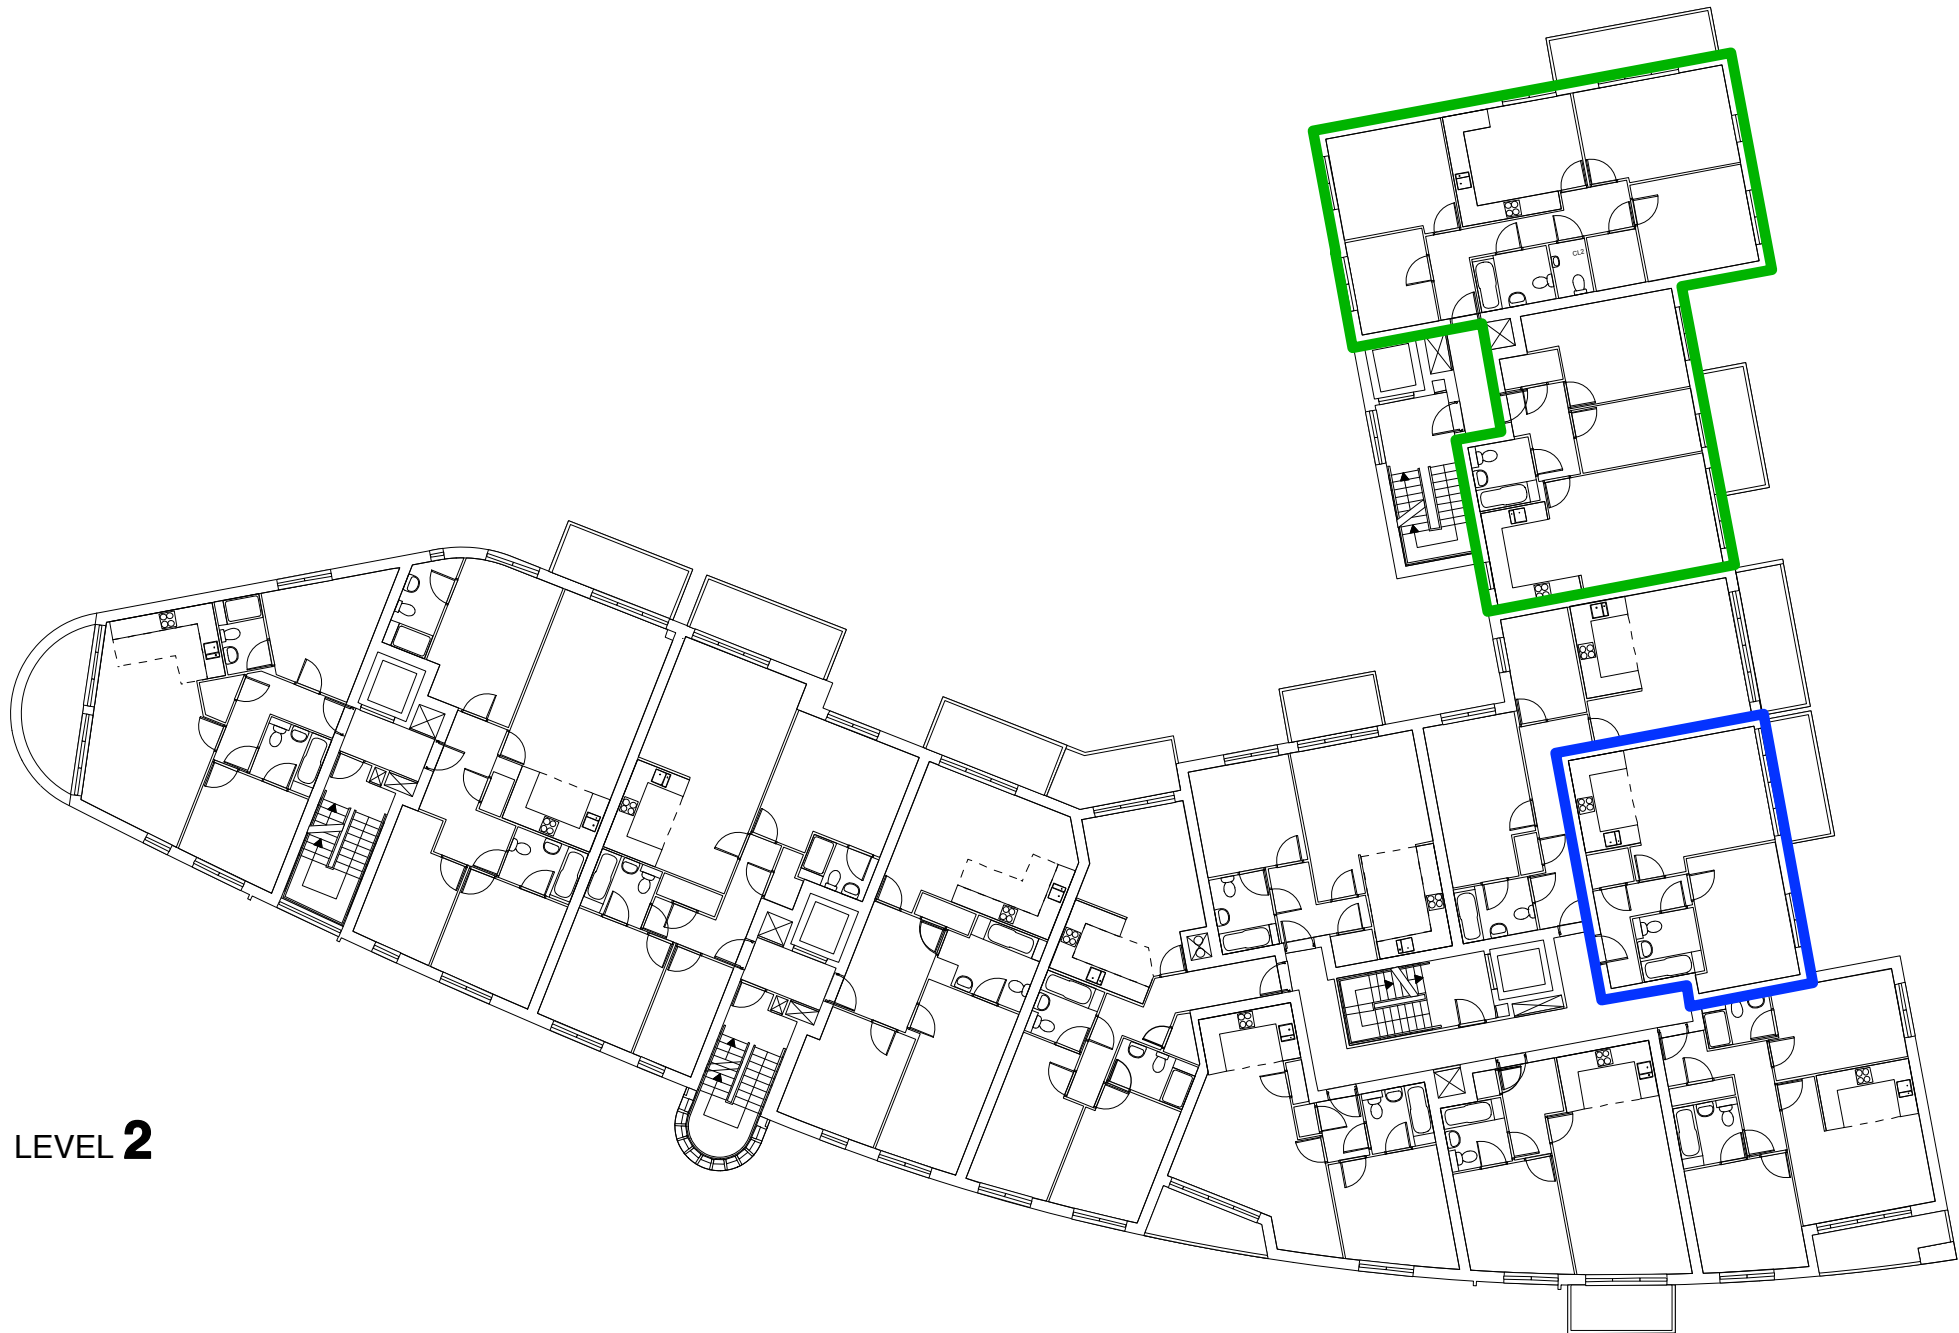

LEVEL 1



LEVEL 0



LEVEL 4



LEVEL 3



This drawing, the work of architecture to which it relates, and any notes relating to them are protected by copyright. To the extent that this is a design document it is, in addition, protected by design right. All rights in them are reserved. They are provided for your information about the application only. No part of them or any design to which they relate may be reproduced in any form or any means without the prior written permission of Fairview Estates (Housing) Ltd, except as expressly permitted by law. The doing of any unauthorised act in relation to them may result in both a civil claim and criminal prosecution.

© john pardey architects

cad file:

Key

- AFFORDABLE RENT
- SHARED OWNERSHIP

PLANNING

rev	date	initials	description
-----	------	----------	-------------

drawing:

TENURE PLANS

project:

LAWN ROAD, BELSIZE PARK

drawing no:

1406-251

revision:

-

status:

PLANNING

scale @ A1:

1:100

date:

FEB 2015

Fairview
NEW HOMES Ltd.

jpa

john pardey architects
Beck Farm Studio St Leonards Road
East End Lyngington Hampshire SO41 5SR
www.johnpardeyarchitects.com 01590 626465