


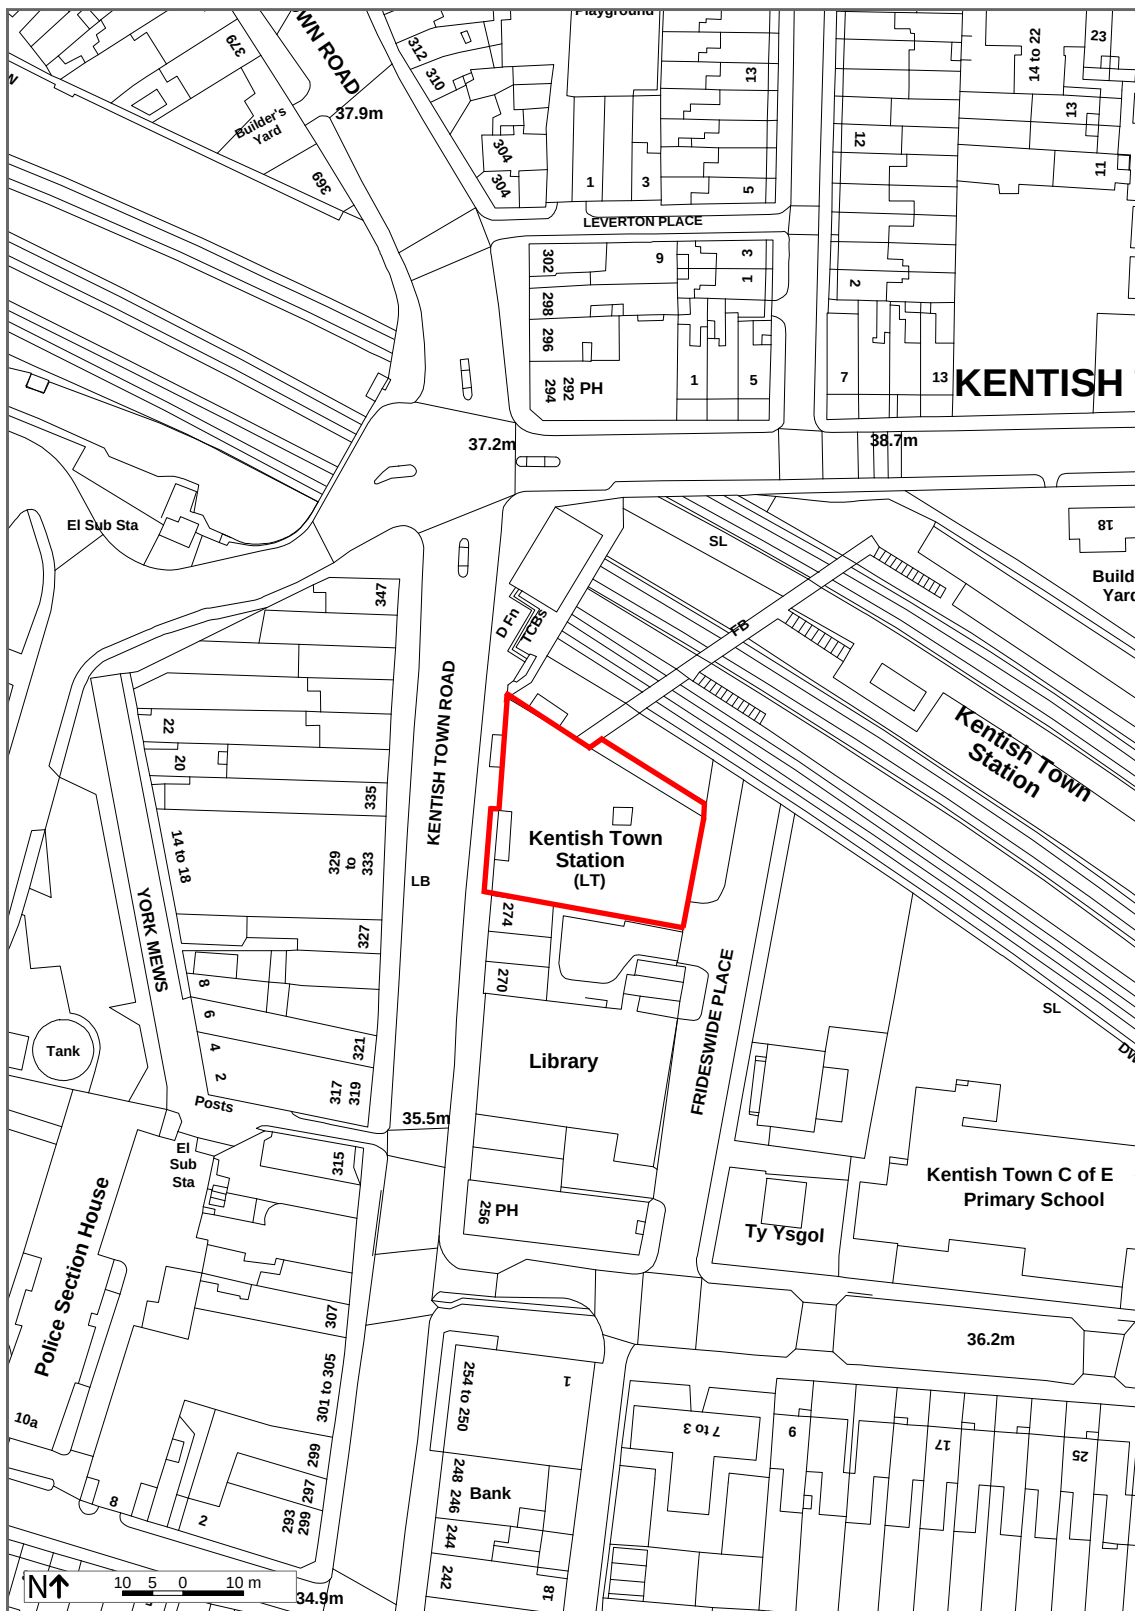

Location Plan

Kentish Town Underground Station, 276 Kentish Town Road, London, NW5 2AA

Firstplan
PROFESSIONAL MAPPING INTELLIGENCE

FIND
PROFESSIONAL MAPPING INTELLIGENCE

Scale 1:1,250

Date 14/10/14

Ordnance Survey