
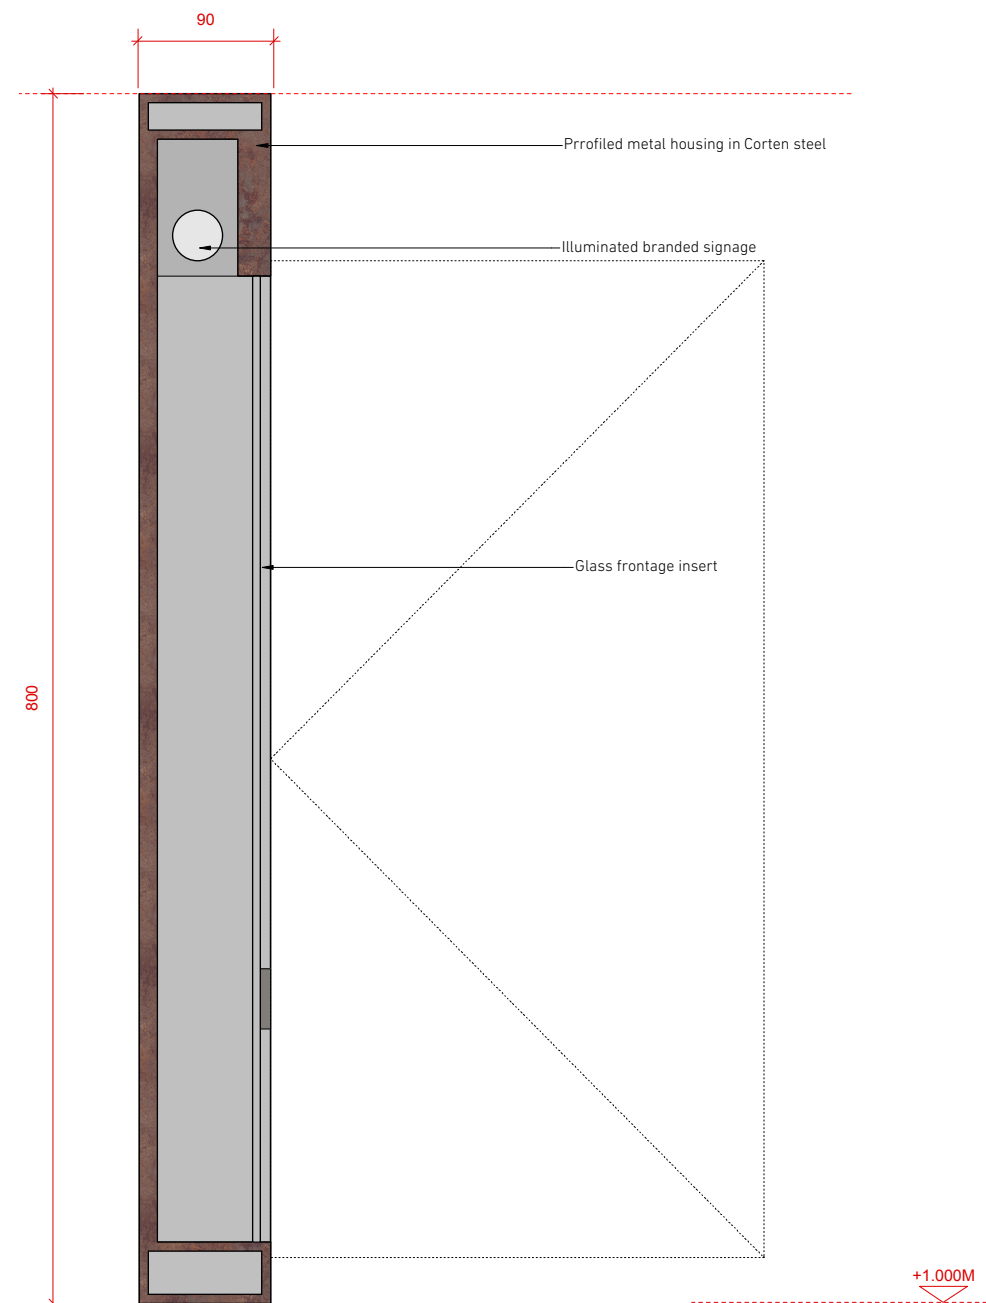


SOFTROOM_

Softroom
3 Murphy Street London SE1 7FP
www.softroom.com
softroom@softroom.com
+44 (0) 203 597 6888
Verify all dimensions on site. Do not Scale

General Notes

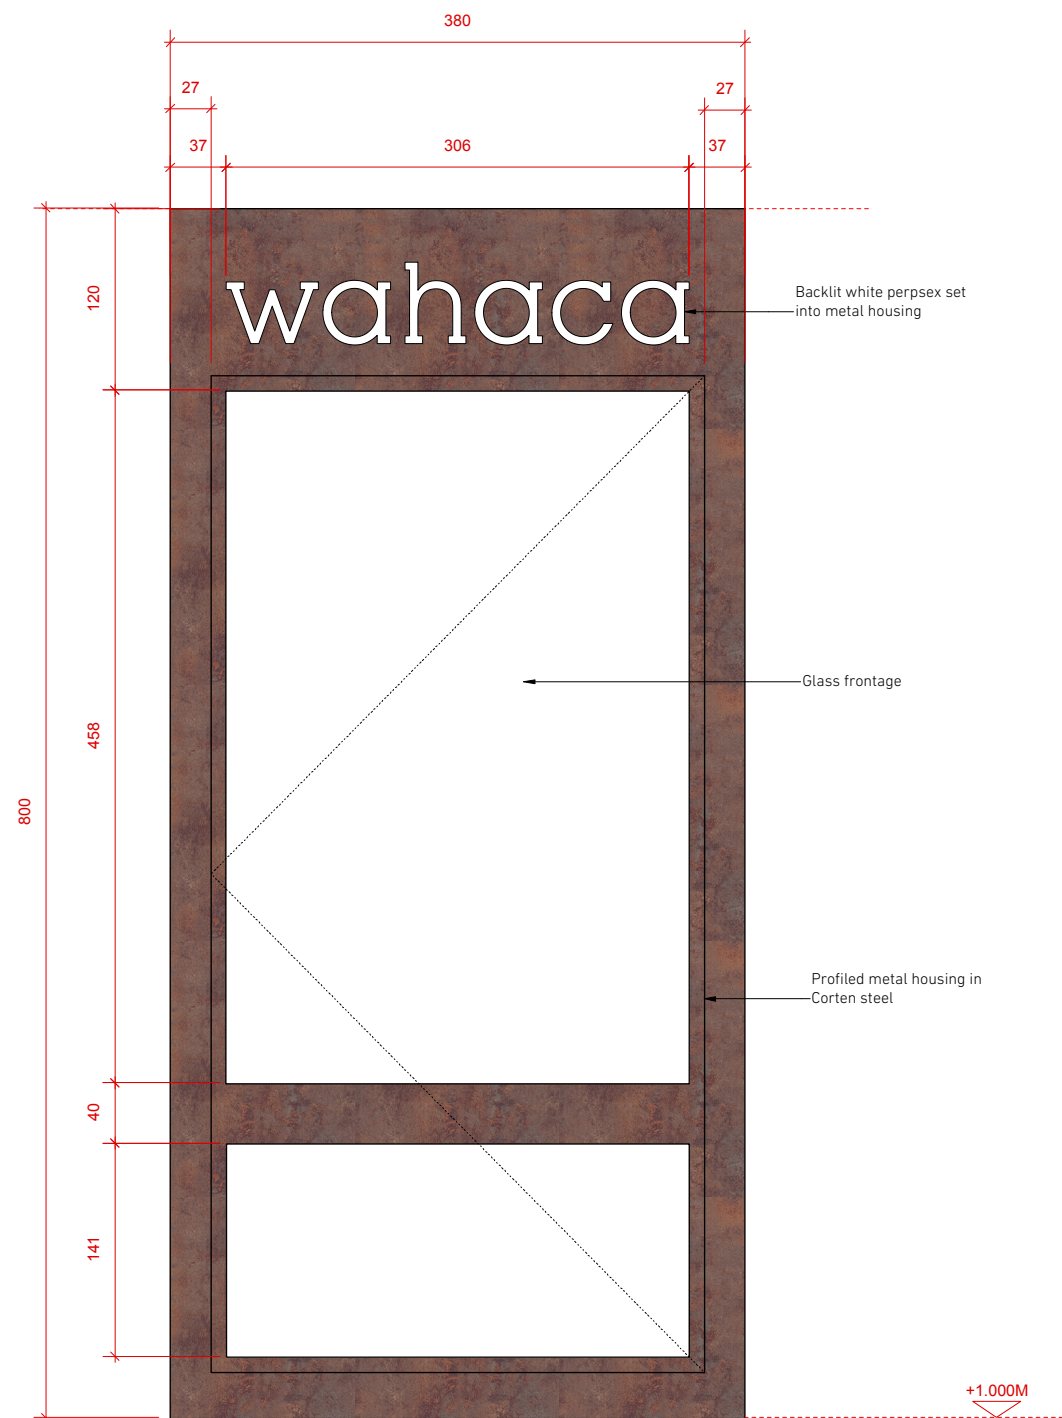

REVISION	DATE	NOTES

FOR	WAHACA		
PROJECT	KENTISH TOWN	PROJECT NO.	1405
STATUS	CONSTRUCTION		
SCALE	1:5@A1	DATE	02.15
TITLE	MENU BOX DETAILS		
DRAWING NO.	(71)03	REVISION	-