



Proposed Plans First Floor Scale 1:50@A3 1:25@A1

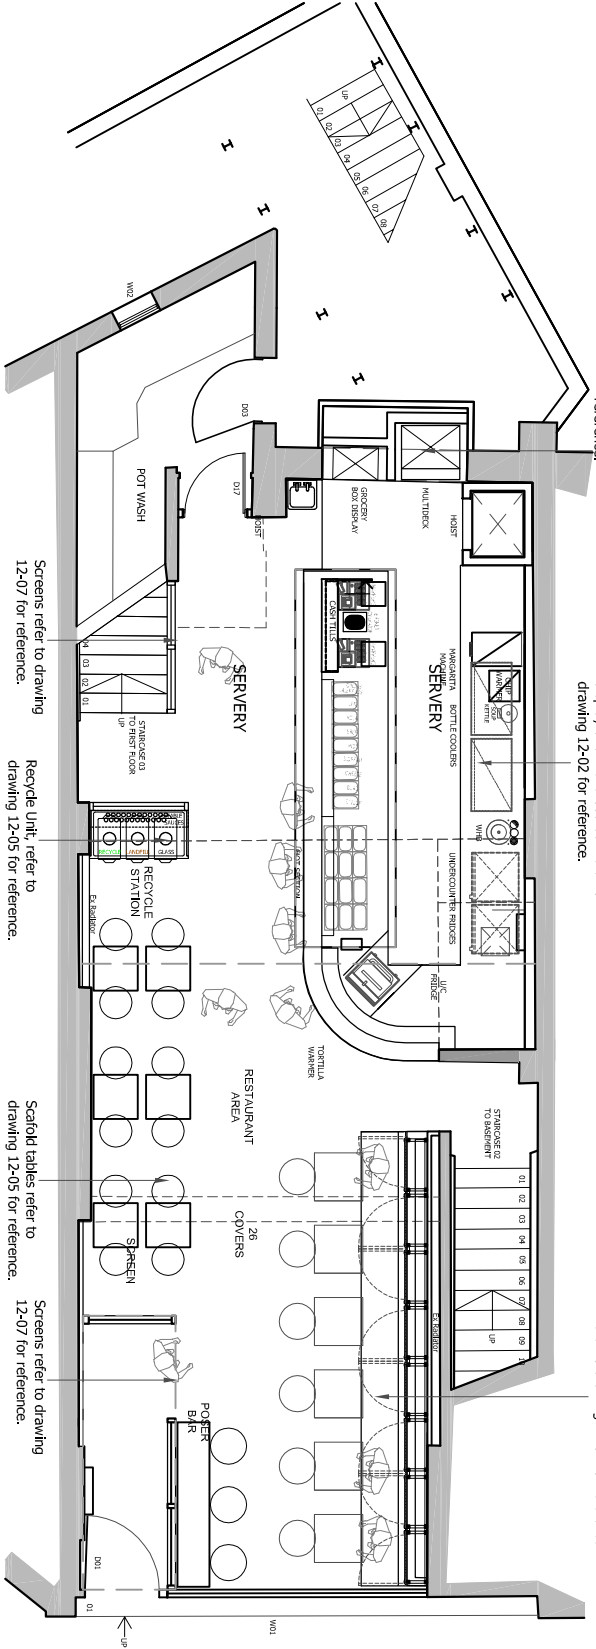

Proposed Plans Ground Floor Scale 1:50@A3 1:25@A1

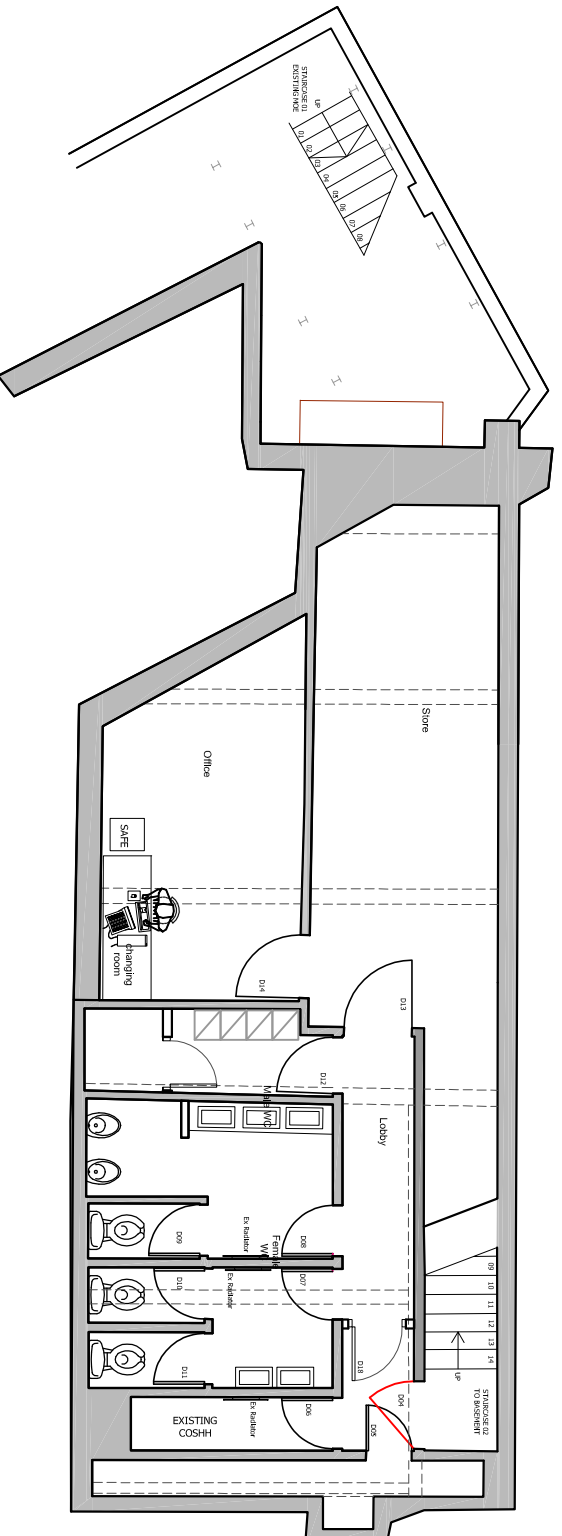

Proposed Plans Basement Scale 1:50@A3 1:25@A1

GENERAL NOTES

1. ALL FINISHES ARE TO CONFORM TO THE REQUIRED CURRENT BUILDING REGULATIONS IN THE APPLICABLE COUNTRY (IN A UK RESTAURANT ALL FINISHES ARE TO BE CLASS 1 OR EQUIVALENT).
2. CONTRACTOR MUST VERIFY ALL SITE DIMENSIONS, DRAWINGS, DETAILS AND SPECIFICATIONS AND REPORT ANY DISCREPANCIES TO DESIGN LSN LTD BEFORE PROCEEDING WITH ANY WORK.
3. ALL REQUESTED DRAWINGS SHOWING FINISHES AND CONSTRUCTION DETAILS ARE REQUIRED TO BE APPROVED BY DESIGN LSN LTD. PRIOR TO COMMENCEMENT OF WORK.
4. ALL SPECIFIED ITEMS ARE TO BE INSTALLED IN ACCORDANCE WITH THE MANUFACTURERS RECOMMENDATIONS.
5. CONTRACTOR TO PROVIDE A WORKING ENVIRONMENT WHICH CONFORMS TO THE CURRENT HEALTH AND SAFETY AT WORK CONDITIONS AND LOCAL AUTHORITY REGULATIONS.
6. ALL FINISHES ARE TO BE CARRIED OUT TO A HIGH STANDARD.
7. ANY DIMENSIONS ARE TO BE TAKEN FROM THE SETTING OUT PLAN ONLY AND ARE NOT TO BE SCALED FROM THE DRAWINGS.
8. IT IS THE CONTRACTORS RESPONSIBILITY TO UNDER TAKE AND ENSURE THAT ANY BUILDING IS CARRIED OUT UNDER THE LOCAL AUTHORITY REQUIREMENTS.
9. THE CONTRACTOR IS TO CHECK AND APPROVE ALL DESIGN, SHOP-DRAWINGS AND CONSTRUCTION DETAILS AND OTHER ALTERNATIVES TO THE DESIGNER FOR APPROVAL.
10. IN THE EVENT THAT DRAWING INTERPRETATION IS NOT THE SAME, THE CONTRACTOR IS TO CLARIFY AND CONFIRM ANY AMBIGUITIES WITH THE DESIGNER.
11. THIS DRAWING IS TO BE READ IN CONJUNCTION WITH THE OTHER RELEVANT CONSULTANTS DRAWINGS.
12. COPYRIGHT © DESIGN LSN LIMITED. NOT TO BE REPRODUCED.

Designers Bestial Risk assessment

REVISION	DATE	ITEM
B	13.02.15	Counter Pushed back 200mm

- INFORMATION ONLY
- APPLICATION FOR LOCAL AUTHORITY
- TENDER
- CONSTRUCTION
- AS BUILT

PROJECT Tortilla Finchley Road

TITLE Proposed General Arrangement Plans

DRAWN	DATE	SCALE	CHECKED
	Dec 2014	1:50@A1 1:100@A3	
PROJECT	L14 3312	NUMBER	REVISION
		02-01	B

DESIGNLSM

**Branding
Architecture
Interior design**

+44 (0)1273 820 033
hello@designism.com
www.designism.com

