




SECTION B  
COMMUNAL CYCLE AND FOOD WASTE STORE

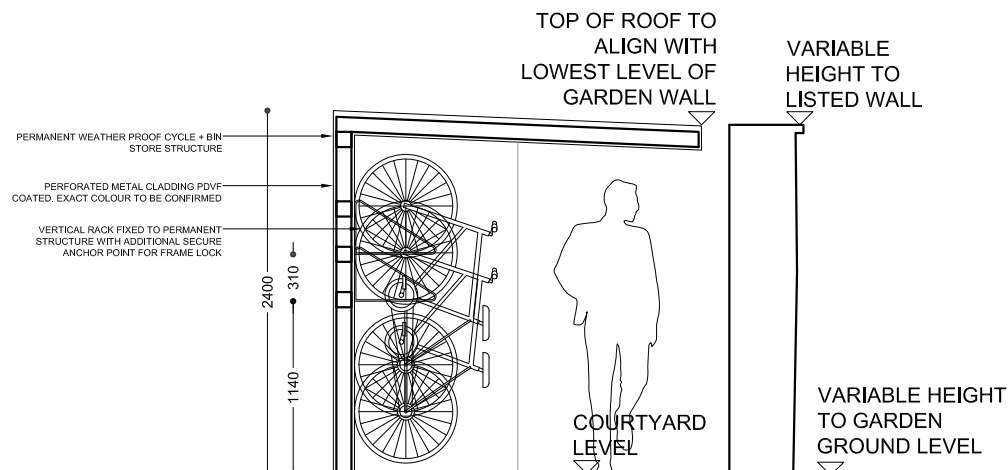


SECTION A  
COMMUNAL CYCLE AND FOOD WASTE STORE

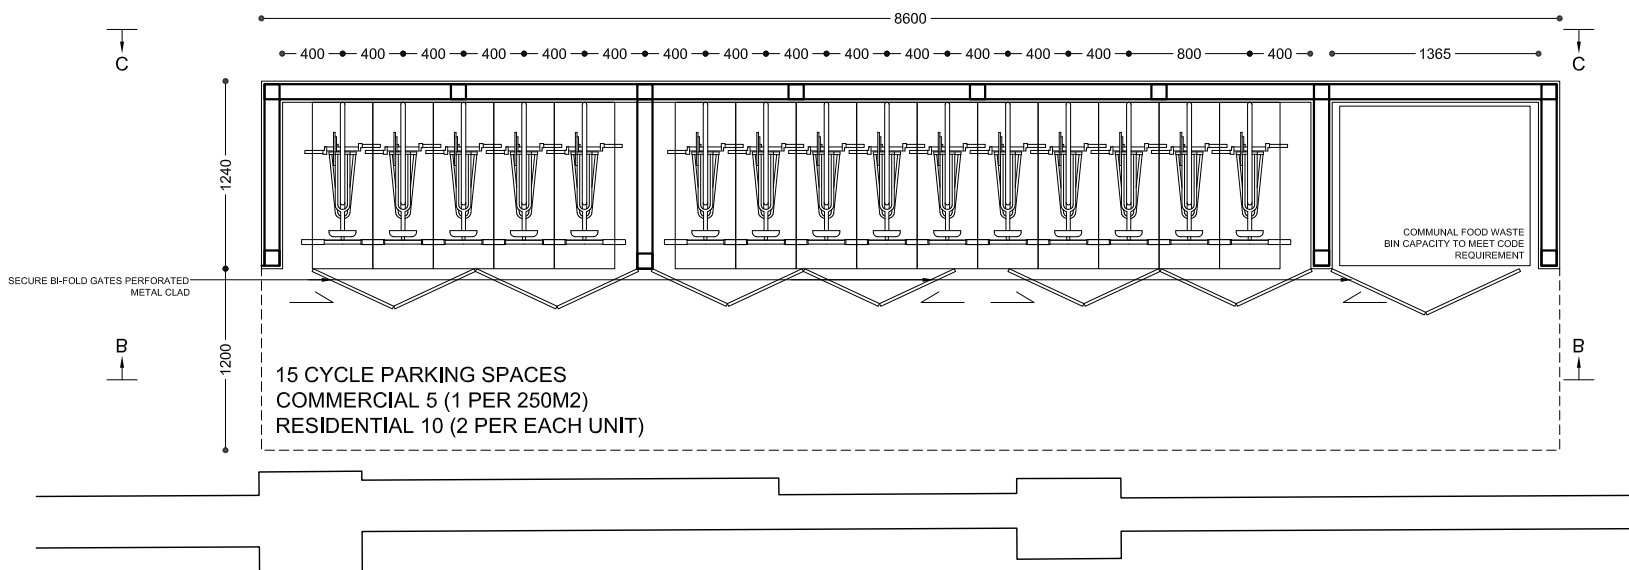


PLAN  
COMMUNAL CYCLE AND FOOD WASTE STORE

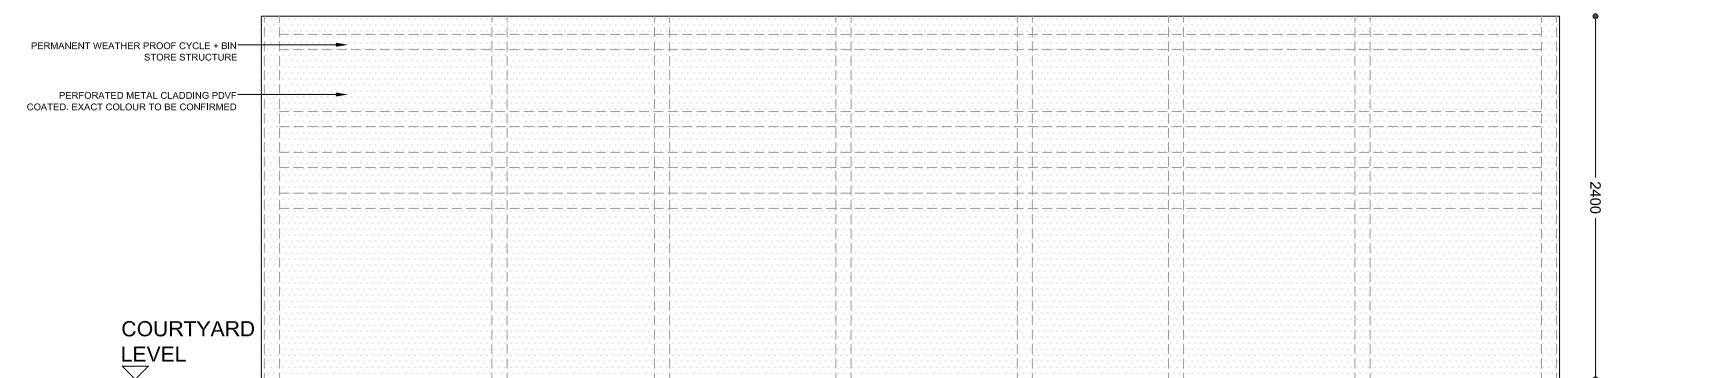

SECTION C  
COMMUNAL CYCLE AND FOOD WASTE STORE

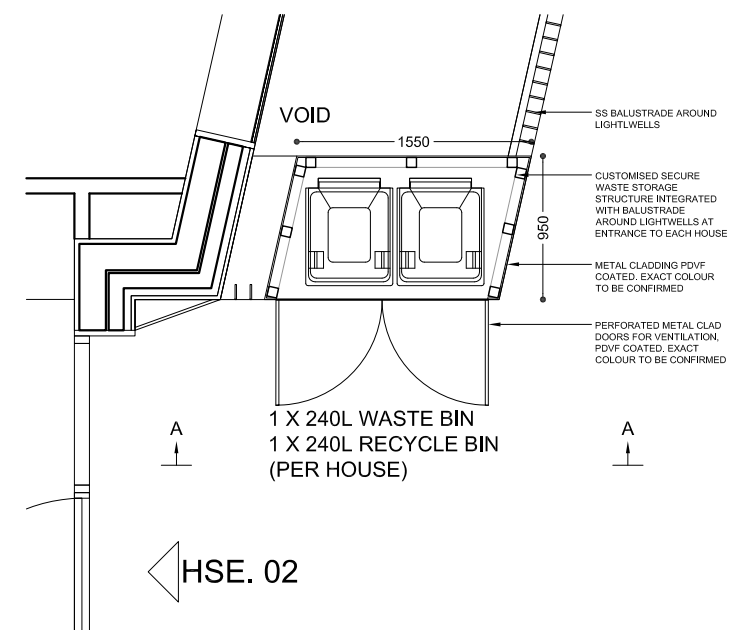

PLAN  
TYPICAL BIN STORE ADJACENT TO HOUSE ENTRANCE

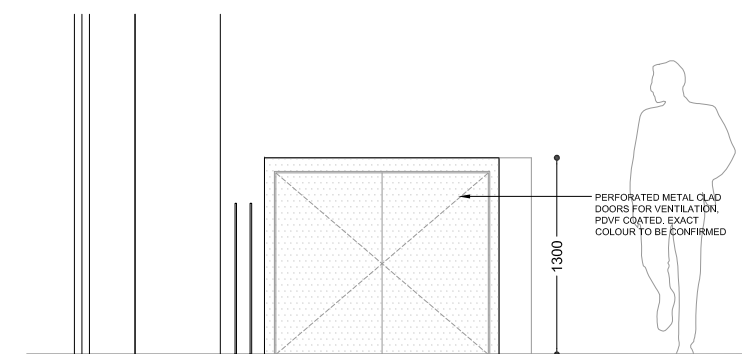

ELEVATION A  
TYPICAL BIN STORE ADJACENT TO HOUSE ENTRANCE

Project:  
**1250**  
**The Old Dairy**

Drawing Title:  
**BIN + CYCLE STORAGE**  
**DETAIL**

Stage:  
**D**

Drawing no:  
**1250-SK-02**

Date: **27.02.2015**

Scale: **1:50**

Format: **A3**

Status: **INFORMATION**

Drawn by: **AMc**

Revision: **-**