



DETAIL 2: ROOF FLUSH WITH INTERNAL HALLWAY,
1:50

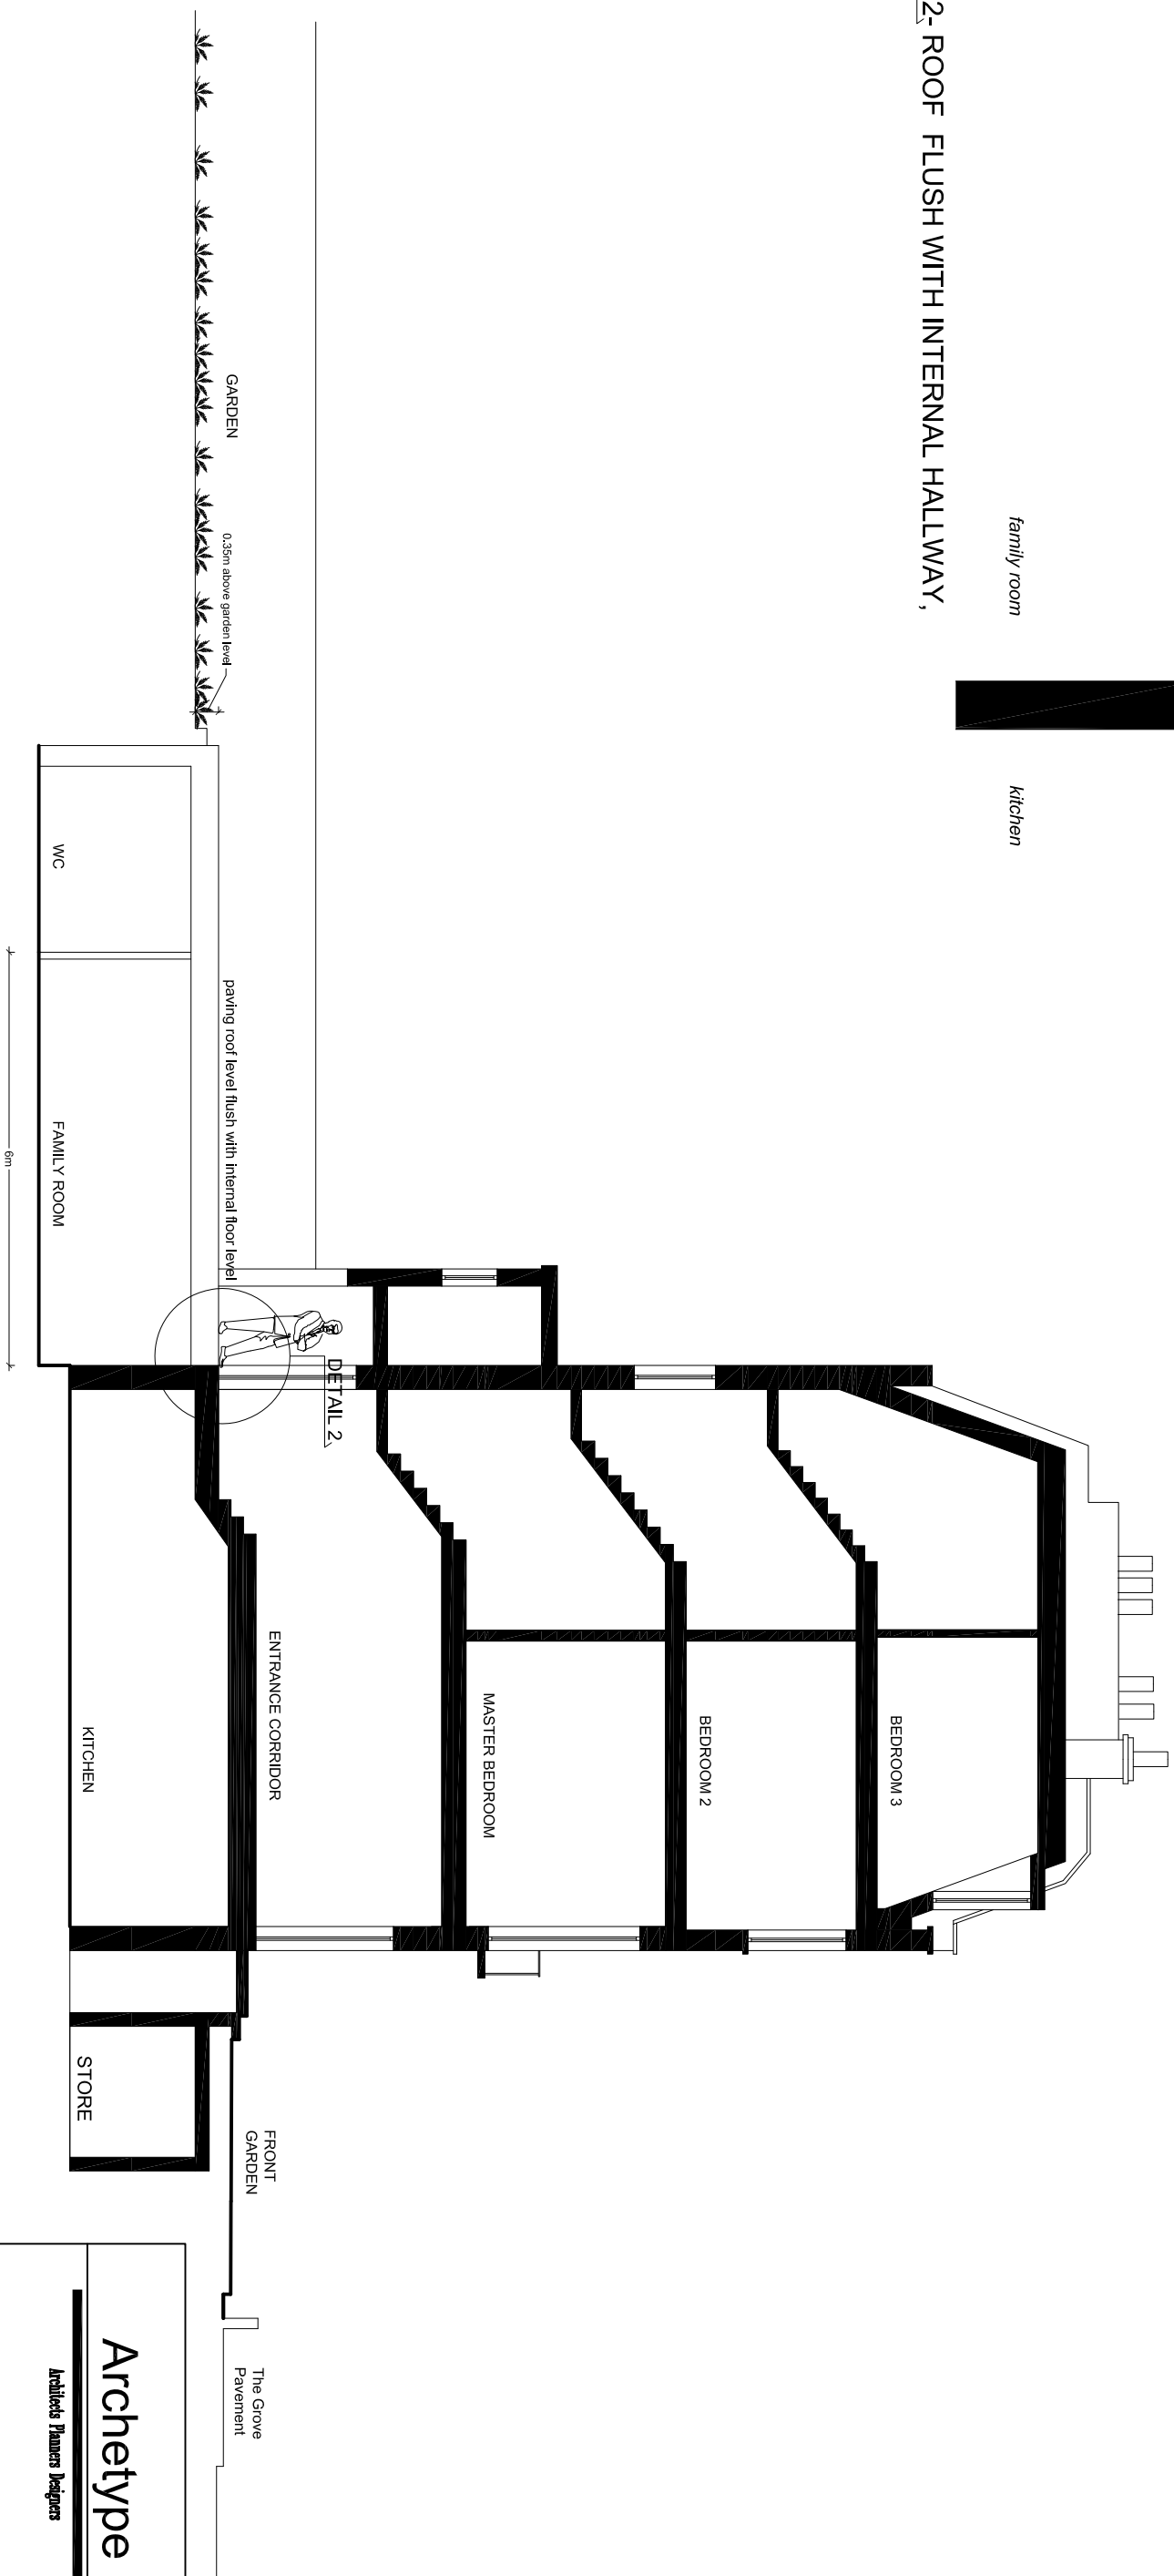

PROPOSED SECTION B-B

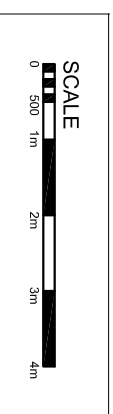

Archetype			
<i>Architect's Planners Designers</i>			
121 Gloucester Place, London, W1U Tel: 020 7486 8666 Fax: 020 7486 8668 e-mail: architect@archetype.org.uk			
Project: 18 GROVE TERRACE LONDON NW5 1PH			
Drawing Title: PROPOSED SECTIONS 3			
Drawn:	Date:	Scale:	
	FEB 15	1:100 @ A3	
Plan No.	Issue:	Status:	
1049 (02) -05	2	<input checked="" type="radio"/> Preliminary drawing <input type="radio"/> Tender drawing <input type="radio"/> Working drawing	
CAD Ref.			