

THIS DRAWING MUST NOT BE USED FOR PURPOSES OTHER THAN THAT FOR WHICH IT IS PROVIDED. IT IS SUPPLIED WITHOUT LIABILITY FOR ANY ERRORS OR OMISSIONS.

~~DO NOT SCALE FROM THIS DRAWING.~~ ALL DIMENSIONS TO BE CHECKED ON SITE. ALL DRAWINGS SUBJECT TO STATUTORY AUTHORITY APPROVAL.

THIS DRAWING IS PROTECTED UNDER COPYRIGHT AND AT NO TIME SHOULD ANY PORTION OF THIS DRAWING BE REPRODUCED OR COPIED WITHOUT THE PERMISSION OF ARCHITECT (DESIGN COPYRIGHT ACT 1968)

THIS DRAWING TO BE READ IN CONJUNCTION WITH NOTES AND DETAILS ON DRG. WdA/S/P1 P3,P4



114 KING HENRY'S ROAD, St. JOHNS WOOD LONDON NW3 3SN
FRONT, SIDE & REAR ELEVATIONS OF EXISTING DWELLING

Magan D.Solanki,
magansolanki@hotmail.com
Tel: 07903 157 689

for
MR & MRS PUNWANI


SCALE	1:100 @A3	Dwg.No. (A3)	A
DATE	NOV 2014	KhR/A/P2	

REV.	DATE	DETAILS
A	02.03.15	RE-SUBMISSION-MINOR AMENDMENTS

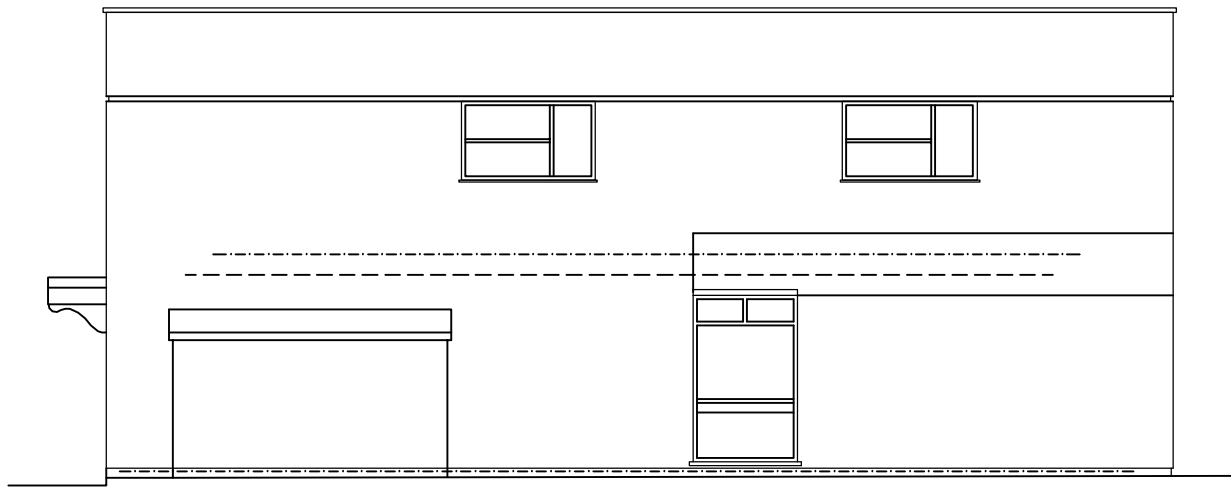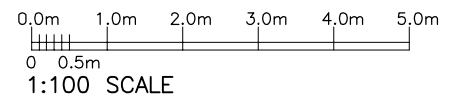


SIDE ELEVATION [Looking West]

ADJOINING DWELLING

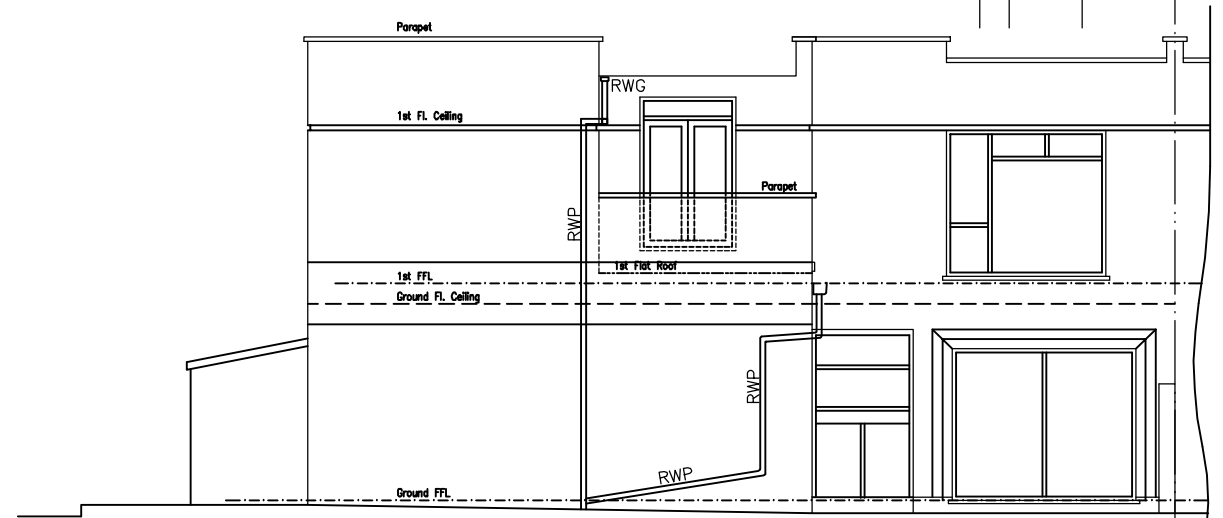

REAR ELEVATION

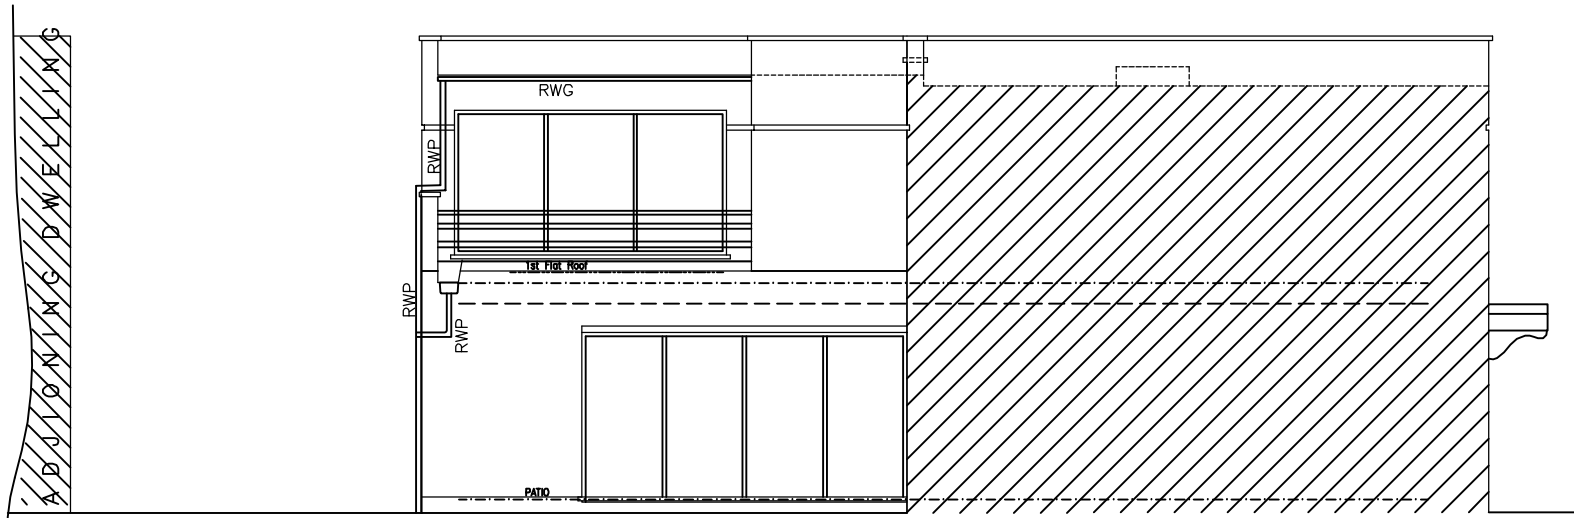

SIDE ELEVATION (LOOKING EAST)



FRONT ELEVATION