




Furniture Legend

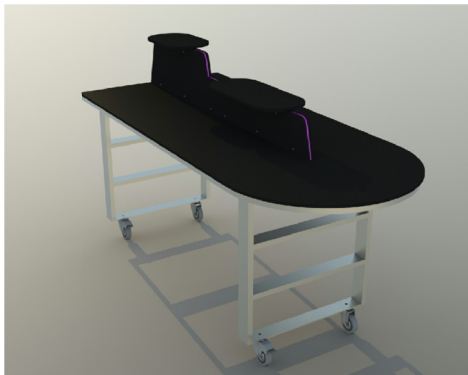

6 Seat Tables:
Bespoke 720x1600mm Formica Vivix table tops and upstands on fully welded stainless steel frame with castors. Formica Ref: F2253 'Diamond Black'. 4no. in total




Stools:
Kartell 'Prince AHA' stools in 'Wax White' finish with custom faux leather upholstered pad finished in pink and secured with Velcro Ref: 'Rosalee US504' by Abbey Fabrics 24no. in total

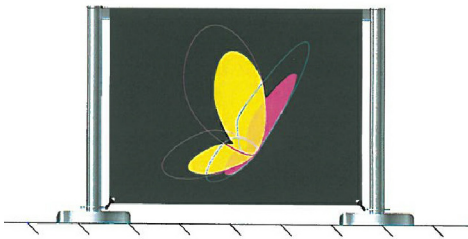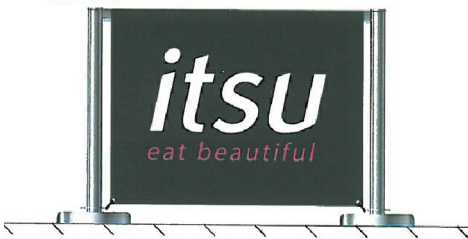

Banners:
6no. 1200mm wide 'Smart Screen' fabric banners on brushed stainless posts 970mm high overall with typical double sided artwork print as shown above by Breezefree. Positions as shown on plan. 12no. posts with 6no. fabric banners in total

All external furniture free standing and stored within shop during non trading hours

TOTAL COVERS: 24no.

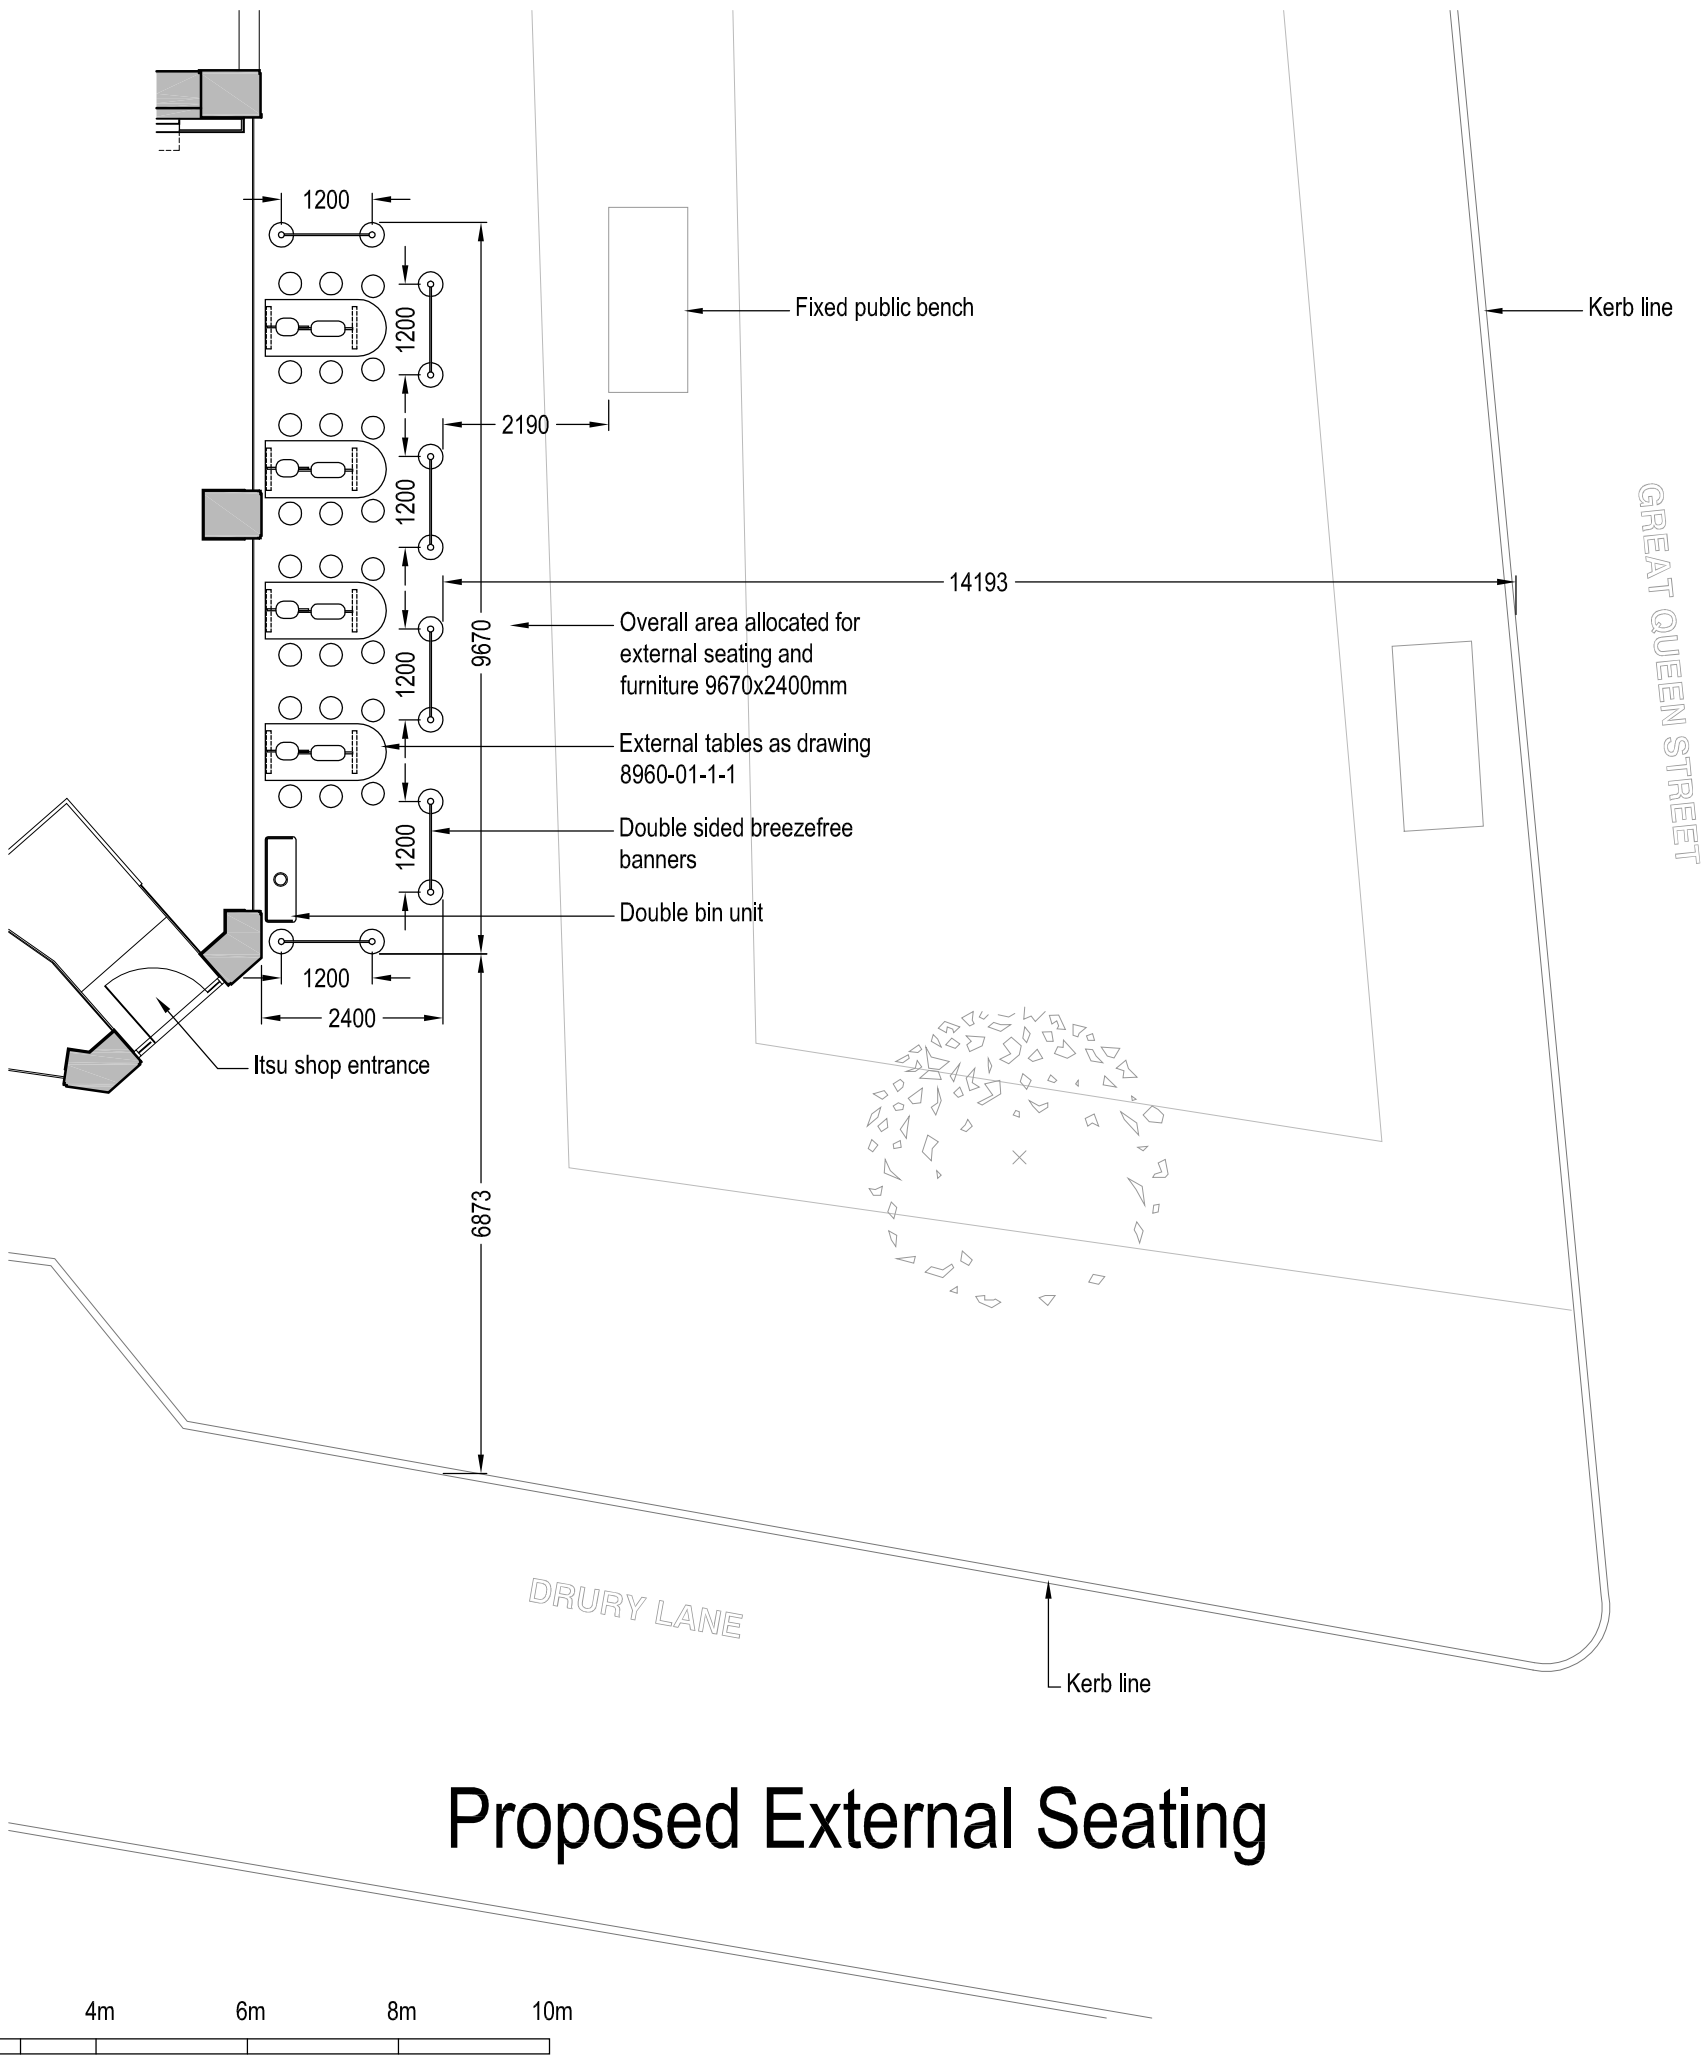

Proposed External Seating

IMPORTANT

DO NOT SCALE FROM THIS DRAWING.
ALL DIMENSIONS TO BE CHECKED ON SITE
PRIOR TO WORKS. ANY DISCREPANCIES TO
BE REPORTED IMMEDIATELY.
IF IN DOUBT ASK!
THIS DRAWING IS COPYRIGHT AND REMAINS
THE PROPERTY OF RML ARCHITECTURE LTD.

REVISIONS		
REV	REVISION NOTES	DATE
A	Revised to show 4no. tables.	22-01-15

DRAWING STATUS

APPROVAL

CLIENT

JOB NUMBER	DRAWN BY
1285	RML

PROJECT TITLE

ITSU GQS REFURBISHMENT
41-44 GREAT QUEEN STREET
LONDON

WC2B 5AD

DRAWING TITLE	
PROPOSED EXTERNAL SEATING	

DATE	SCALES
JAN '15	1:100 @ A3

DRAWING NUMBER	REVISION
1285-P-07	A

RMLArchitecture

28 foundry street brighton BN1 4AT
07973 151 494